
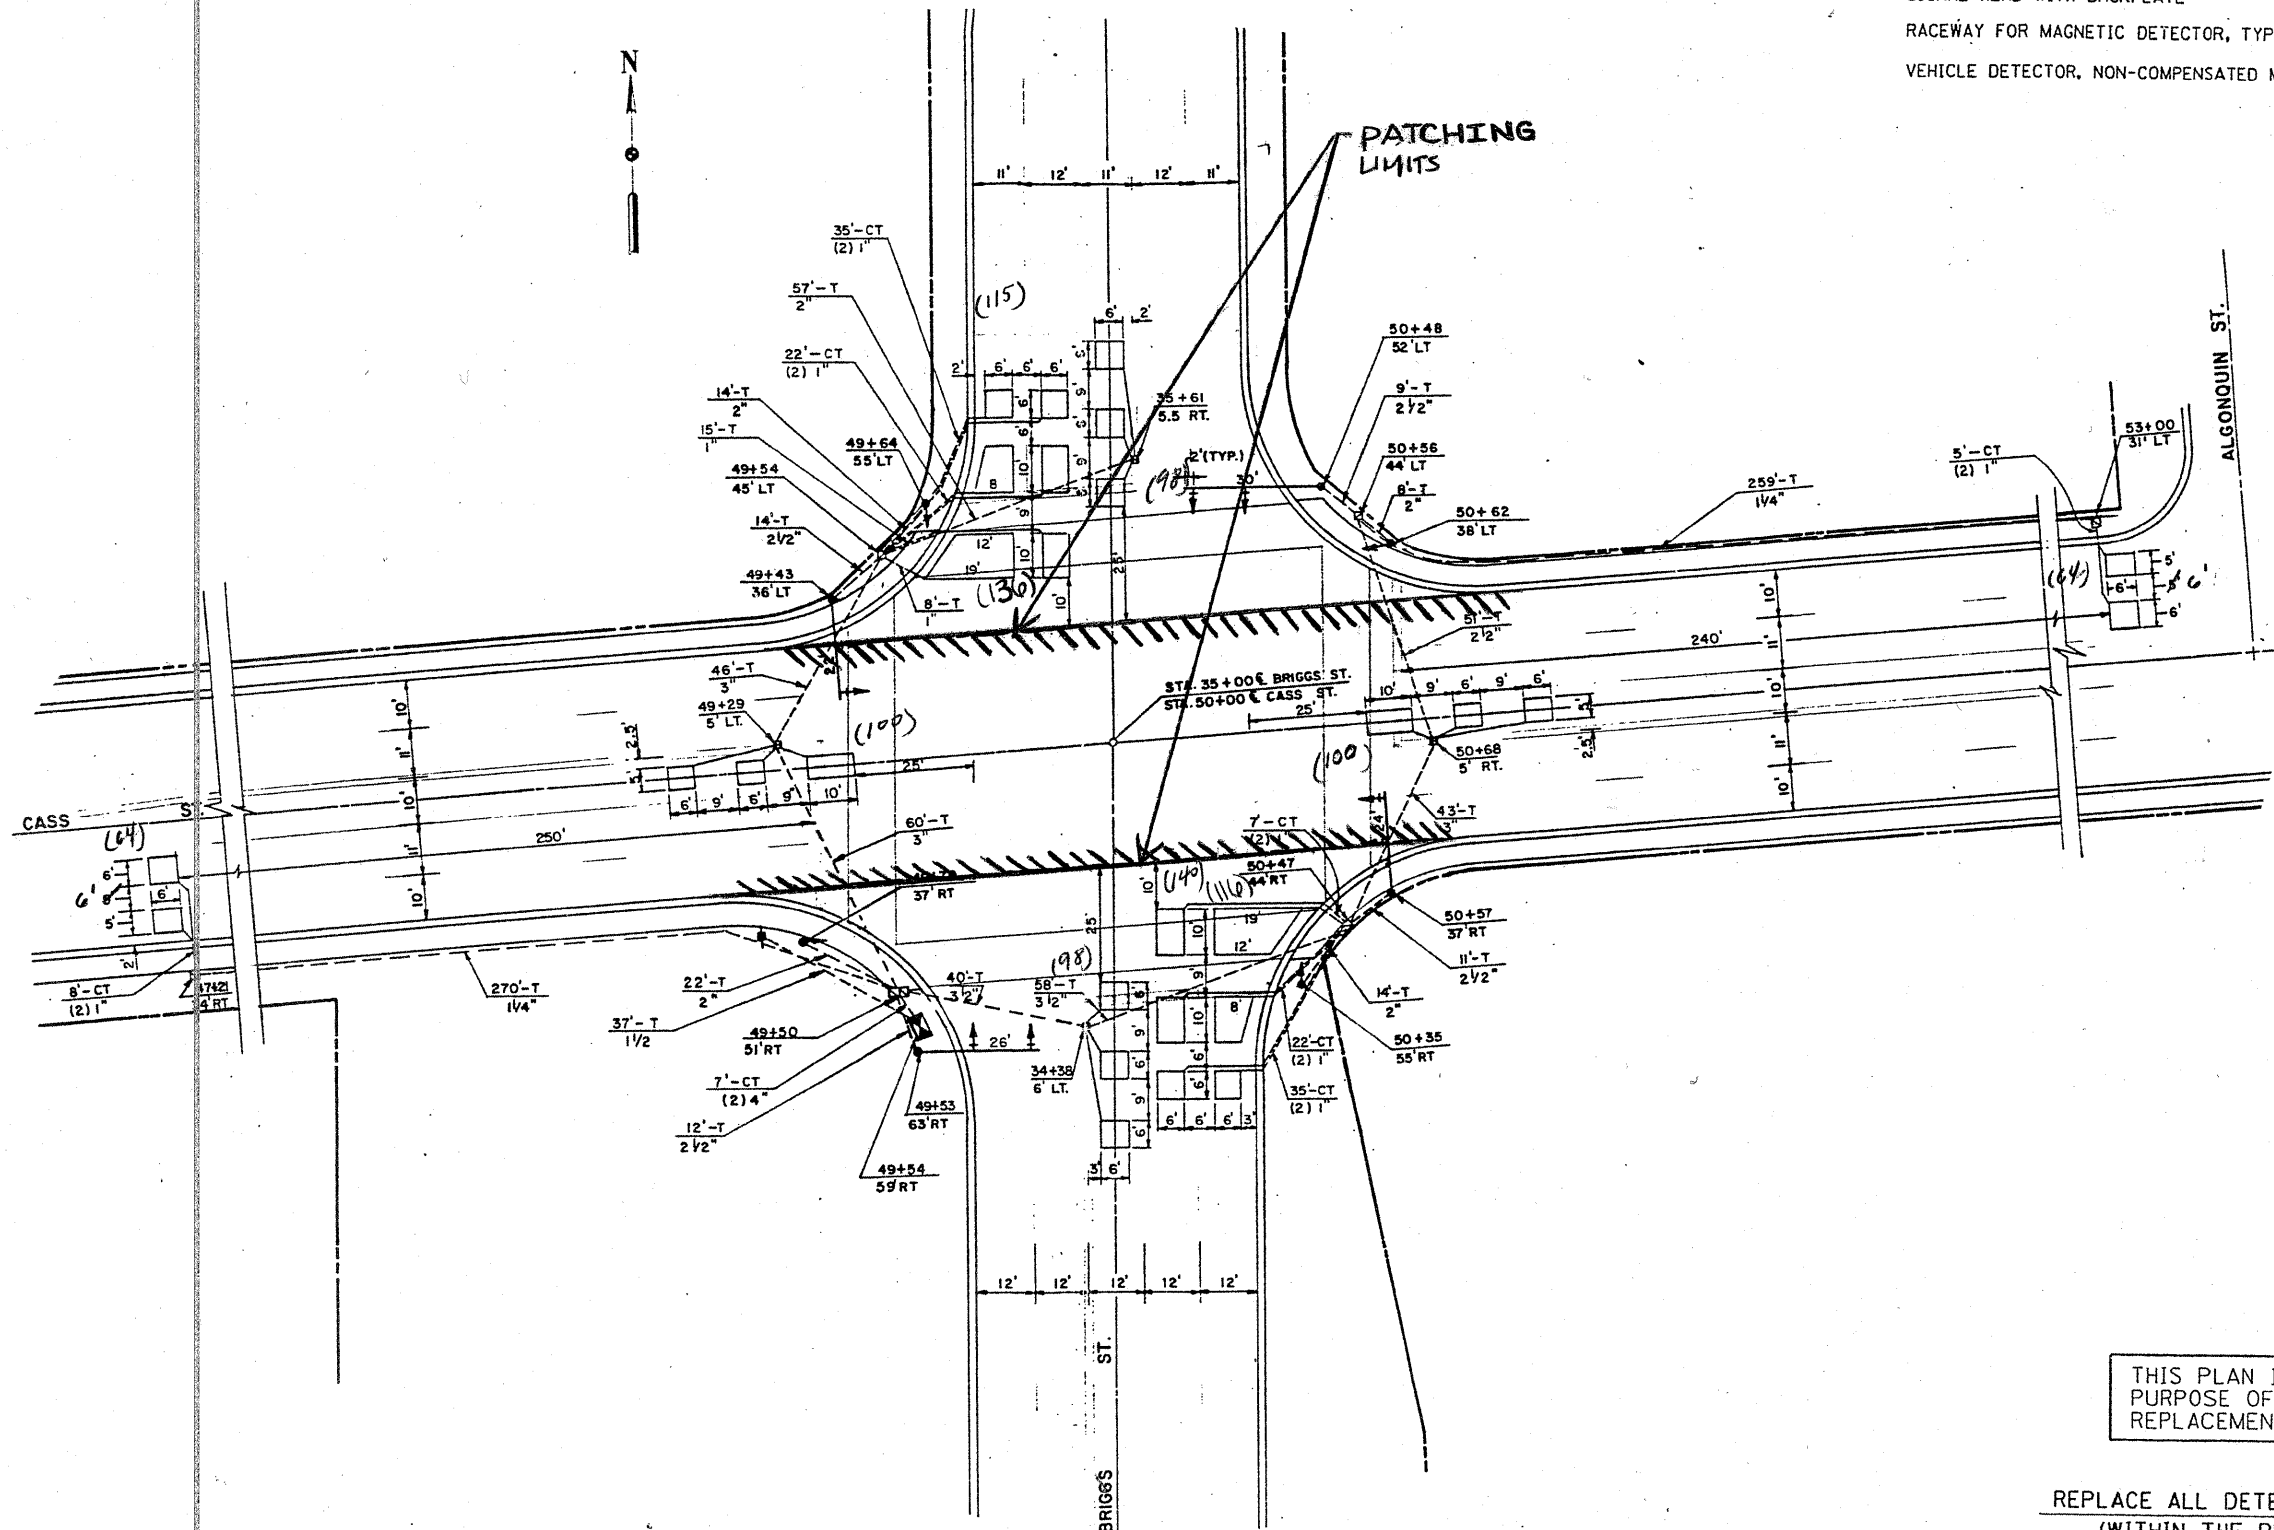


**TRAFFIC SIGNAL LEGEND**

- DETECTOR LOOP
- SIGNAL HEAD
- G.S. CONDUIT IN TRENCH OR PUSHED
- SIGNAL HEAD WITH BACKPLATE
- RACEWAY FOR MAGNETIC DETECTOR, TYPE I OR II
- VEHICLE DETECTOR, NON-COMPENSATED MAGNETIC TYPE

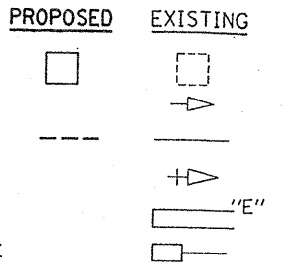

THIS PLAN IS FOR THE SOLE PURPOSE OF DETECTOR LOOP REPLACEMENTS ONLY

REPLACE ALL DETECTOR LOOPS AS SHOWN (WITHIN THE RESURFACING LIMITS)

| CODE     | QUANTITY | UNIT | ITEM                       |
|----------|----------|------|----------------------------|
| 86600600 | 328      | FOOT | DETECTOR LOOP, REPLACEMENT |

|   |                              |                |           |
|---|------------------------------|----------------|-----------|
| FILE NAME =                             | USER NAME = konthaphixaybc   | DESIGNED - BCK | REVISED - |
| at:\pwork\p\WIDGT\KANTHAPHIXAYBC\d01126 | of\tr\legnd_v7.dgn           | DRAWN - BCK    | REVISED - |
|   | PLOT SCALE = 39.9368 1/4 IN. | CHECKED - DAD  | REVISED - |
|   | PLOT DATE = 4/3/2009         | DATE           | REVISED - |

**STATE OF ILLINOIS**  
**DEPARTMENT OF TRANSPORTATION**

**DISTRICT ONE - DETECTOR LOOP REPLACEMENT**  
**U.S. ROUTE 30 @ BRIGGS STREET**

|                     |         |        |                           |           |
|---------------------|---------|--------|---------------------------|-----------|
| F.A. RTE.           | SECTION | COUNTY | TOTAL SHEETS              | SHEET NO. |
| 607                 | 13 RS-6 | WILL   | 28                        | 13        |
| FED. ROAD DIST. NO. |         |        | ILLINOIS FED. AID PROJECT |           |

SCALE: NONE SHEET NO. OF SHEETS STA. TO STA.

CONTRACT NO.