


MATCH LINE STA. 180+00



MATCH LINE STA. 195+00

MATCH LINE STA. 195+00

MATCH LINE STA. 210+00

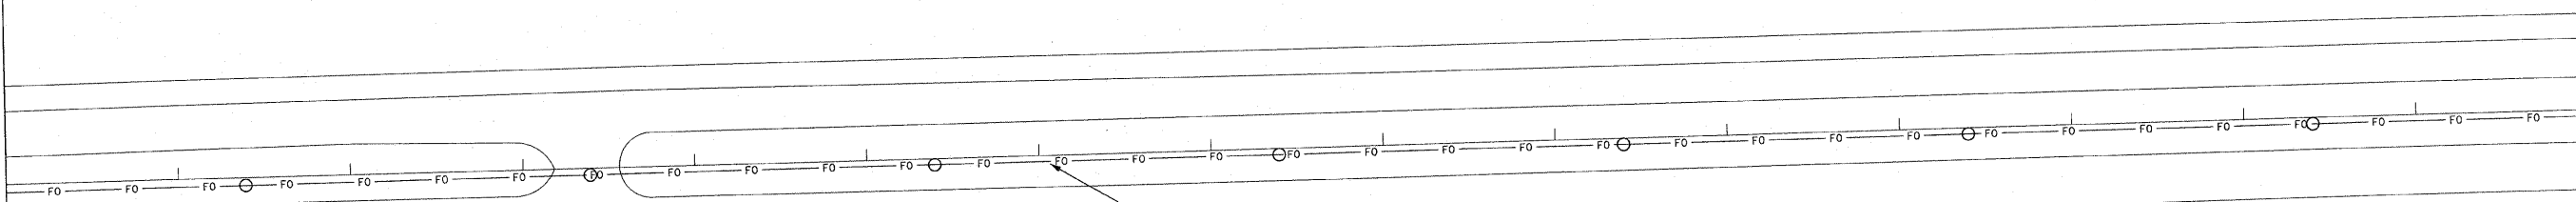

INSTALL TEMPORARY 12 SM FIBER OPTIC CABLE ON WOOD POLES SPACED EVERY 200 FEET

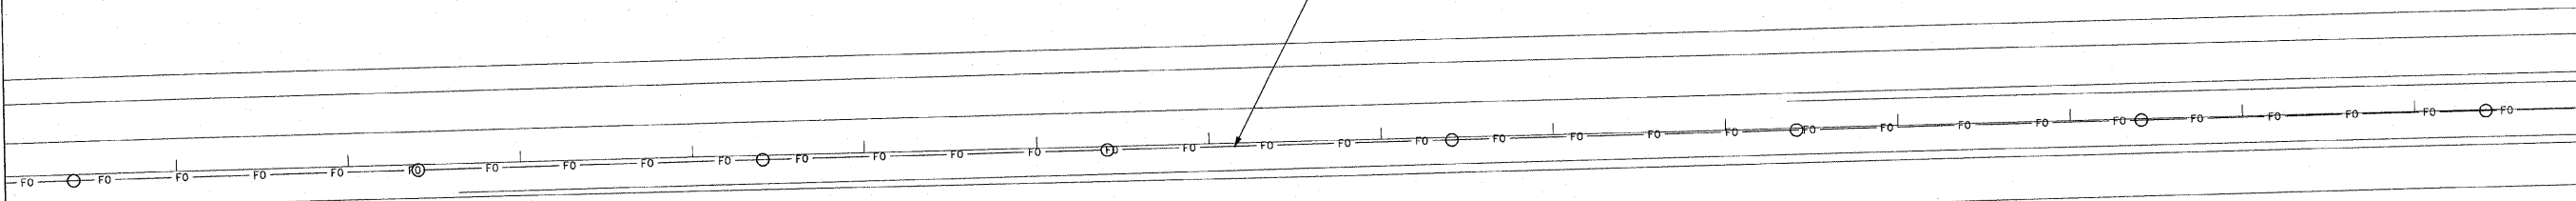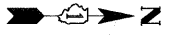

FILE NAME =	USER NAME = wingram	DESIGNED - J.G.	REVISED -
P:\P-07-1600-12\client\TSC Plans\SH1011.dgn		DRAWN - G.M.	REVISED -
	PLOT SCALE = #SCALE#	CHECKED - J.G.	REVISED -
	PLOT DATE = 3/18/2010	DATE - 03/12/2010	REVISED -

**STATE OF ILLINOIS**  
**DEPARTMENT OF TRANSPORTATION**  
 TRAFFIC SYSTEMS CENTER

**FIBER OPTIC CABLE INSTALLATION - I-55 (LORENZO ROAD TO I-80)**  
**CONTRACT 60C31**

SCALE: 1" = 50' SHEET NO. OF SHEETS STA. TO STA.

F.A. RTE.	SECTION	COUNTY	TOTAL SHEETS	SHEET NO.
55	2009-112 I	WILL	56	11
FED. ROAD DIST. NO. ILLINOIS FED. AID PROJECT			CONTRACT NO. 60J24	