
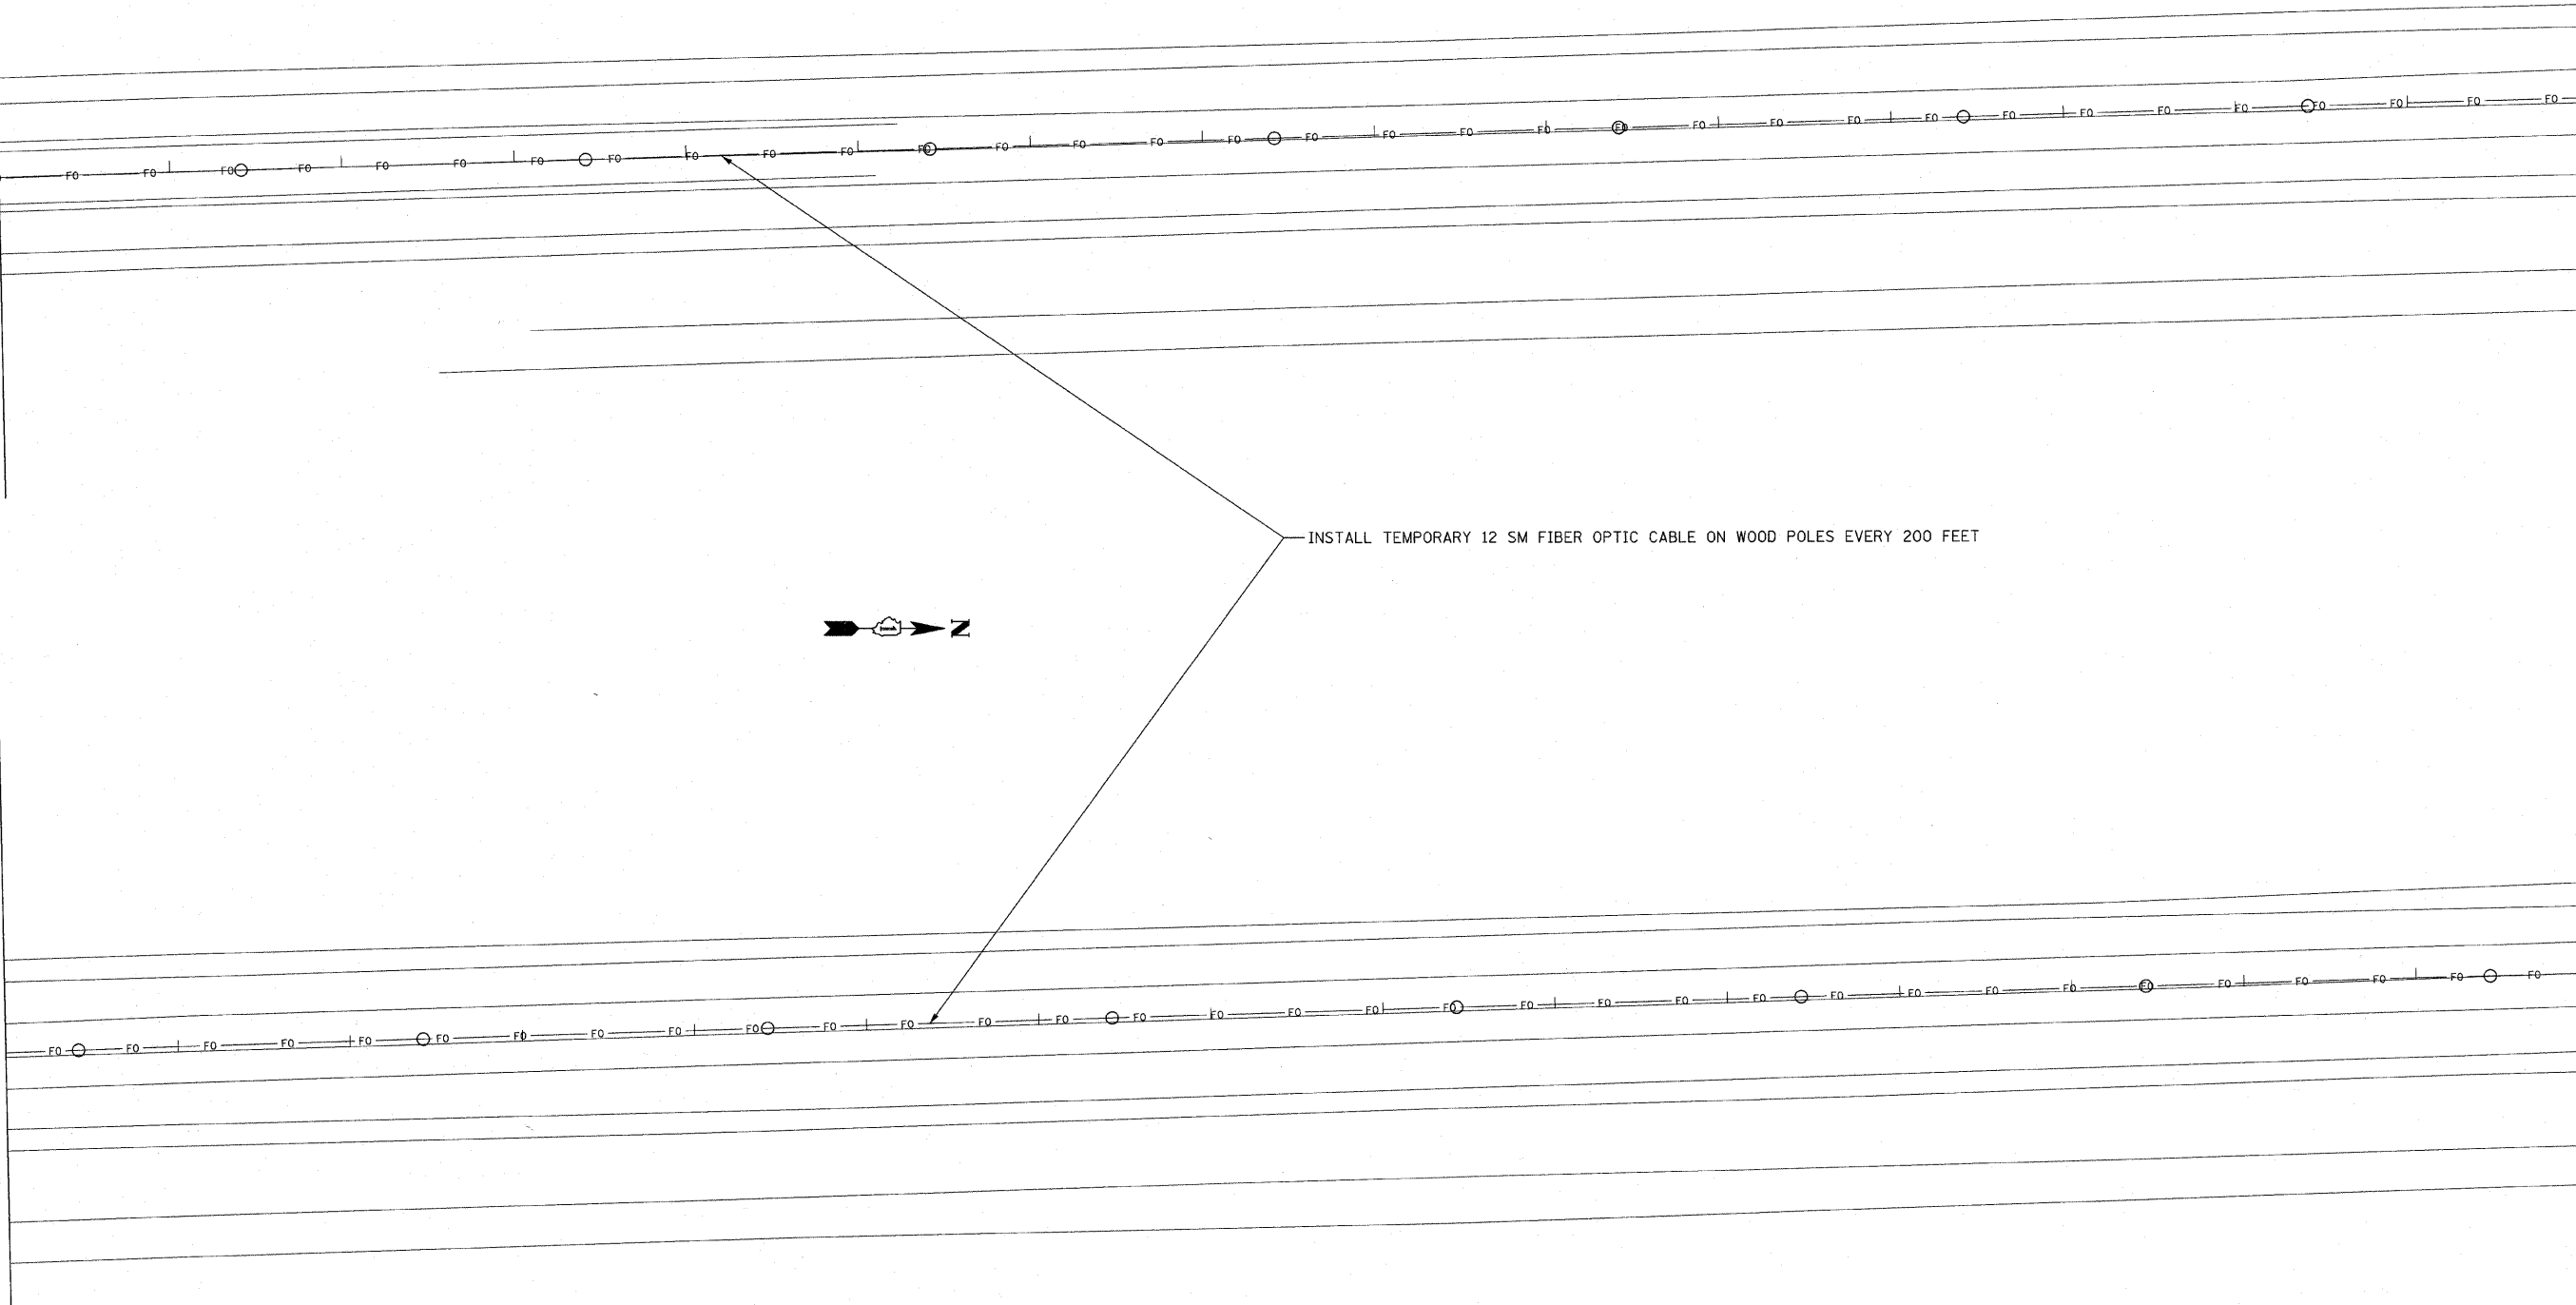
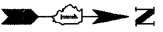


MATCH LINE STA. 210+00

MATCH LINE STA. 225+00

MATCH LINE STA. 225+00

MATCH LINE STA. 240+00

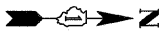

INSTALL TEMPORARY 12 SM FIBER OPTIC CABLE ON WOOD POLES EVERY 200 FEET

FILE NAME = F:\NP-07-1600-12\Client\TSC Plans\SH1012.dgn	USER NAME = wingram	DESIGNED - J.G.	REVISED -	STATE OF ILLINOIS DEPARTMENT OF TRANSPORTATION TRAFFIC SYSTEMS CENTER	FIBER OPTIC CABLE INSTALLATION - I-55 (LORENZO ROAD TO I-80) CONTRACT 60C31			F.A. RTE. 55	SECTION 2009-112 I	COUNTY WILL	TOTAL SHEETS 56	SHEET NO. 12
	PLLOT SCALE = #SCALE#	CHECKED - J.G.	REVISED -		SCALE: 1" = 50'	SHEET NO.	OF	SHEETS	STA.	TO STA.	CONTRACT NO. 60J24	
PLLOT DATE = 3/18/2010	DATE - 03/12/2010	REVISED -	REVISED -		FED. ROAD DIST. NO. [ILLINOIS] FED. AID PROJECT							