


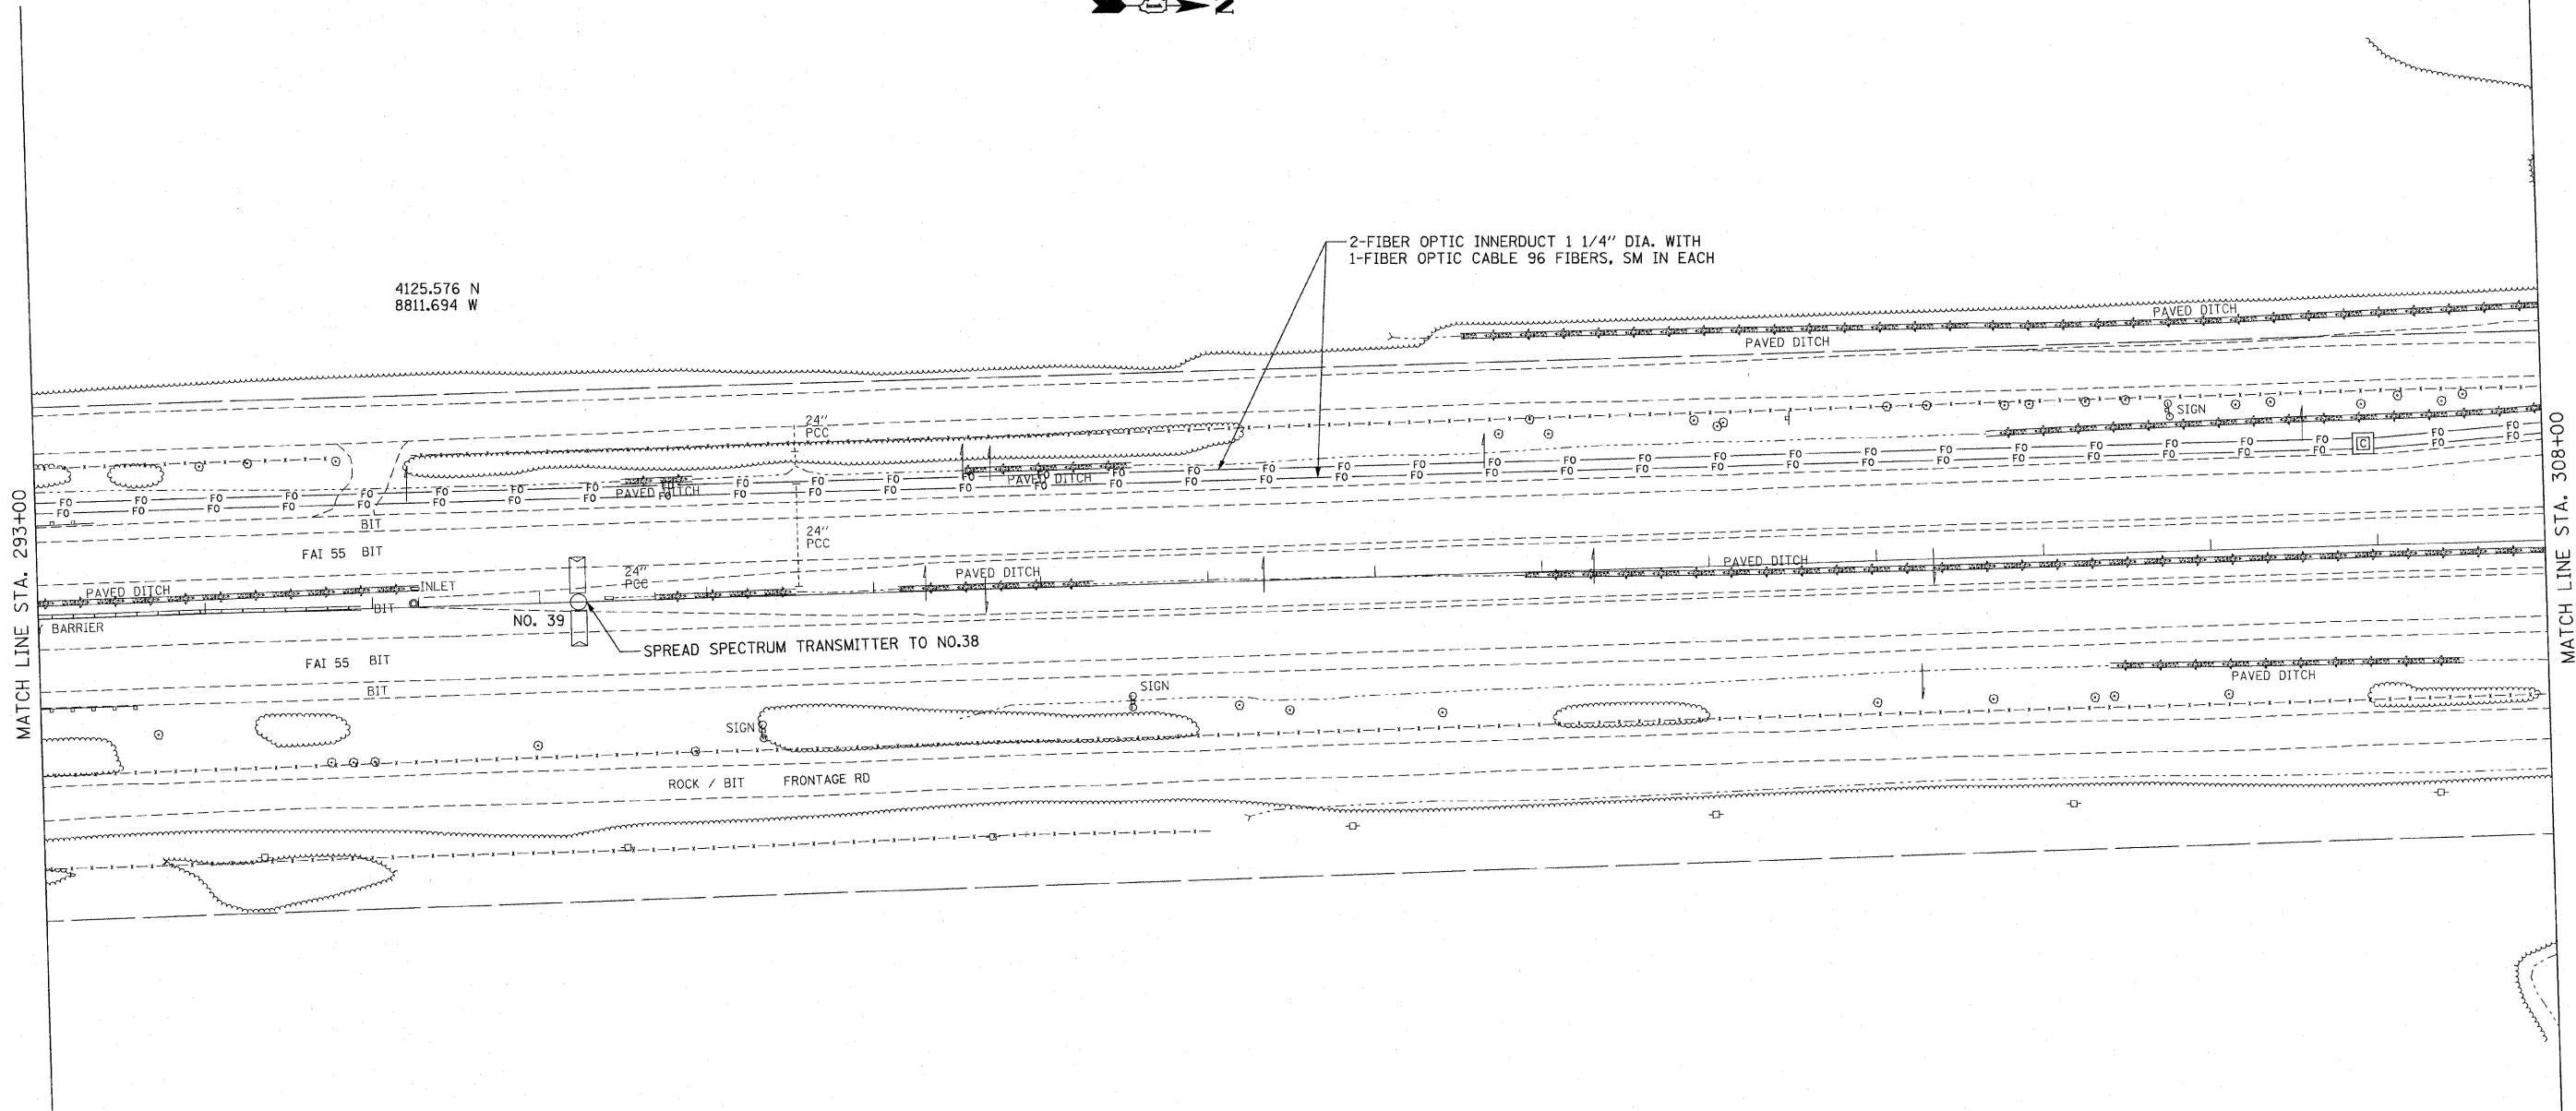

4125.576 N
8811.694 W

2-FIBER OPTIC INNERDUCT 1 1/4" DIA. WITH
1-FIBER OPTIC CABLE 96 FIBERS, SM IN EACH



MATCH LINE STA. 293+00

MATCH LINE STA. 308+00

FILE NAME =	USER NAME = wingram	DESIGNED - J.G.	REVISED -
P:\NP-27-1600-12\client\TSC Plans\SH1016.dgn		DRAWN - C.M.	REVISED -
PLOT SCALE = #SCALE#		CHECKED - J.G.	REVISED -
PLOT DATE = 3/18/2010		DATE - 03/12/2010	REVISED -

STATE OF ILLINOIS
DEPARTMENT OF TRANSPORTATION
TRAFFIC SYSTEMS CENTER

FIBER OPTIC CABLE INSTALLATION - I-55 (LORENZO ROAD TO I-80)
SPSSRVD No.38, 1/2 MILE NORTH OF ARSENAL ROAD

SCALE: 1" = 50'	SHEET NO.	OF	SHEETS	STA.	TO STA.
-----------------	-----------	----	--------	------	---------

F.A. RTE.	SECTION	COUNTY	TOTAL SHEETS	SHEET NO.
55	2009-112 I	WILL	56	16
FED. ROAD DIST. NO. ILLINOIS FED. AID PROJECT			CONTRACT NO. 60J24	