


NOTE
 WHERE CCTV CAMERA IS LOCATED GREATER THAN
 250 FT. FROM THE MODEL 334 CABINET, A FIBER
 OPTIC LINK SHALL BE INSTALLED AS SPECIFIED.

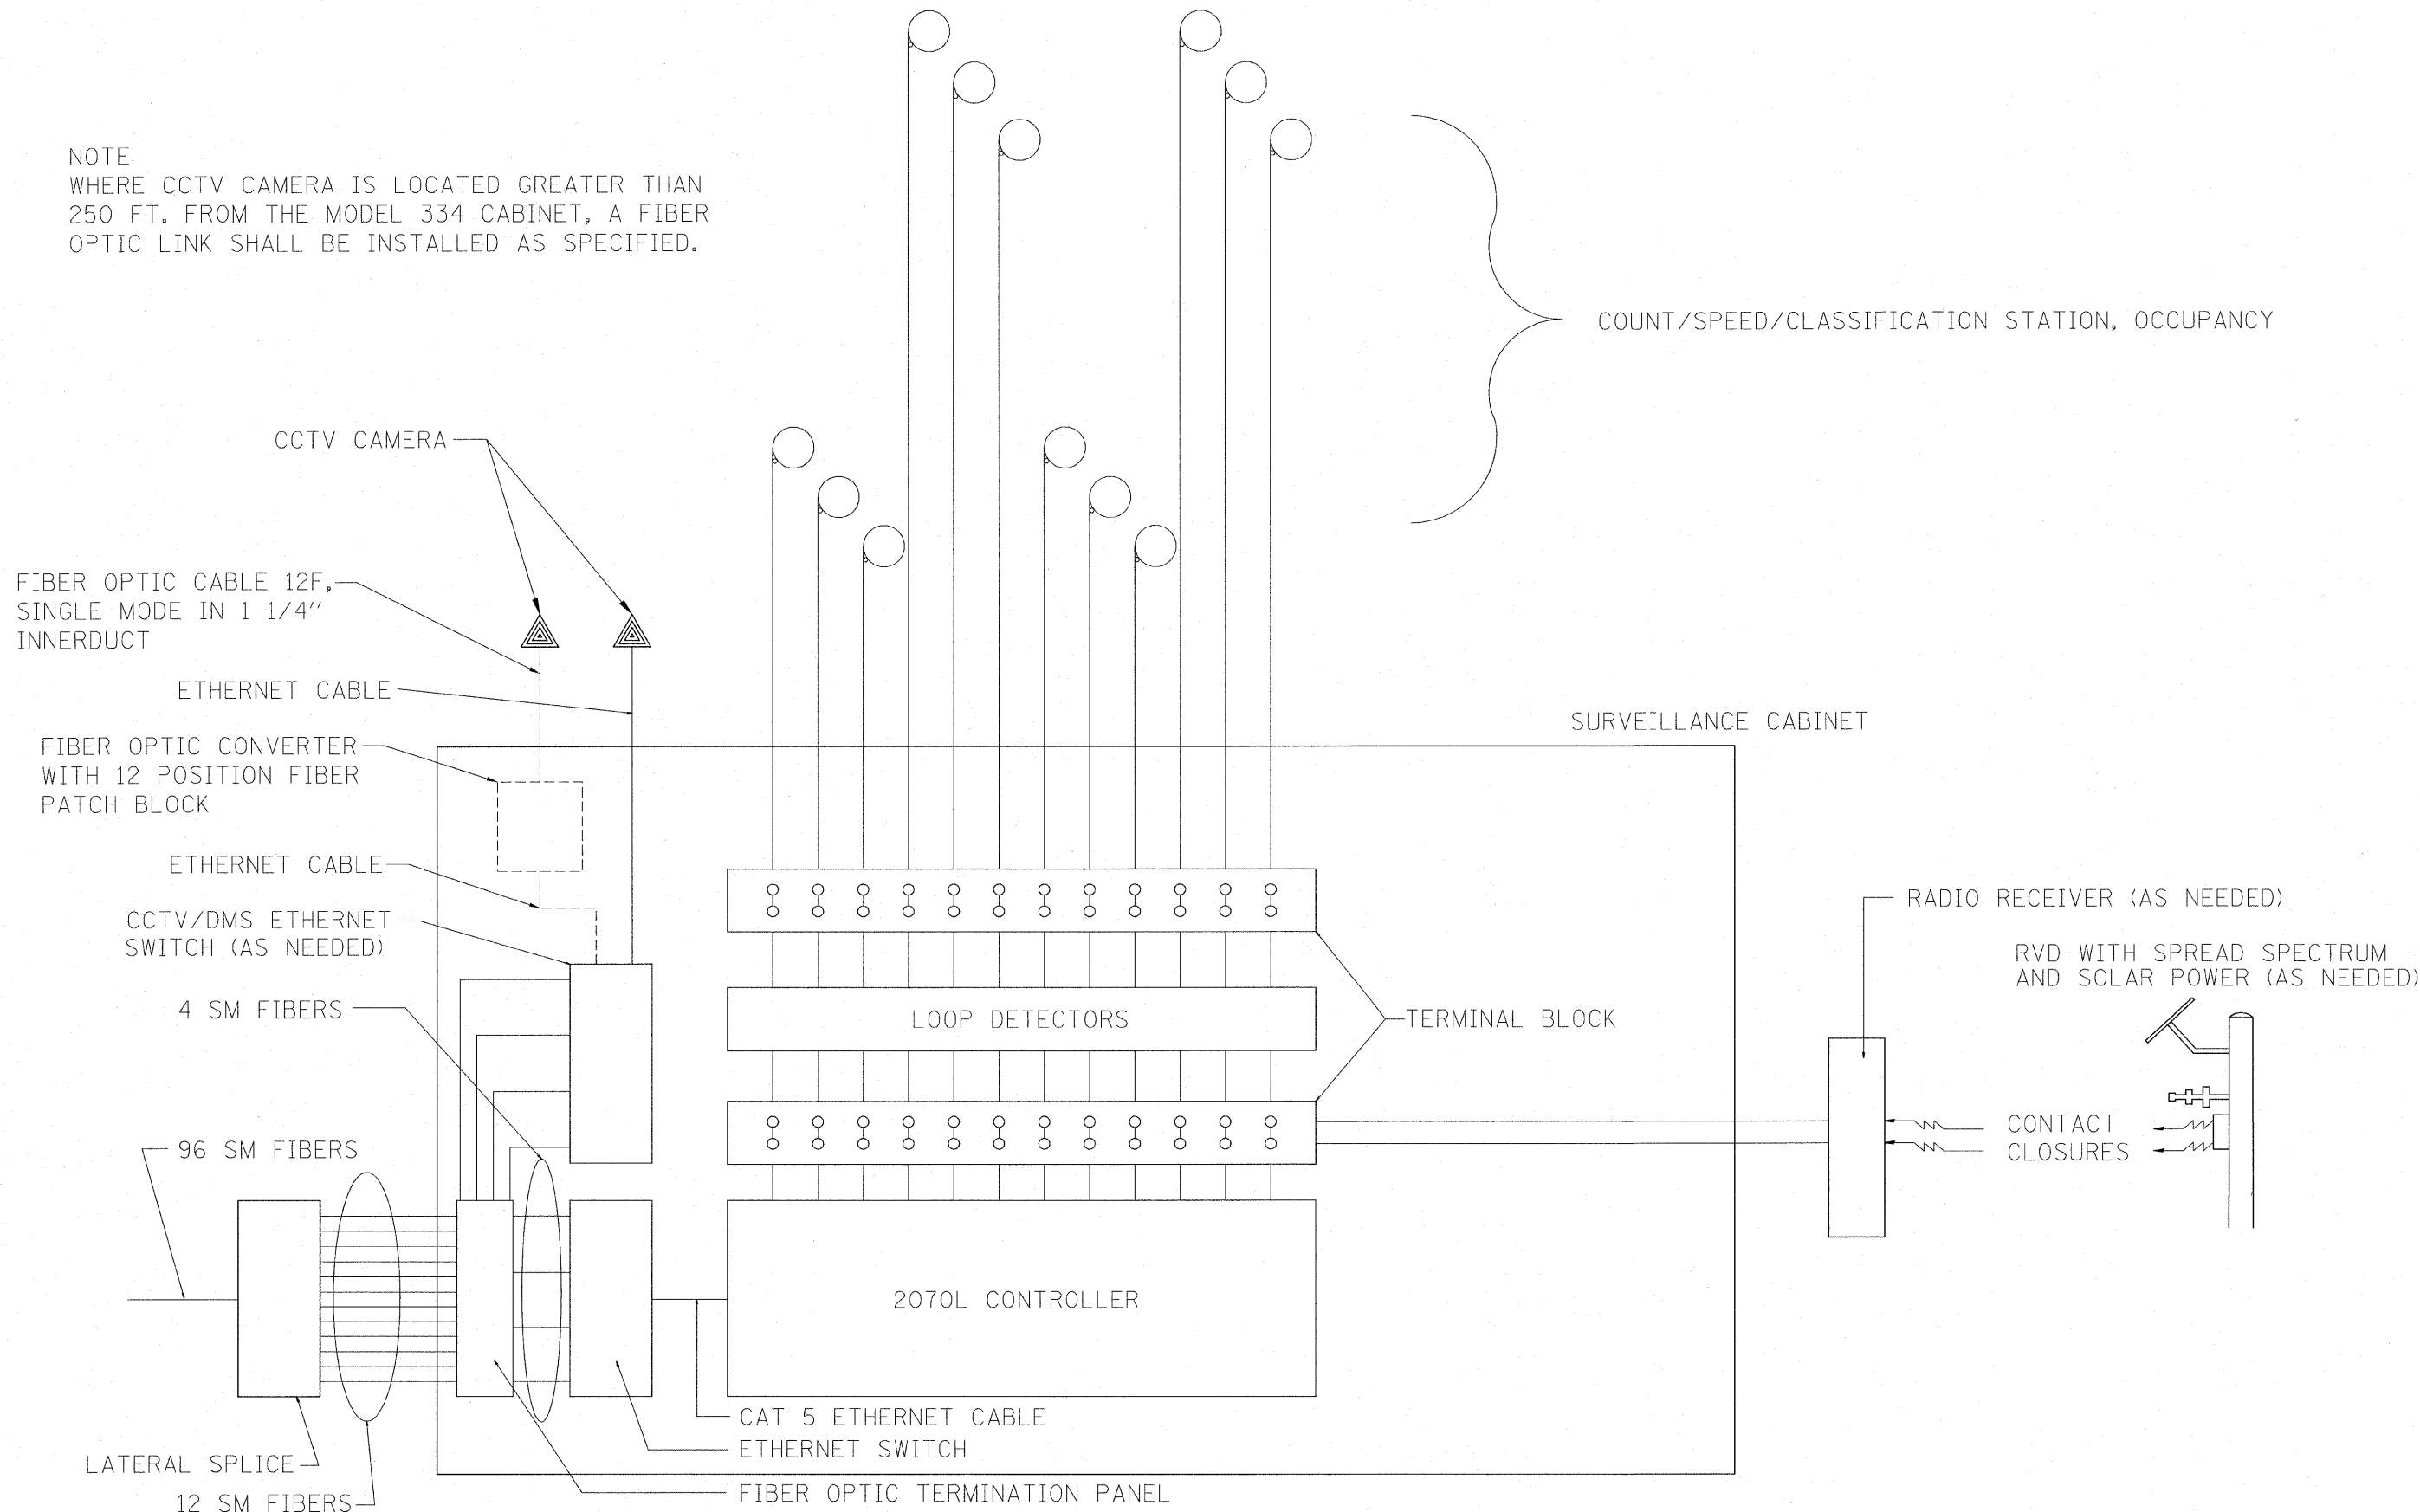

FILE NAME = C:\d105010\155TSC TYP.DGN	USER NAME = rdahhan	DESIGNED - J.G.	REVISED - 01/27/2010
PA\F-07-1620-12\client\TSC Plans\SUB155TSC TYP.dgn		DRAWN - G.M.	REVISED - 03/05/2010
PLOT SCALE = #SCALE#		CHECKED - J.G.	REVISED -
PLOT DATE = 4/20/2010		DATE - 12/29/09	REVISED -

STATE OF ILLINOIS
DEPARTMENT OF TRANSPORTATION
 TRAFFIC SYSTEMS CENTER

LOOP DETECTOR/SPEED DETECTOR CABINET LAYOUT			
SCALE: NONE	SHEET NO. OF SHEETS	STA. TO STA.	

F.A. RTE.	SECTION	COUNTY	TOTAL SHEETS	SHEET NO.
			56	43
CONTRACT NO.				
FED. ROAD DIST. NO. ILLINOIS FED. AID PROJECT				

TRAFFIC SYSTEMS CENTER 4TY-1TSC-400#44)