

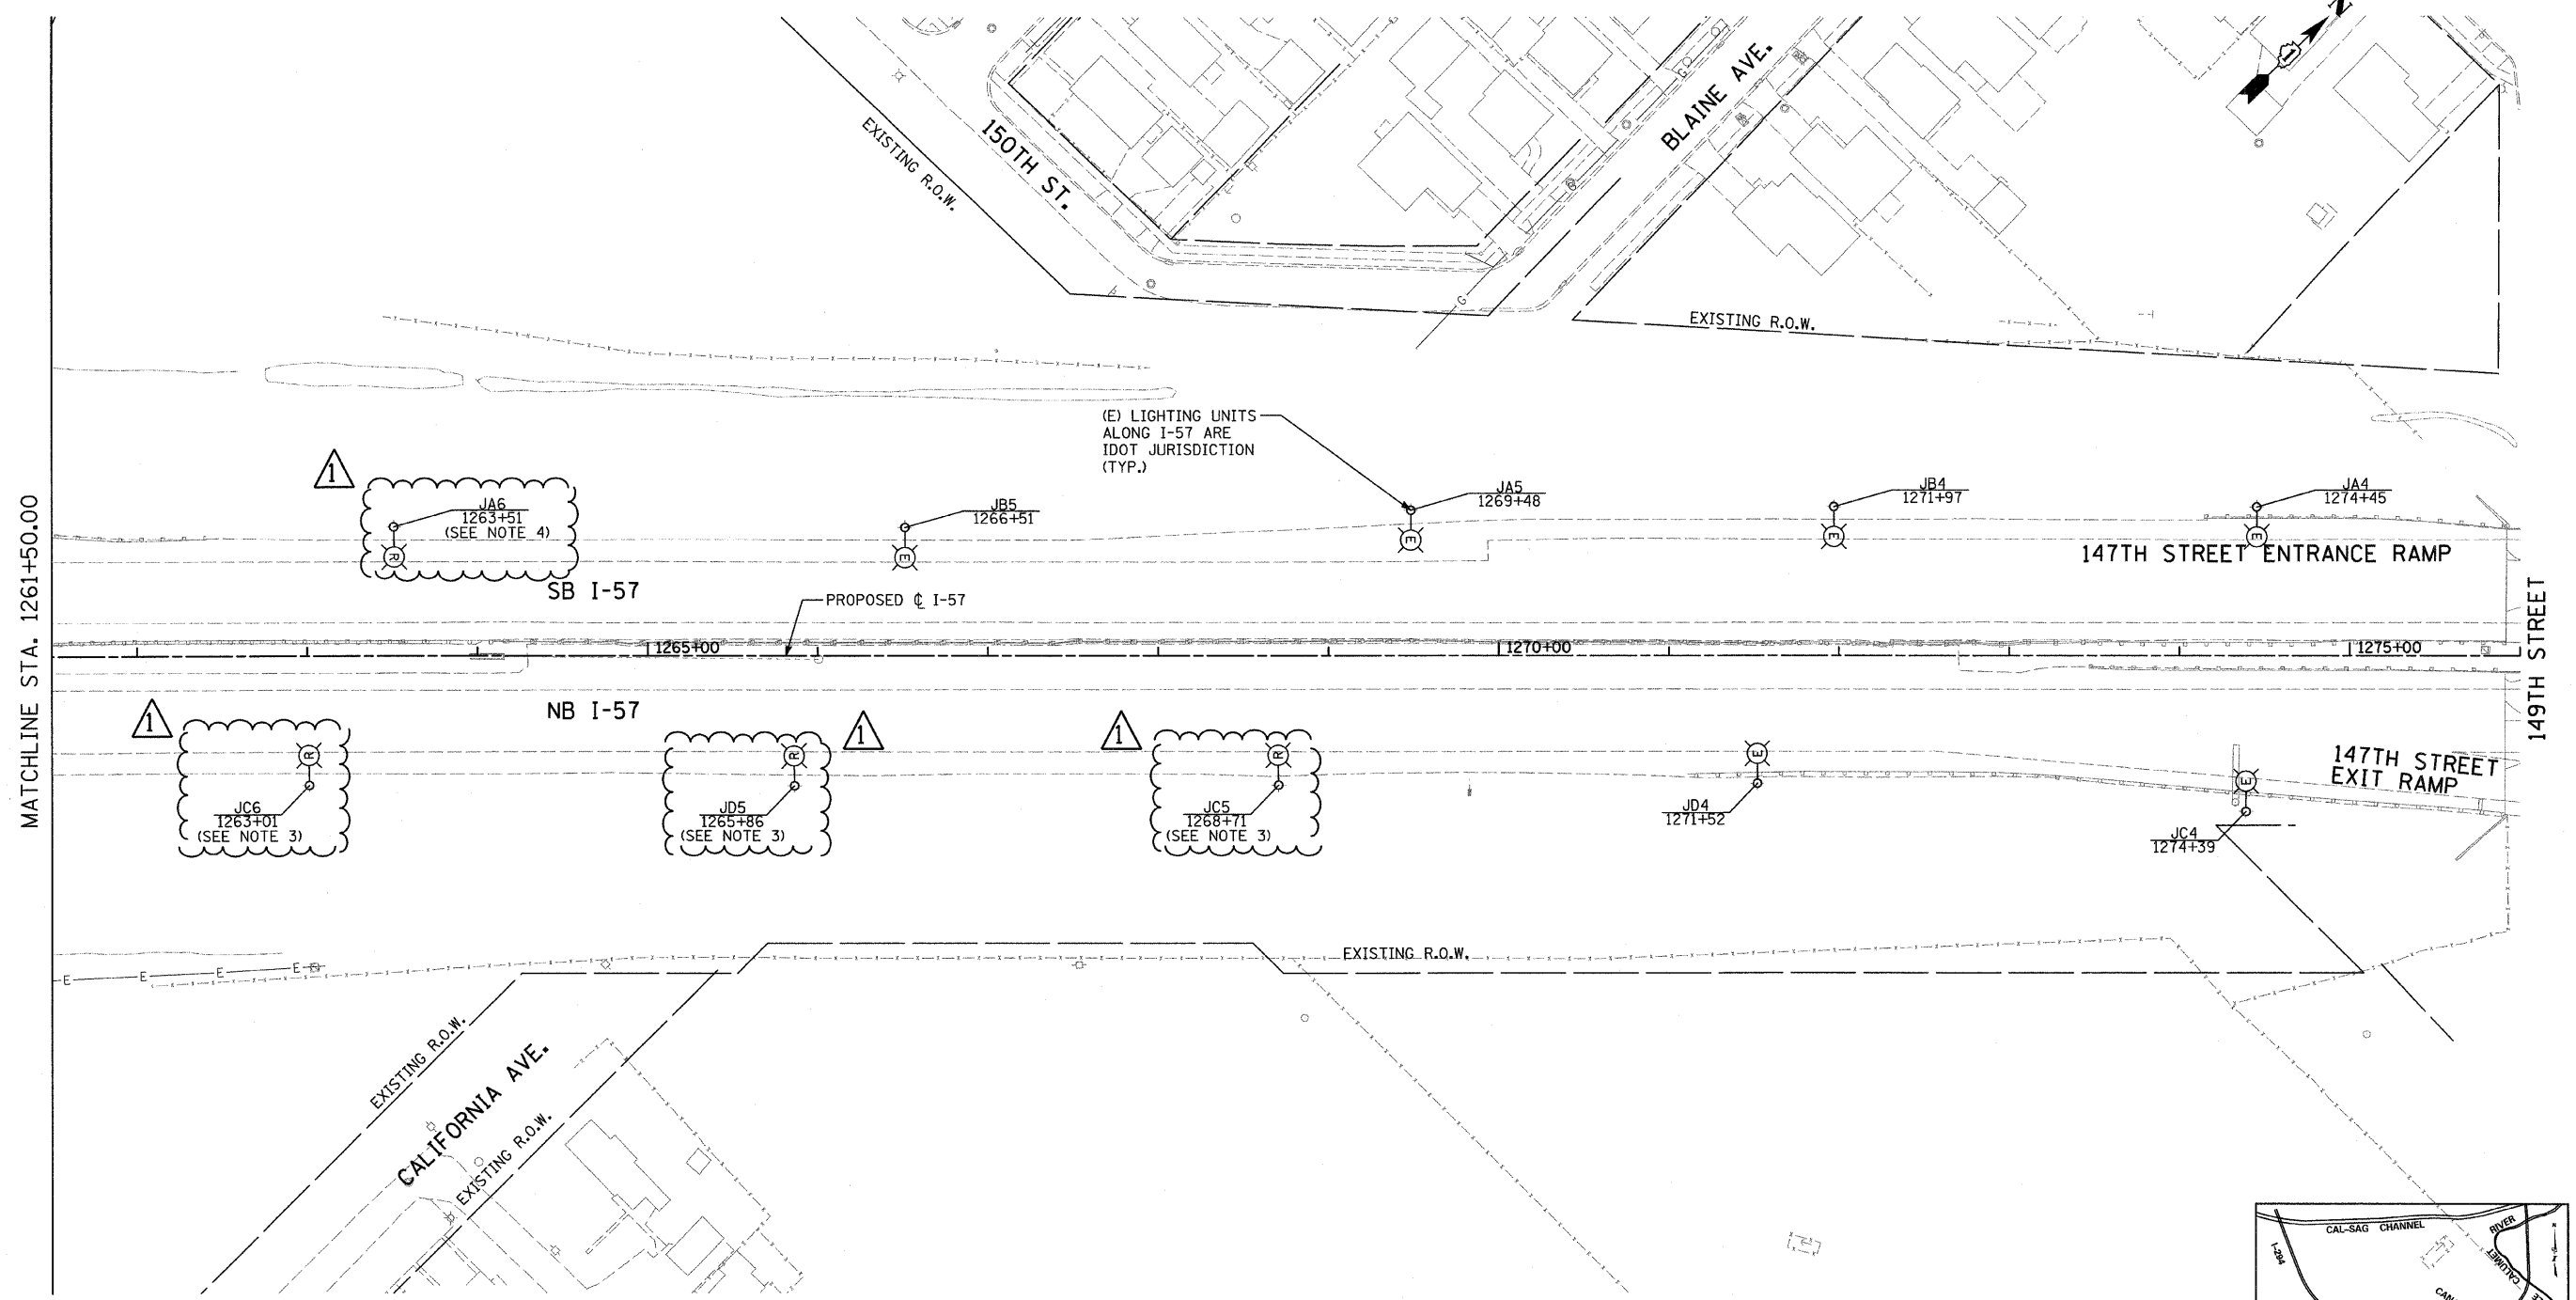


D:\602540\57-294\Road\elec\PI.EX_LGT_SHT08.dgn 9:41:00 AM 5/24/2010

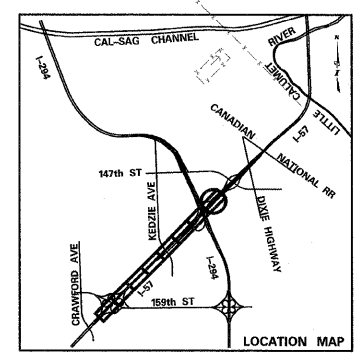

- NOTES:**
1. IDOT LIGHTING CONTROLLER "K" IS LOCATED AT I-57 STA. 1238+45 ALONG SB I-57.
 2. IDOT LIGHTING CONTROLLER "J" IS LOCATED AT I-57 STA. 1286+79 ALONG NB I-57 ON 147TH STREET.
 3. POLE NOT TO BE REMOVED UNTIL TEMPORARY POLES ARE ENERGIZED (STAGE 2).
 4. POLE NOT TO BE REMOVED UNTIL HIGH MAST LIGHT TOWERS ARE ENERGIZED (AFTER STAGE 2).

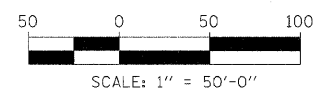

SHEET E4

TYLIN INTERNATIONAL	USER NAME =	DESIGNED - JDF	REVISED Δ - ADDENDUM 1 05/24/10	STATE OF ILLINOIS DEPARTMENT OF TRANSPORTATION	I-57 AT I-294 INTERCHANGE PROJECT EXISTING LIGHTING AND REMOVAL PLAN - I-57	F.A.I. RTE. = 57	SECTION = 1414.2B	COUNTY = COOK	TOTAL SHEETS = 516	SHEET NO. = 204		
	PLLOT SCALE =	DRAWN - CAC	REVISED -			SCALE: 1" = 50'	SHEET NO. 3 OF 4 SHEETS	STA. 1261+50 TO STA. 1276+00	FED. ROAD DIST. NO. = ILLINOIS	FED. AID PROJECT	CONTRACT NO. = 60J27	
	PLLOT DATE =	CHECKED - DAJ	REVISED -									
		DATE - 3/18/2010	REVISED -									

d:\602540\57-294\Road\elec\PI.EX_LGT_SHT08.dgn