
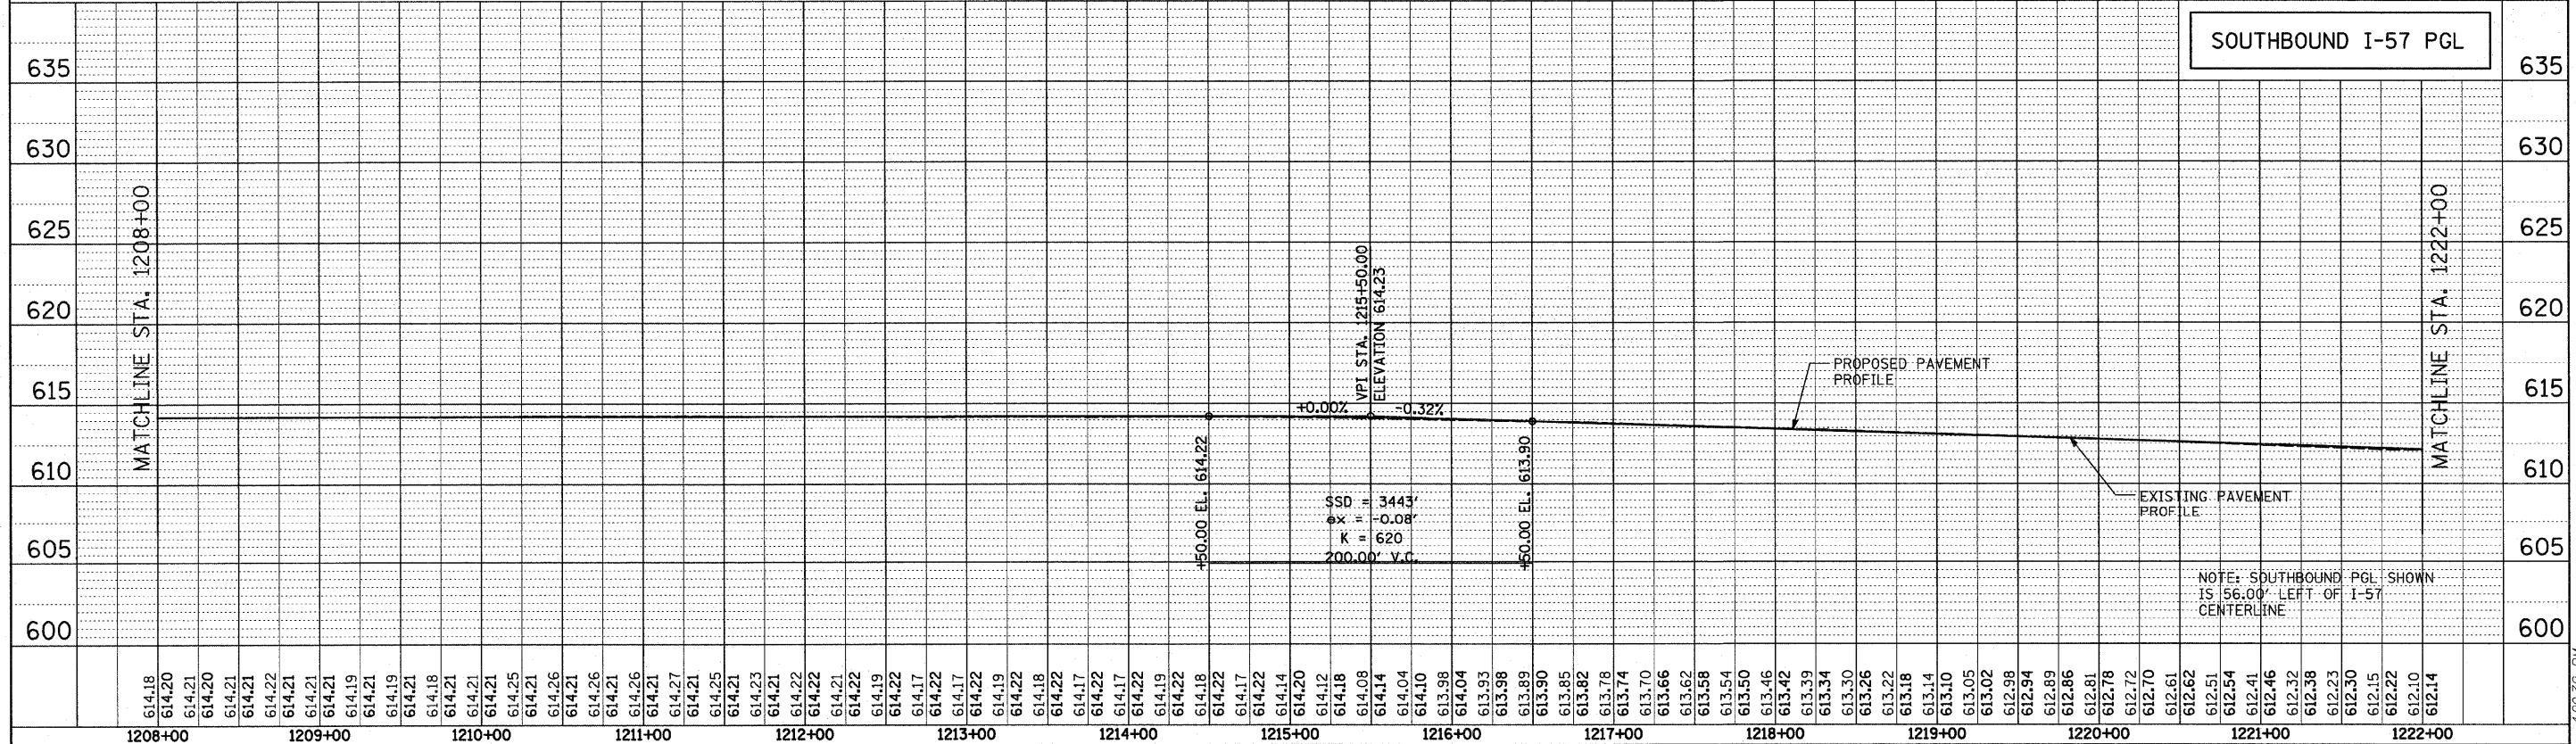
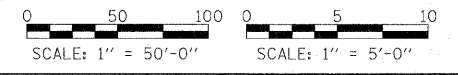


PLAN	SURVEYED	DATE
NOTE BOOK	ALIGNED	
NO.	BY	
	DATE	

PROFILE	SURVEYED	DATE
NOTE BOOK	PLOTTED	
NO.	BY	
	DATE	

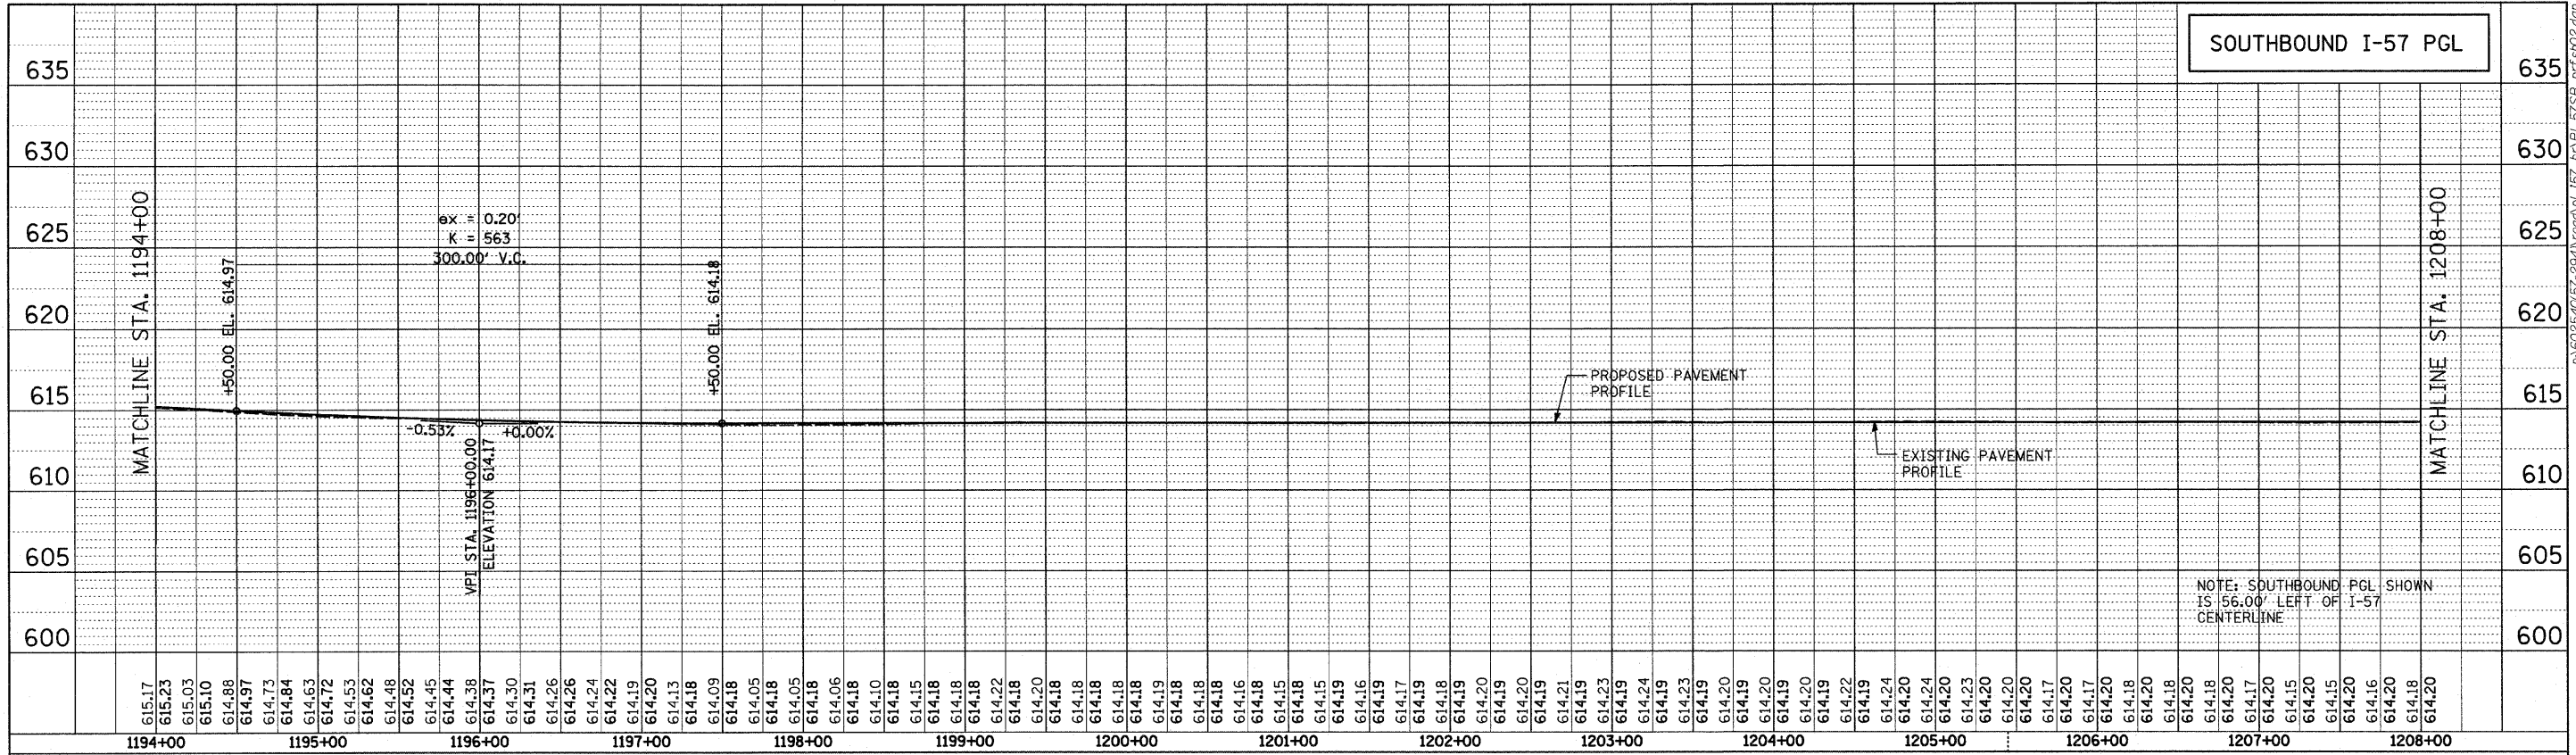

TYLIN INTERNATIONAL USER NAME = PLDT SCALE = PLOT DATE =	DESIGNED - CAC	REVISED -	STATE OF ILLINOIS DEPARTMENT OF TRANSPORTATION	I-294 AT I-57 INTERCHANGE SOUTHBOUND I-57 PROFILE		F.A.I. R.T.E. 57	SECTION 1414.2B	COUNTY COOK	TOTAL SHEETS 516	SHEET NO. 55
	DRAWN - CAC	REVISED -		SCALE: SHEET NO. 2 OF 4 SHEETS STA. 1194+00 TO STA. 1222+00		CONTRACT NO. 60J27		ILLINOIS FED. AID PROJECT		
	CHECKED - JDF	REVISED -								
	DATE - MARCH 18, 2010	REVISED -								