



PLAN	SURVEYED	BY	DATE
	ALIGNED		
	RT. OF WAY CHECKED		
	NO. _____		
	CADD FILE NAME		

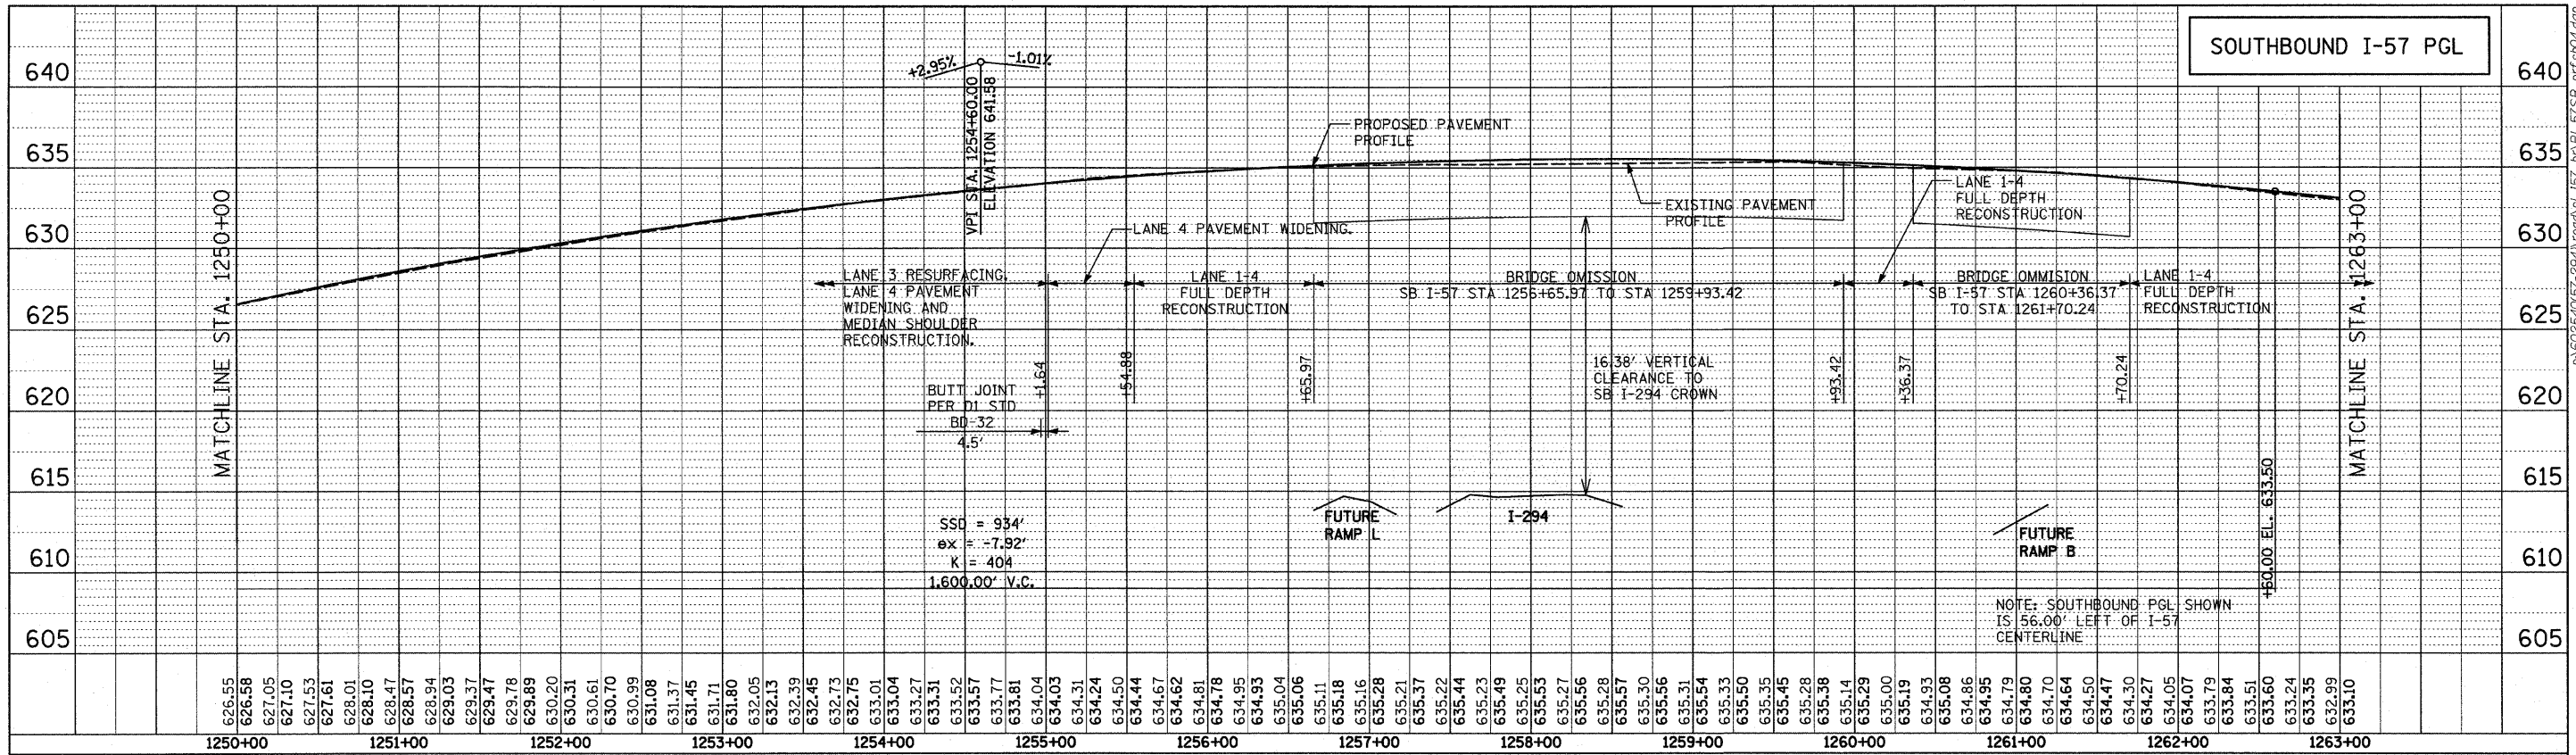

PROFILE	SURVEYED	BY	DATE
	PLOTTED		
	CHECKED		
	NO. _____		
	STRUCTURE NOTATION CHKD		

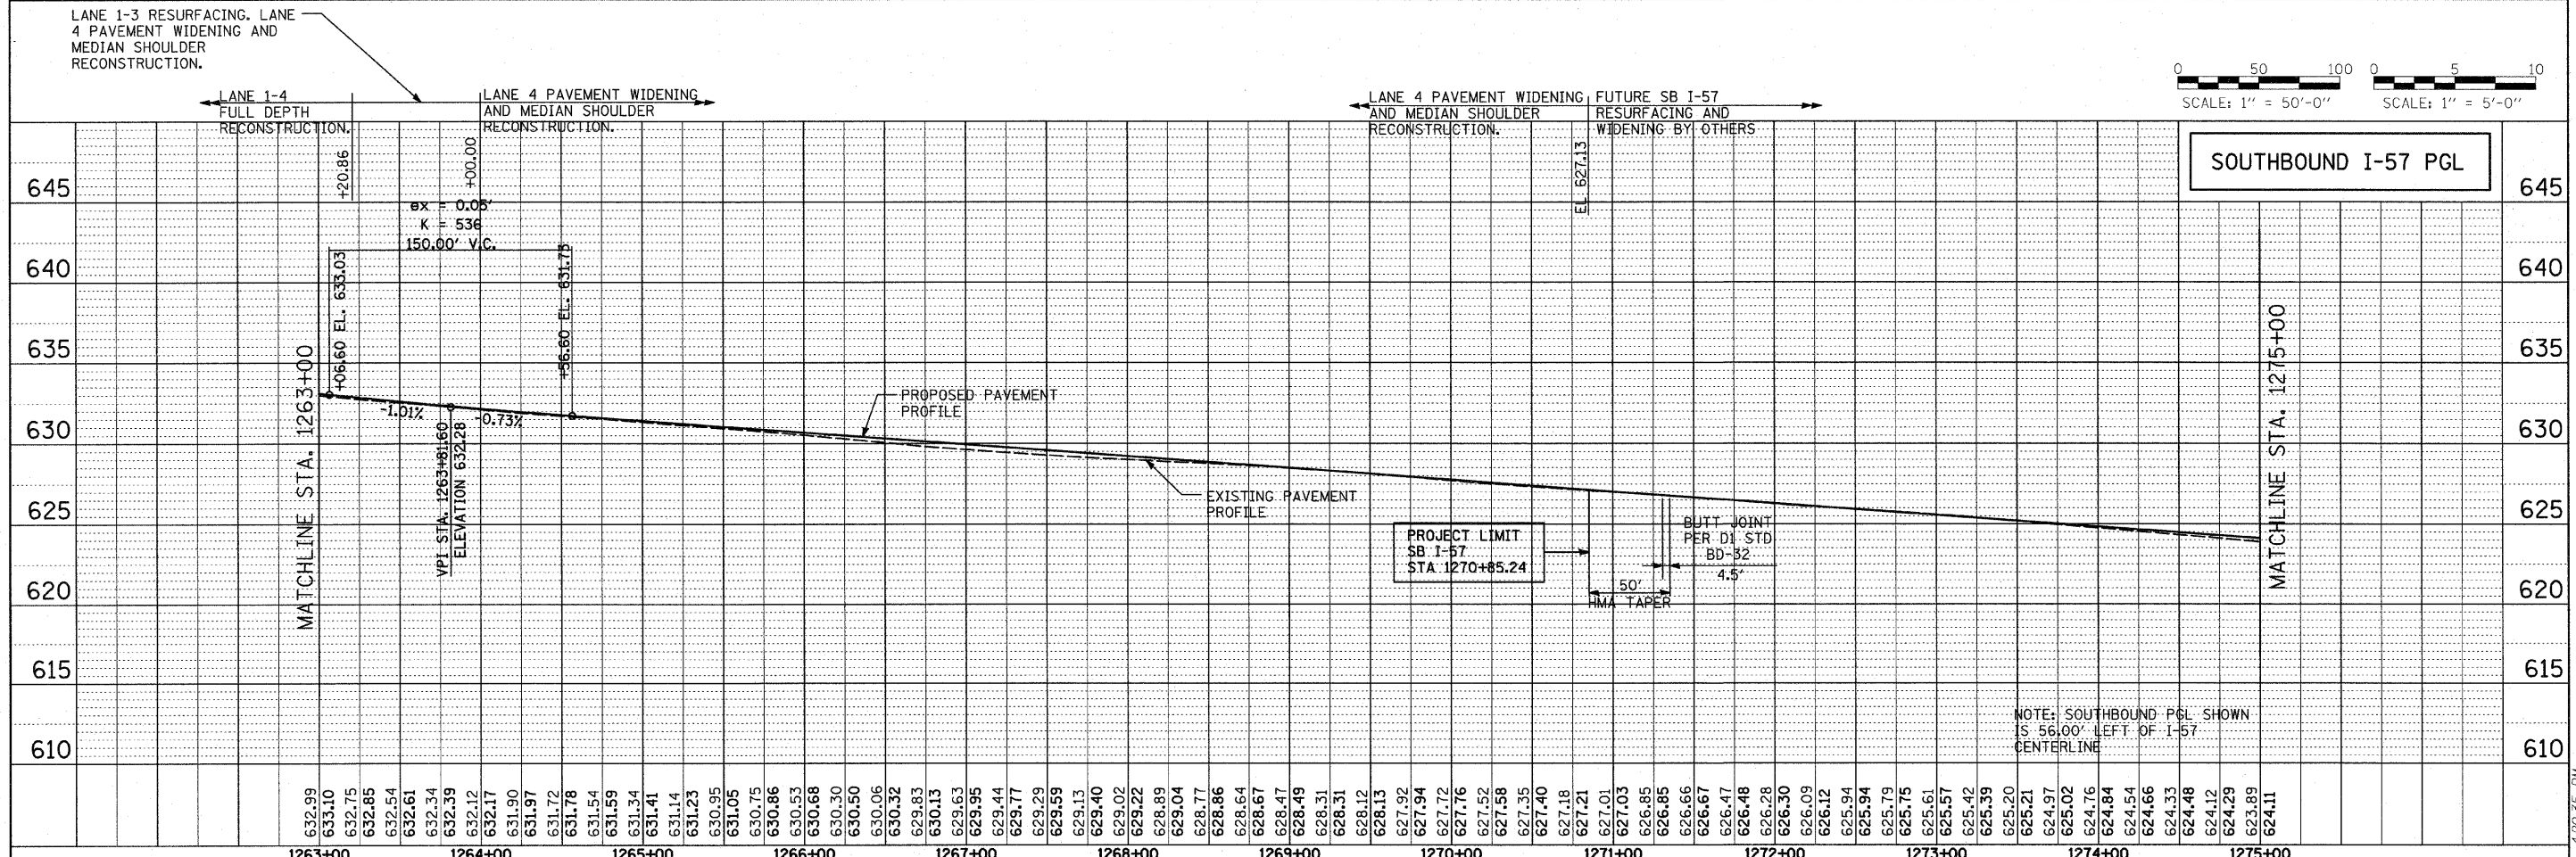

TYLIN INTERNATIONAL USER NAME = PLOT SCALE = PLOT DATE =	DESIGNED - CAC	REVISED -	STATE OF ILLINOIS DEPARTMENT OF TRANSPORTATION	I-294 AT I-57 INTERCHANGE SOUTHBOUND I-57 PROFILE		F.A.I. RTE. - 57	SECTION - 1414.2B	COUNTY - COOK	TOTAL SHEETS - 516	SHEET NO. - 57
	DRAWN - CAC	REVISED -				CONTRACT NO. 60J27				
	CHECKED - JDF	REVISED -				FED. ROAD DIST. NO. ILLINOIS FED. AID PROJECT				
DATE - MARCH 18, 2010	REVISED -	SCALE: _____		SHEET NO. 4 OF 4 SHEETS		STA. 1250+00 TO STA. 1270+85.24		3/16/2010 4:20:35 PM		