
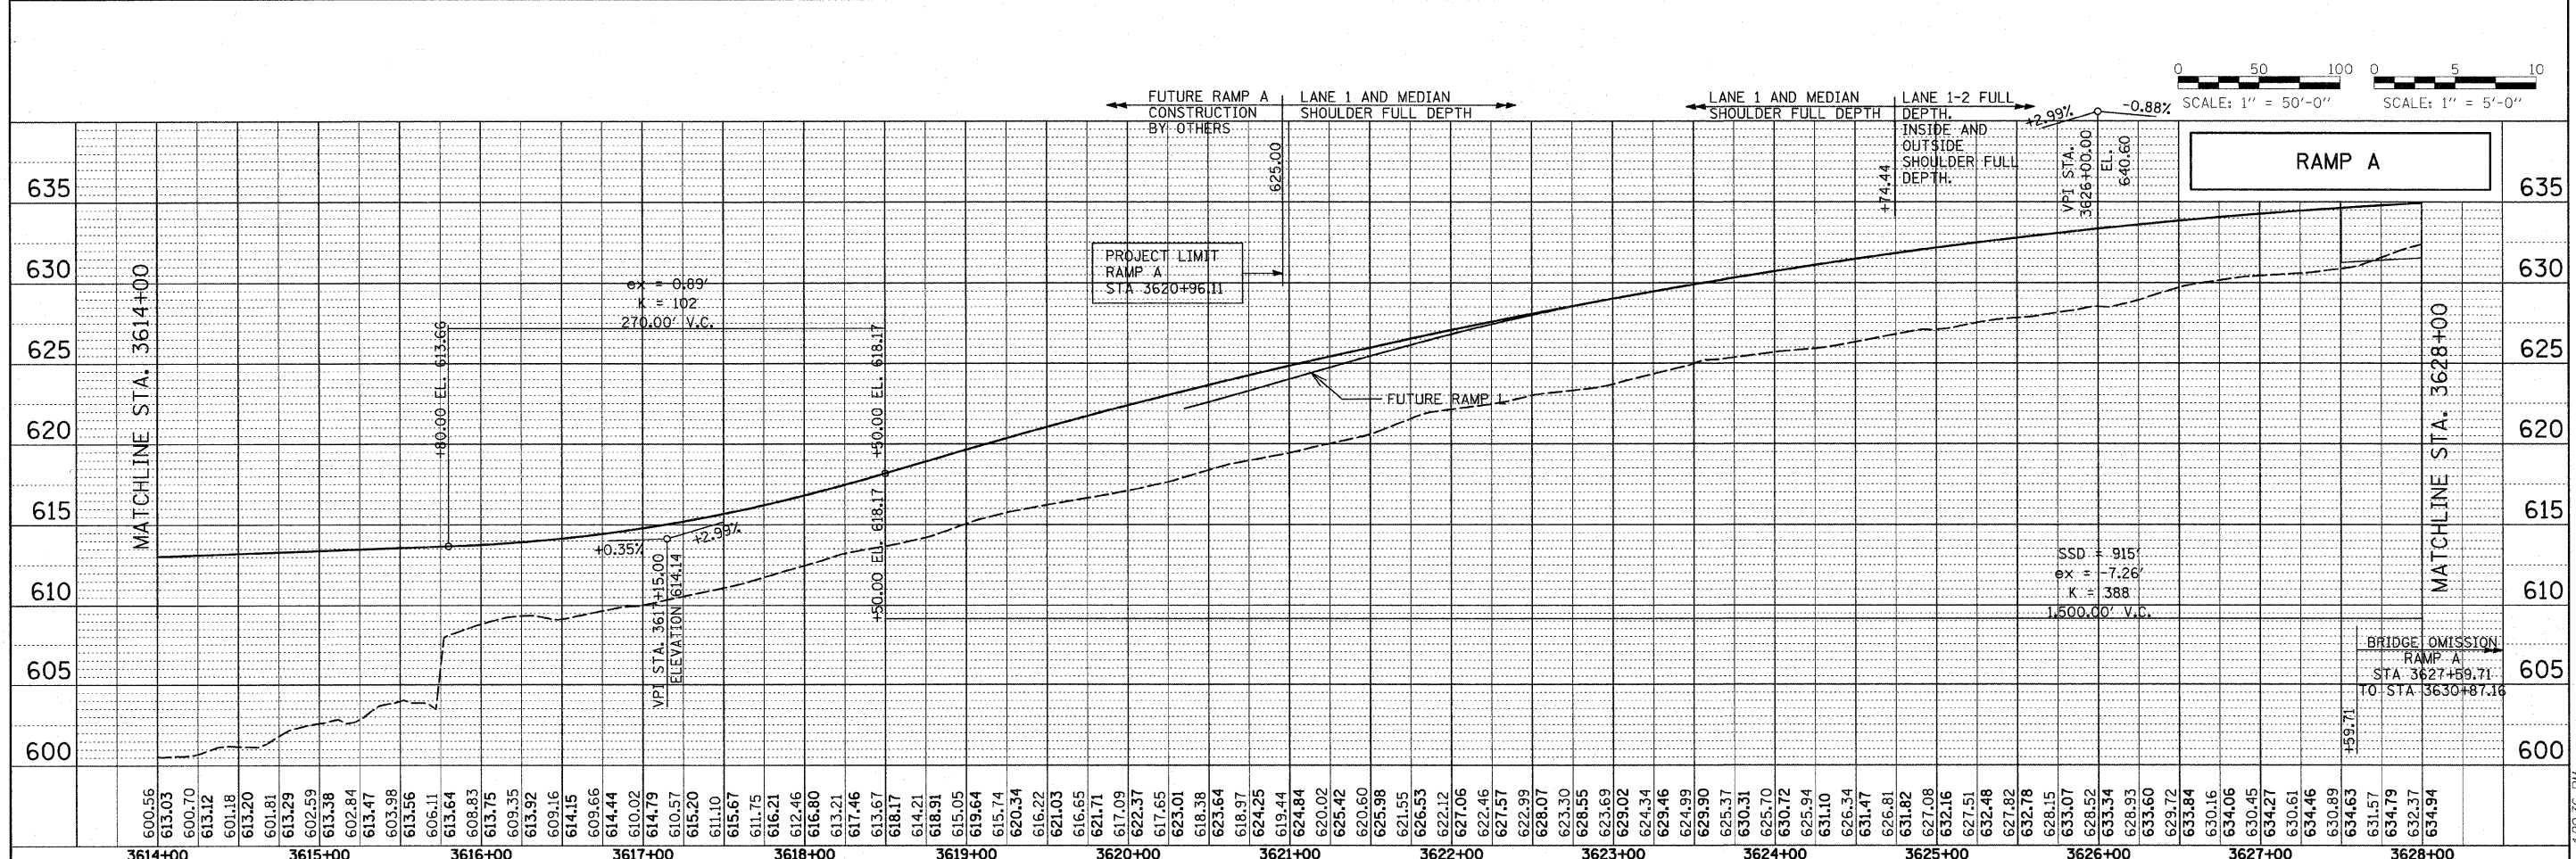


PLAN	SURVEYED	BY	DATE
NOTE BOOK NO.	PLANNED		
	RT. OF WAY CHECKED		
	PAID FILE NAME		

PROFILE	SURVEYED	BY	DATE
NOTE BOOK NO.	PLANNED		
	RT. OF WAY CHECKED		
	STRUCTURE NOTATIONS OK'D		

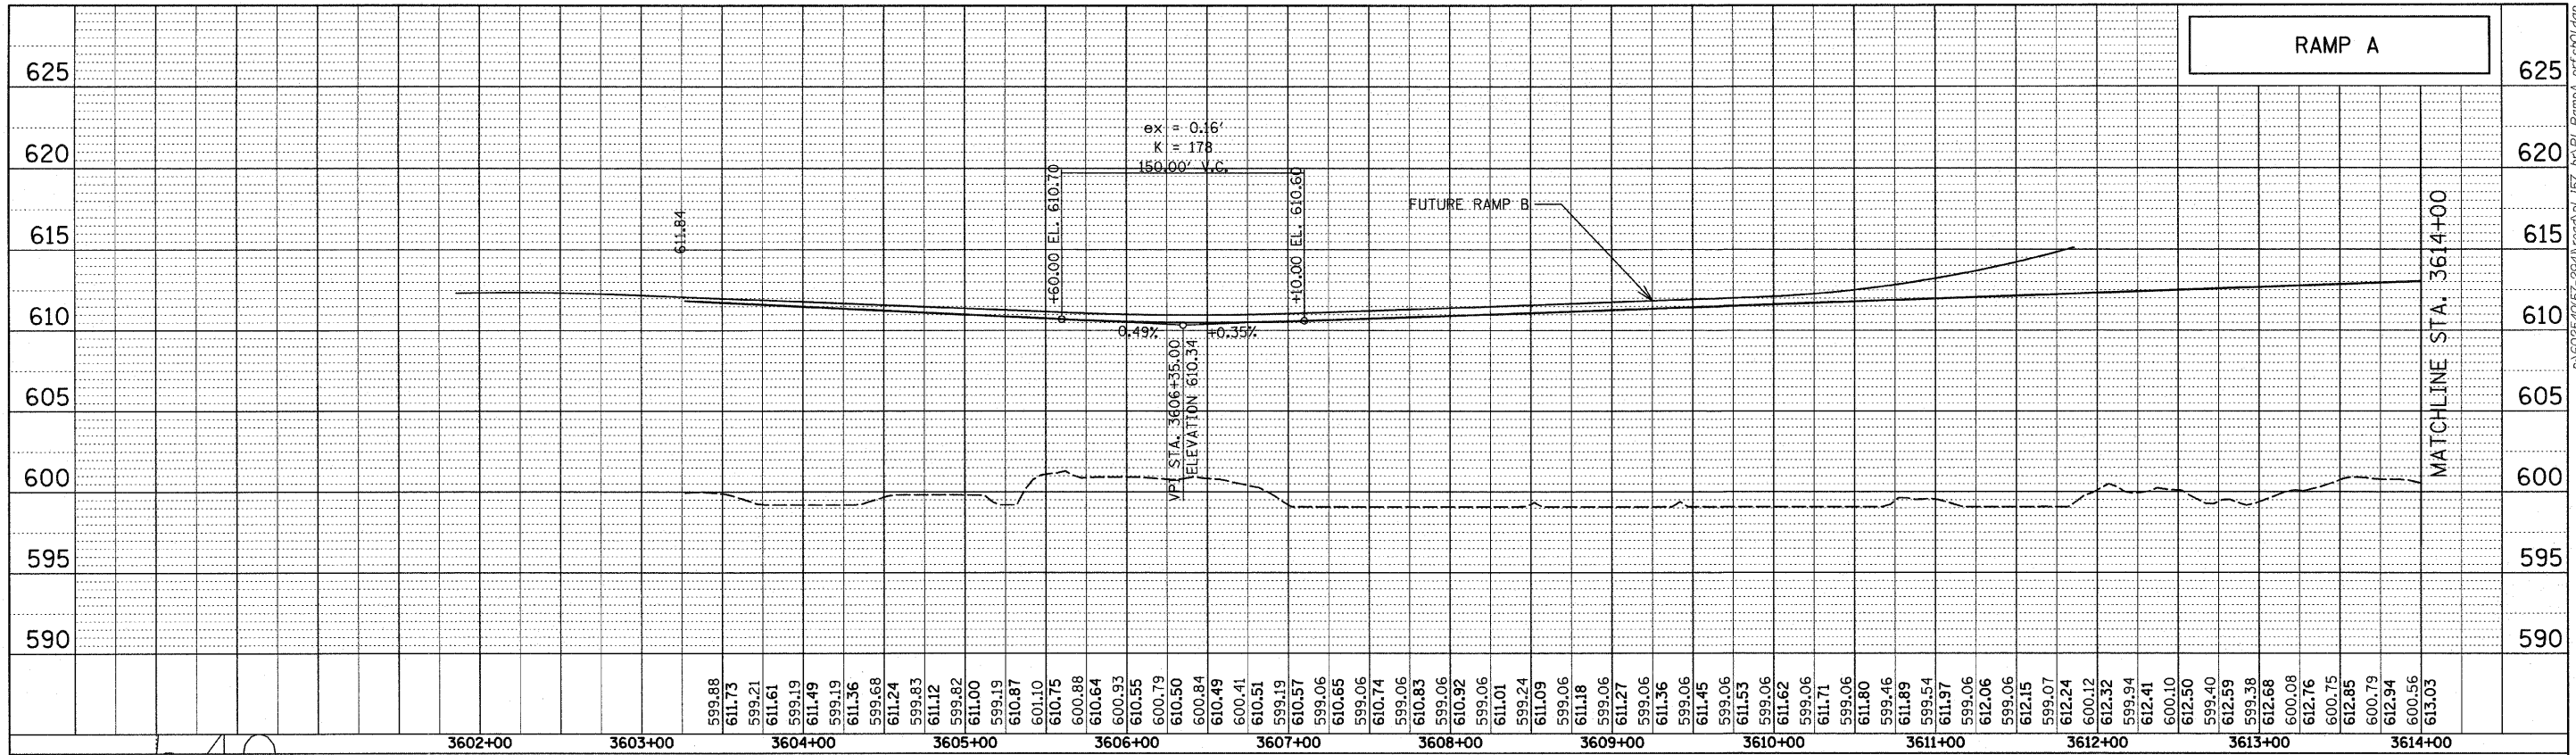

<b>TYLIN INTERNATIONAL</b> USER NAME = PLOT SCALE = PLOT DATE =	DESIGNED - CAC	REVISED -	<b>STATE OF ILLINOIS</b> <b>DEPARTMENT OF TRANSPORTATION</b>	<b>I-294 AT I-57 INTERCHANGE</b> <b>RAMP A PROFILE</b>		F.A.I. RTE. 57	SECTION 1414.2B	COUNTY COOK	TOTAL SHEETS 516	SHEET NO. 58
	CHECKED - JDF	REVISED -		DATE - MARCH 18, 2010	REVISED -	SCALE: SHEET NO. 1 OF 2 SHEETS STA. 3620+96.11 TO STA. 3628+00	CONTRACT NO. 60J27		ILLINOIS FED. AID PROJECT	