



STATE OF ILLINOIS
DEPARTMENT OF TRANSPORTATION

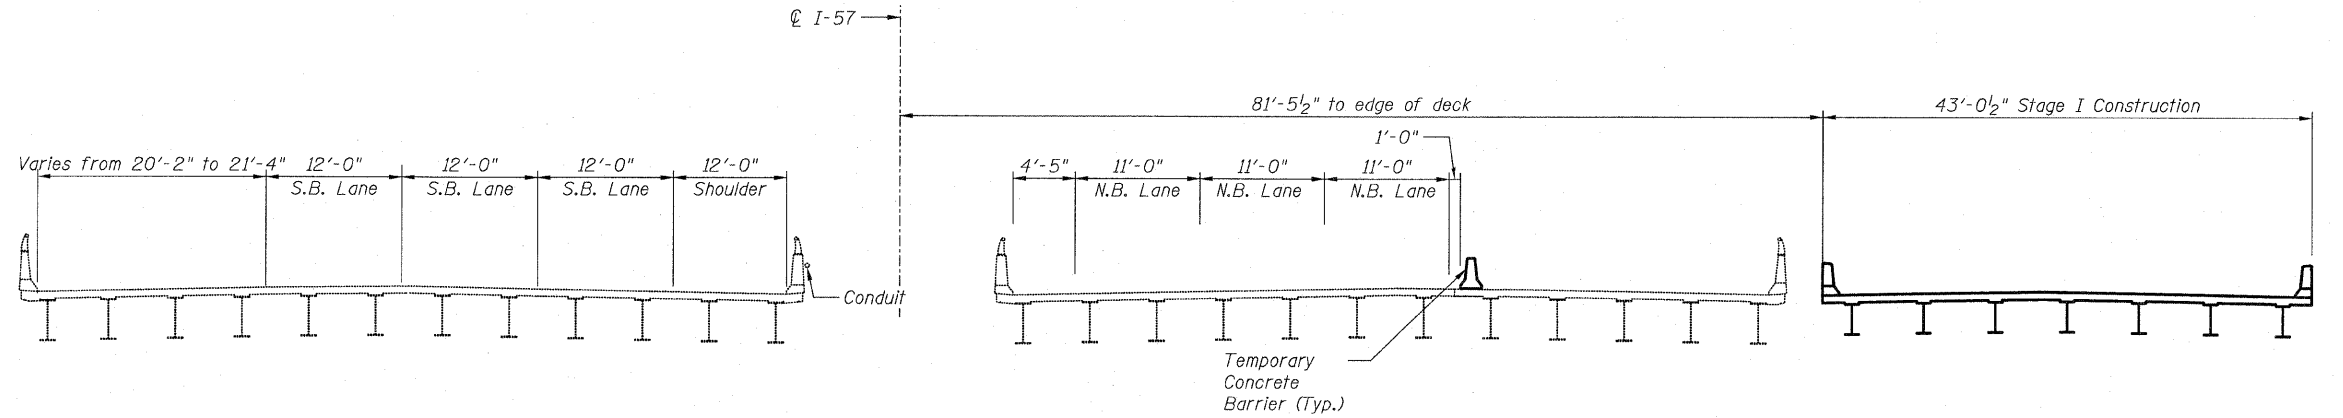


STAGE I CONSTRUCTION

(LOOKING EAST)

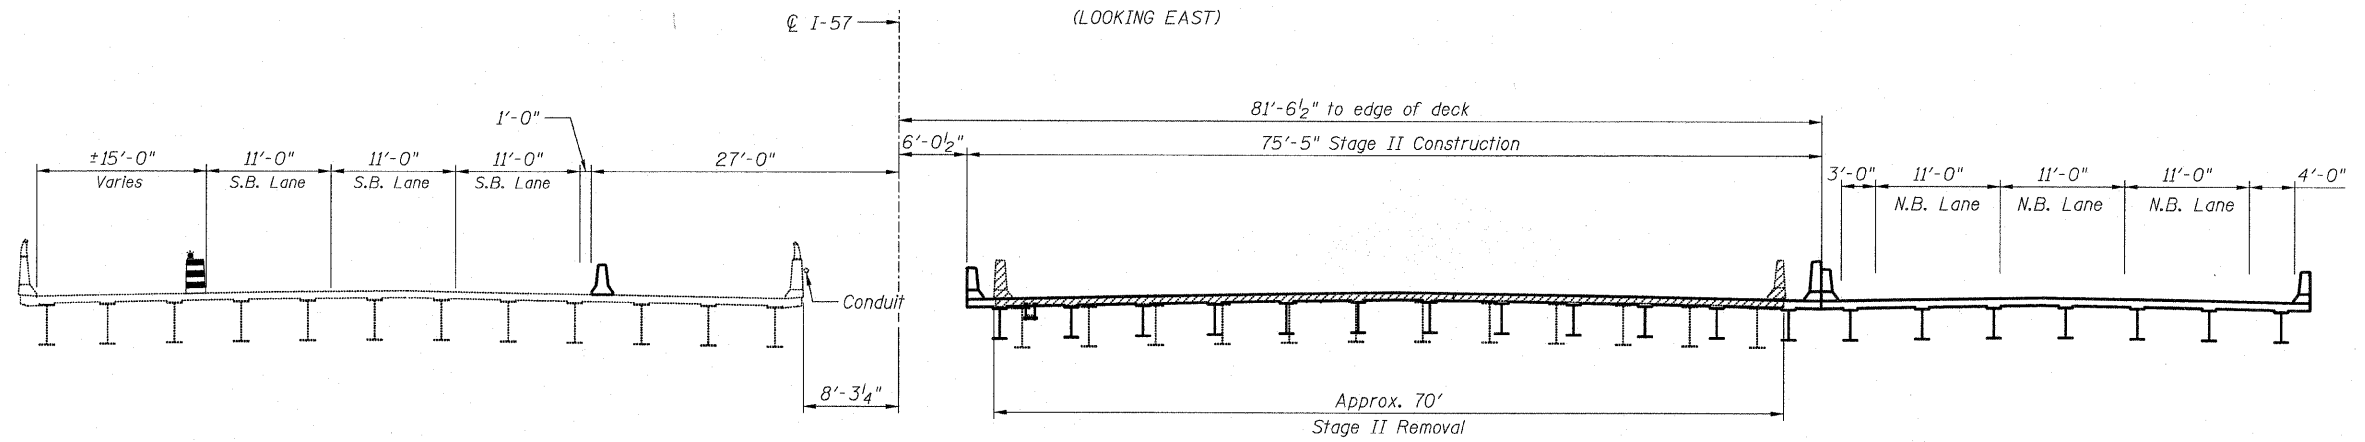

STAGE II REMOVAL & CONSTRUCTION

(LOOKING EAST)

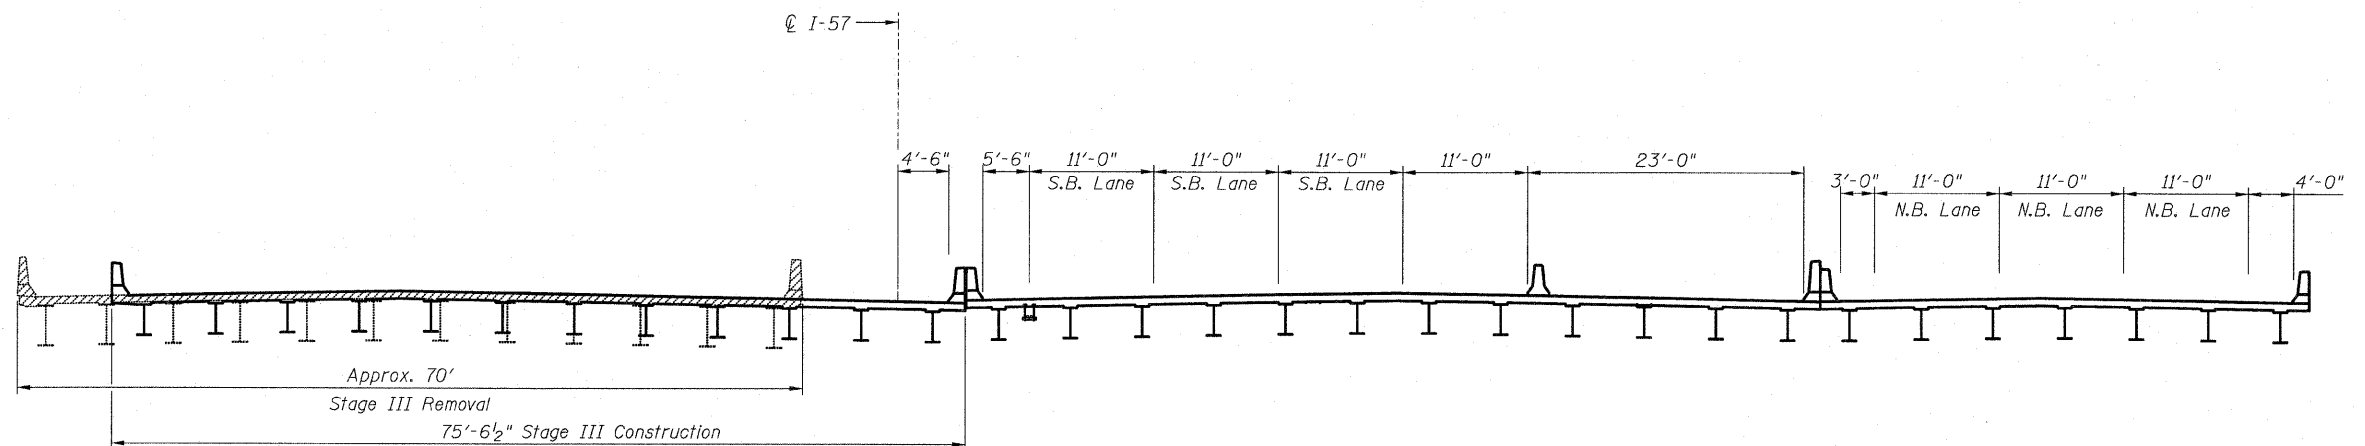

STAGE III REMOVAL & CONSTRUCTION

(LOOKING EAST)

**STAGE CONSTRUCTION
STRUCTURE NO. 016-1251**

TYLIN INTERNATIONAL

| DESIGNED - | PK | REVISIONS | |
|------------|----------|-----------|------|
| CHECKED - | SP,PDF | NAME | DATE |
| DRAWN - | PK | | |
| CHECKED - | SP,PDF | | |
| DATE - | 03/18/10 | | |

SHEET NO. 3

68 SHEETS

| F.A.I RTE. | SECTION | COUNTY | TOTAL SHEETS | SHEET NO. |
|-----------------------------------------------------|---------|--------|-----------------|--------------|
| 57 | 1414.2B | COOK | 516 | 248 |
| CONTRACT NO. 60J27 | | | | |
| FED. ROAD DIST. NO. 1 ILLINOIS FED. AID PROJECT | | | | |