


STATE OF ILLINOIS
DEPARTMENT OF TRANSPORTATION

* Order $a_2(E)$ bars full length.
Cut to fit skew and use remainder
of bars in opposite end.

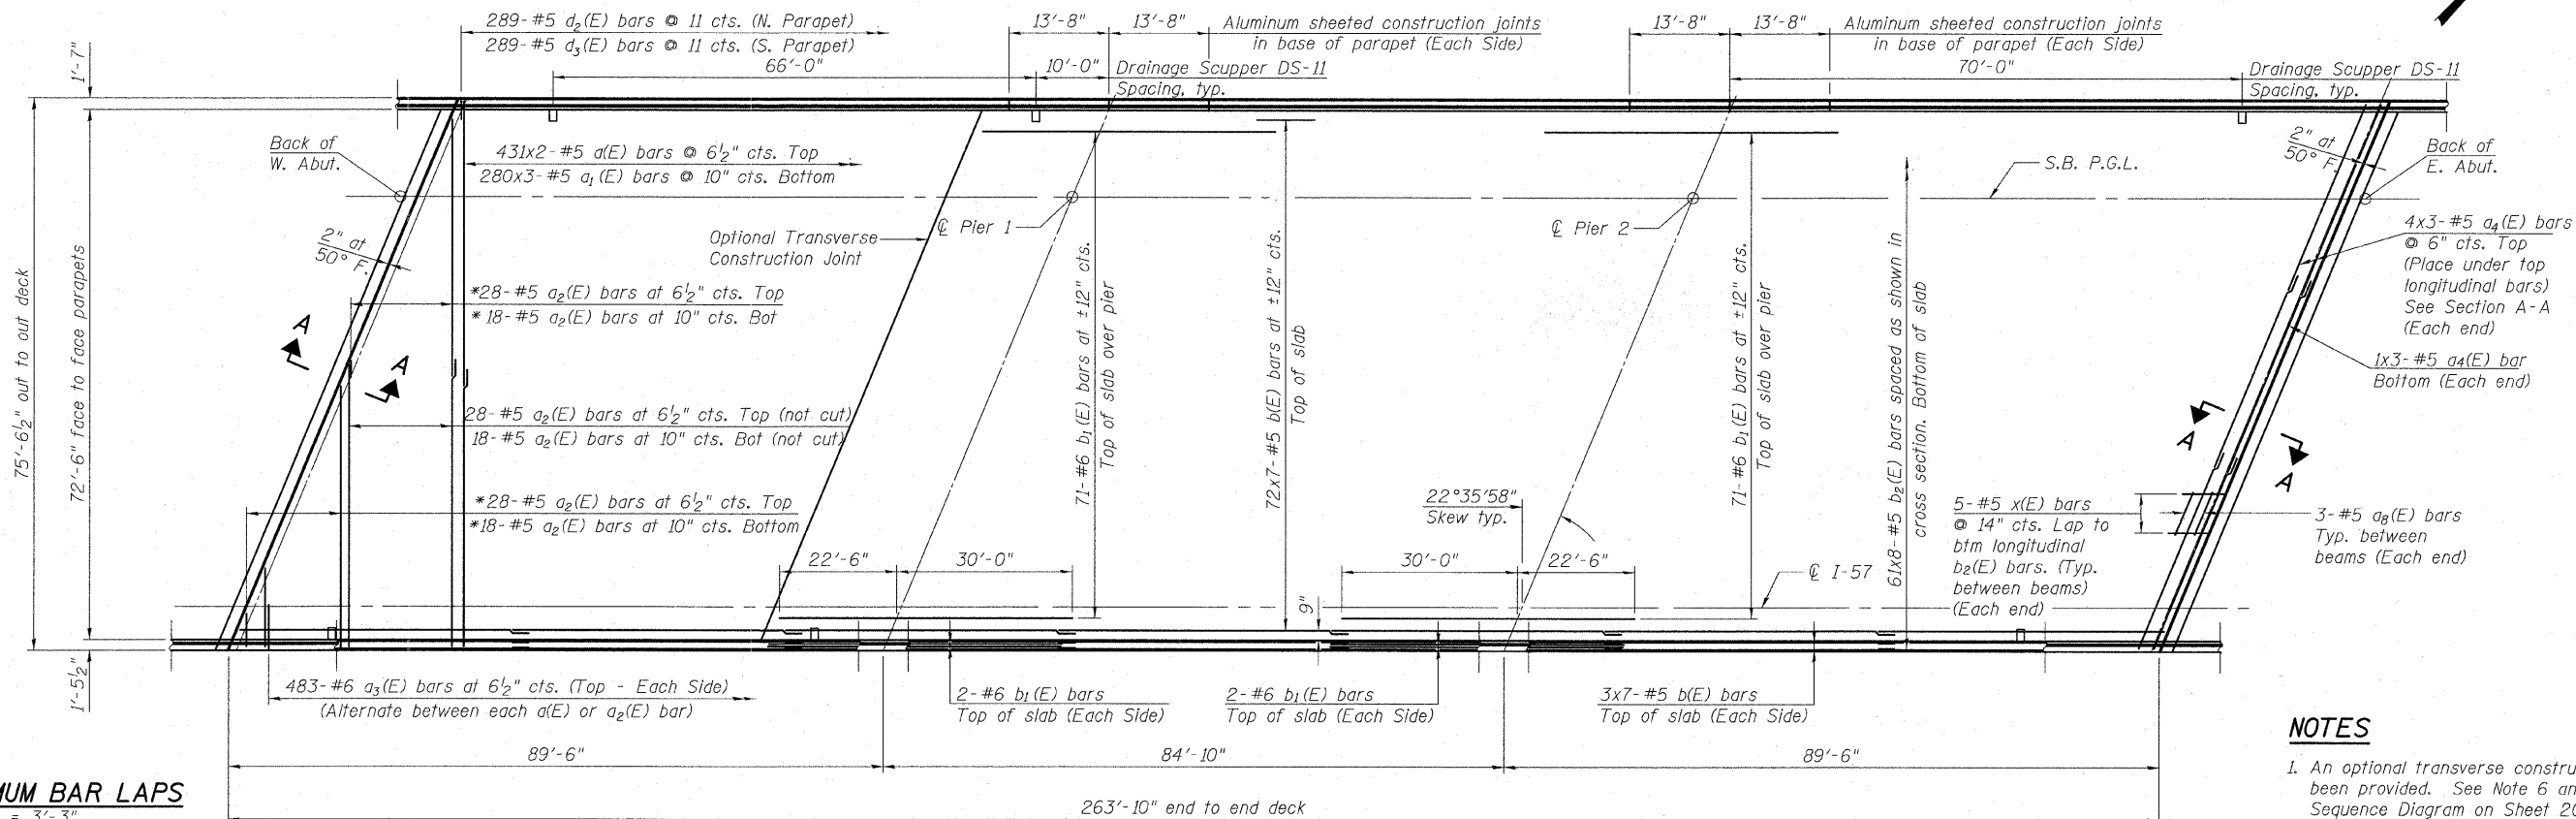


MINIMUM BAR LAPS

#5 bar = 3'-3"
#5 bar = 3'-8" (Top bar lap)
(Deck Slab)

NOTES

1. An optional transverse construction joint has been provided. See Note 6 and Deck Pouring Sequence Diagram on Sheet 20 of 68.
2. See Sheet 20 of 68 for additional notes.

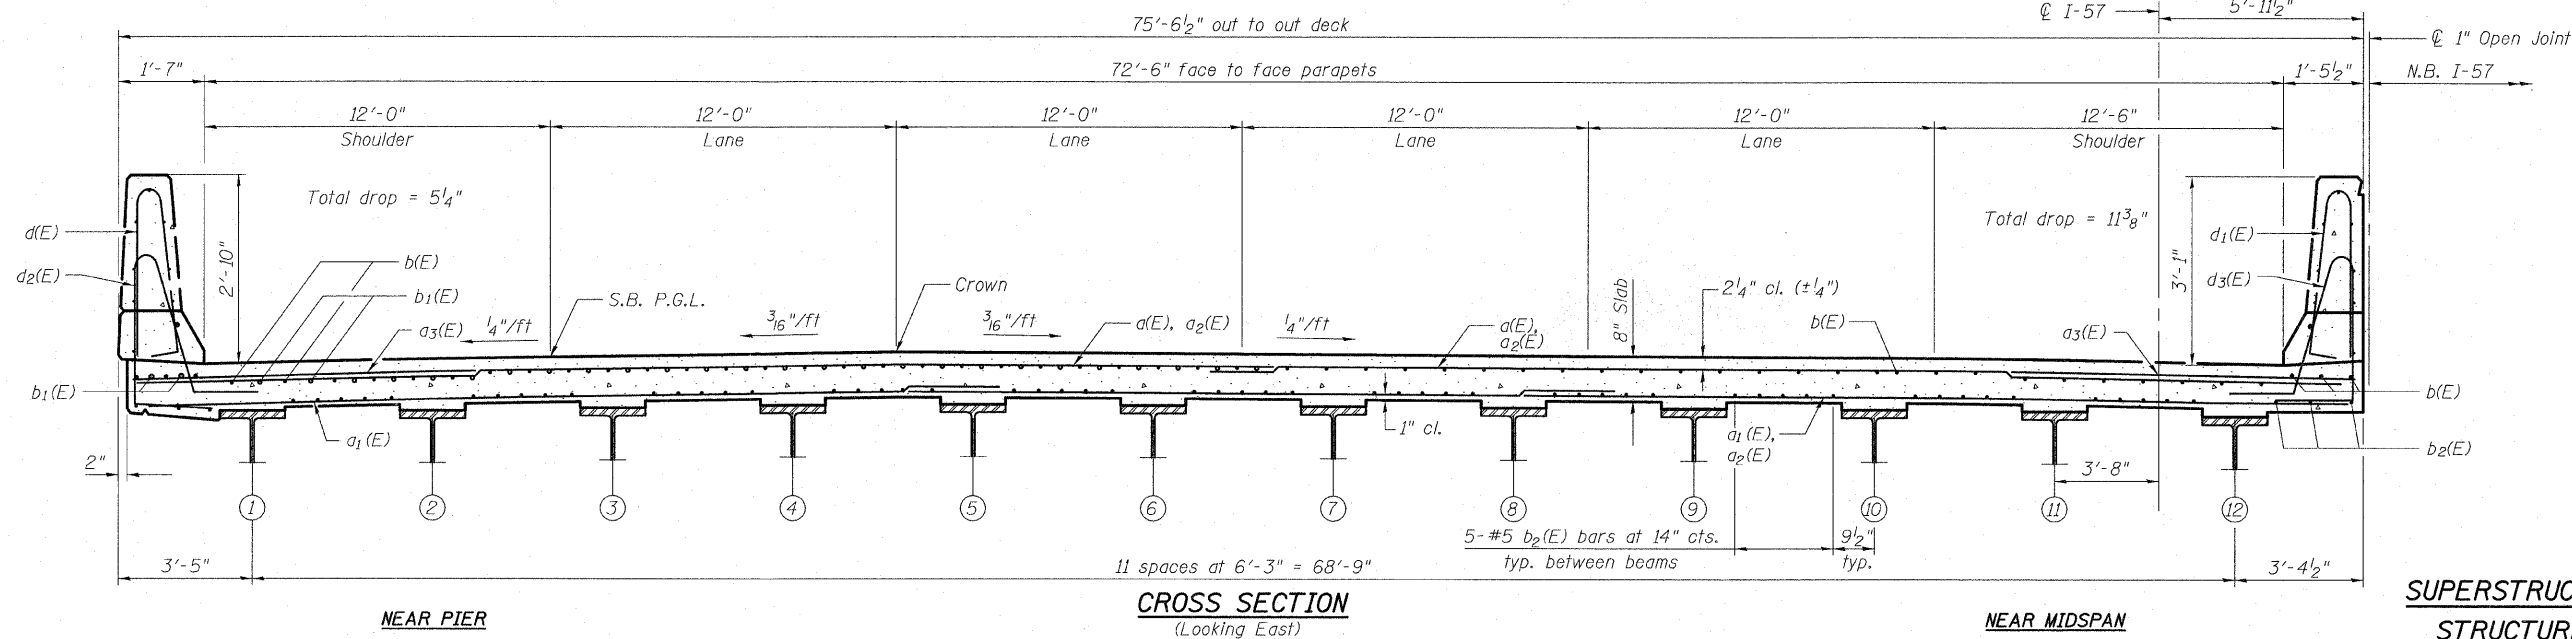

SUPERSTRUCTURE - SB I-57
STRUCTURE NO. 016-1251

TYLIN INTERNATIONAL

DESIGNED	PK	REVISIONS	
CHECKED	SP,	NAME	DATE
DRAWN	PK		
CHECKED	SP,PDF		
DATE	03/18/10		

SHEET NO. 18 68 SHEETS	F.A.I RTE.	SECTION	COUNTY	TOTAL SHEETS	SHEET NO.
	57	1414.2B	COOK	516	263
CONTRACT NO. 60J27					
FED. ROAD DIST. NO. 1 ILLINOIS FED. AID PROJECT					

P:\602540\57-294\STRUCTURAL\1-57_OVER_1294\0161251-60J27-018-SUPER-SB.dgn 3/17/2010 6:52:03 PM