


DATE	
BY	
FINAL SURVEY	
NOTED	
NO. CHECKED	

DATE	
BY	
ORIGINAL SURVEY	
NOTED	
NO. CHECKED	

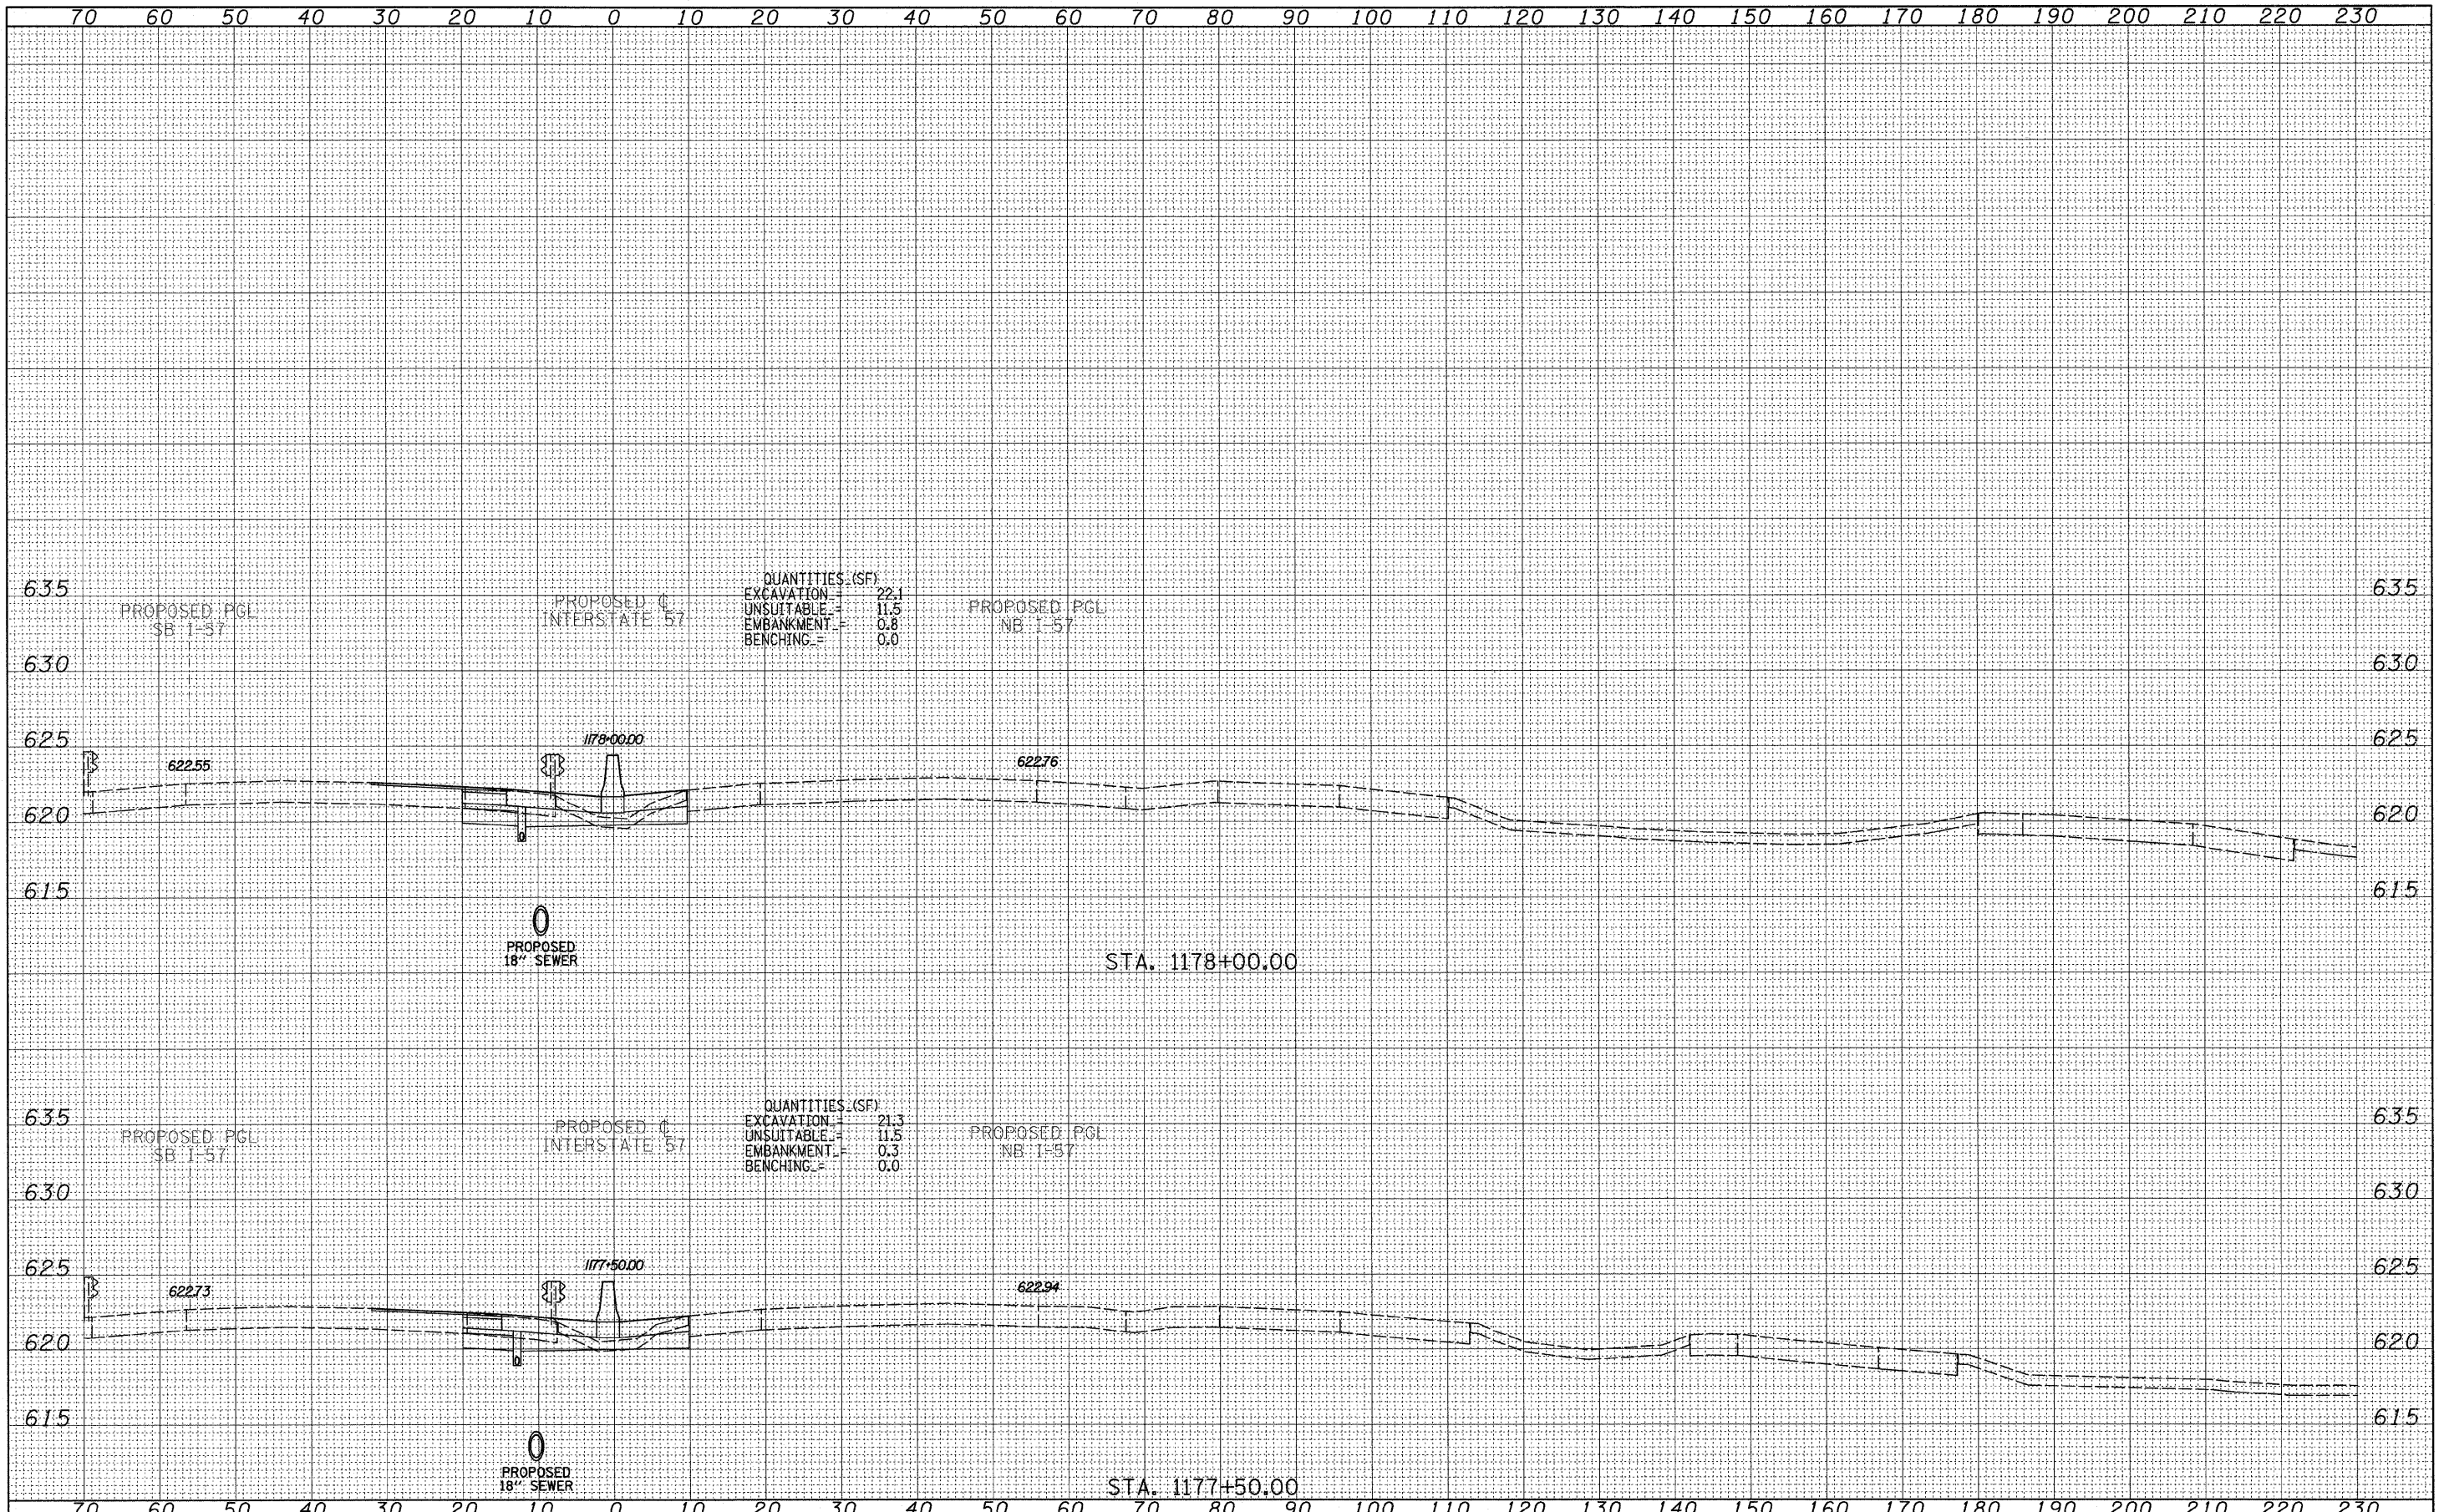

TYLIN INTERNATIONAL	USER NAME =	DESIGNED - JDF	REVISED -	STATE OF ILLINOIS DEPARTMENT OF TRANSPORTATION				I-57 AT I-294 INTERCHANGE PROJECT				F.A.T. RTE. 57	SECTION 1414.2B	COUNTY COOK	TOTAL SHEETS 516	SHEET NO. 421
	PLOT SCALE =	DRAWN - JDF	REVISED -					PROPOSED I-57 CROSS SECTIONS				CONTRACT NO. 60J27				
	PLOT DATE =	CHECKED - JPM	REVISED -	SCALE: 1" = 10' V, 1" = 10' H				SHEET NO. OF SHEETS	STA. 1177+50.00 TO STA. 1178+00.00	FED. ROAD DIST. NO. ILLINOIS FED. AID PROJECT						
		DATE - 3/18/2010	REVISED -													