


DATE	
BY	
FINAL SURVEY	
NOTE BOOK	
NO.	

DATE	
BY	
ORIGINAL SURVEY	
NOTE BOOK	
NO.	

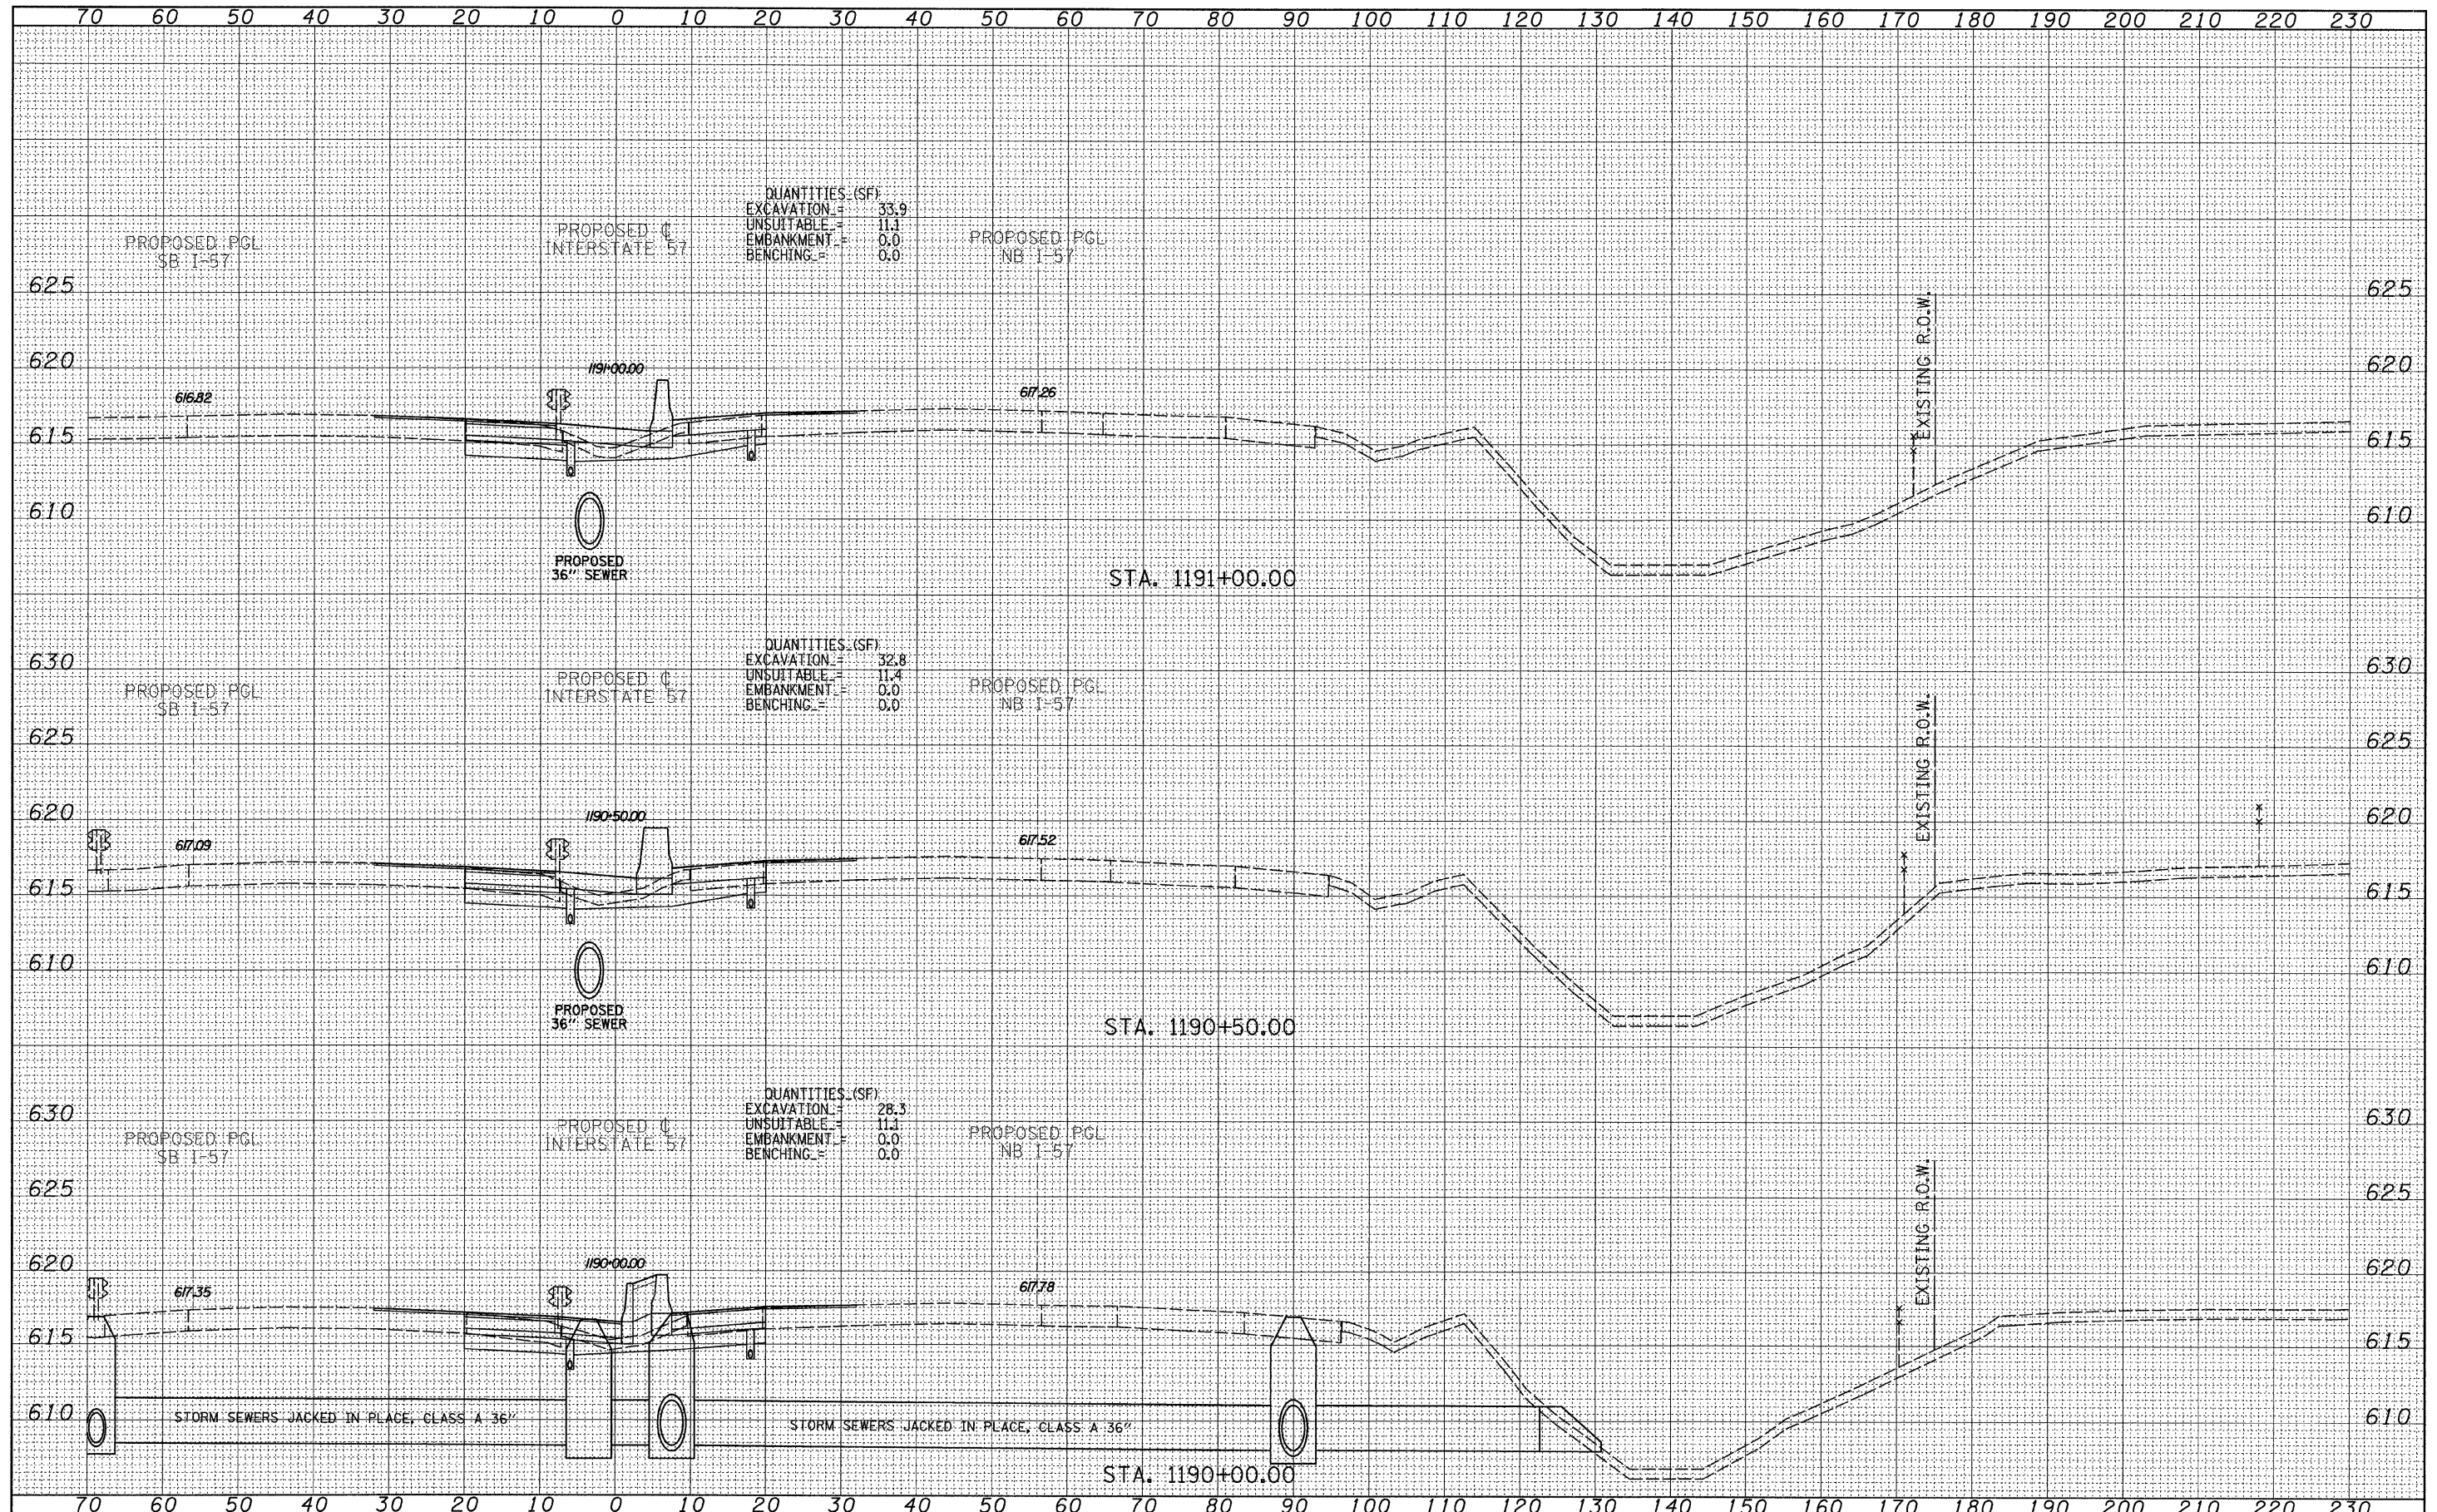

TYLIN INTERNATIONAL USER NAME = PLOT SCALE = PLOT DATE =	DESIGNED - JDF	REVISED - 4/29/2010	STATE OF ILLINOIS DEPARTMENT OF TRANSPORTATION	I-57 AT I-294 INTERCHANGE PROJECT PROPOSED I-57 CROSS SECTIONS		F.A.I. RTE.	SECTION	COUNTY	TOTAL SHEETS	SHEET NO.
	DRAWN - JDF	REVISED -		57	1414.2B	COOK	516	433		
	CHECKED - JPM	REVISED -		SCALE: 1" = 10' H SHEET NO. OF SHEETS STA. 1190+00.00 TO STA. 1191+00.00		CONTRACT NO. 60J27				
	DATE - 3/18/2010	REVISED -		FED. ROAD DIST. NO. [ILLINOIS] FED. AID PROJECT						

P:\602540(57-294)\Road\PI.157 BR\PI.157XS_SHT_R.dgn