


DATE	
BY	
FINAL SURVEY	
SURVEYED	
PLOTTED	
NOTE BOOK	
AREAS CHECKED	
NO.	

DATE	
BY	
ORIGINAL SURVEY	
SURVEYED	
PLOTTED	
NOTE BOOK	
AREAS CHECKED	
NO.	

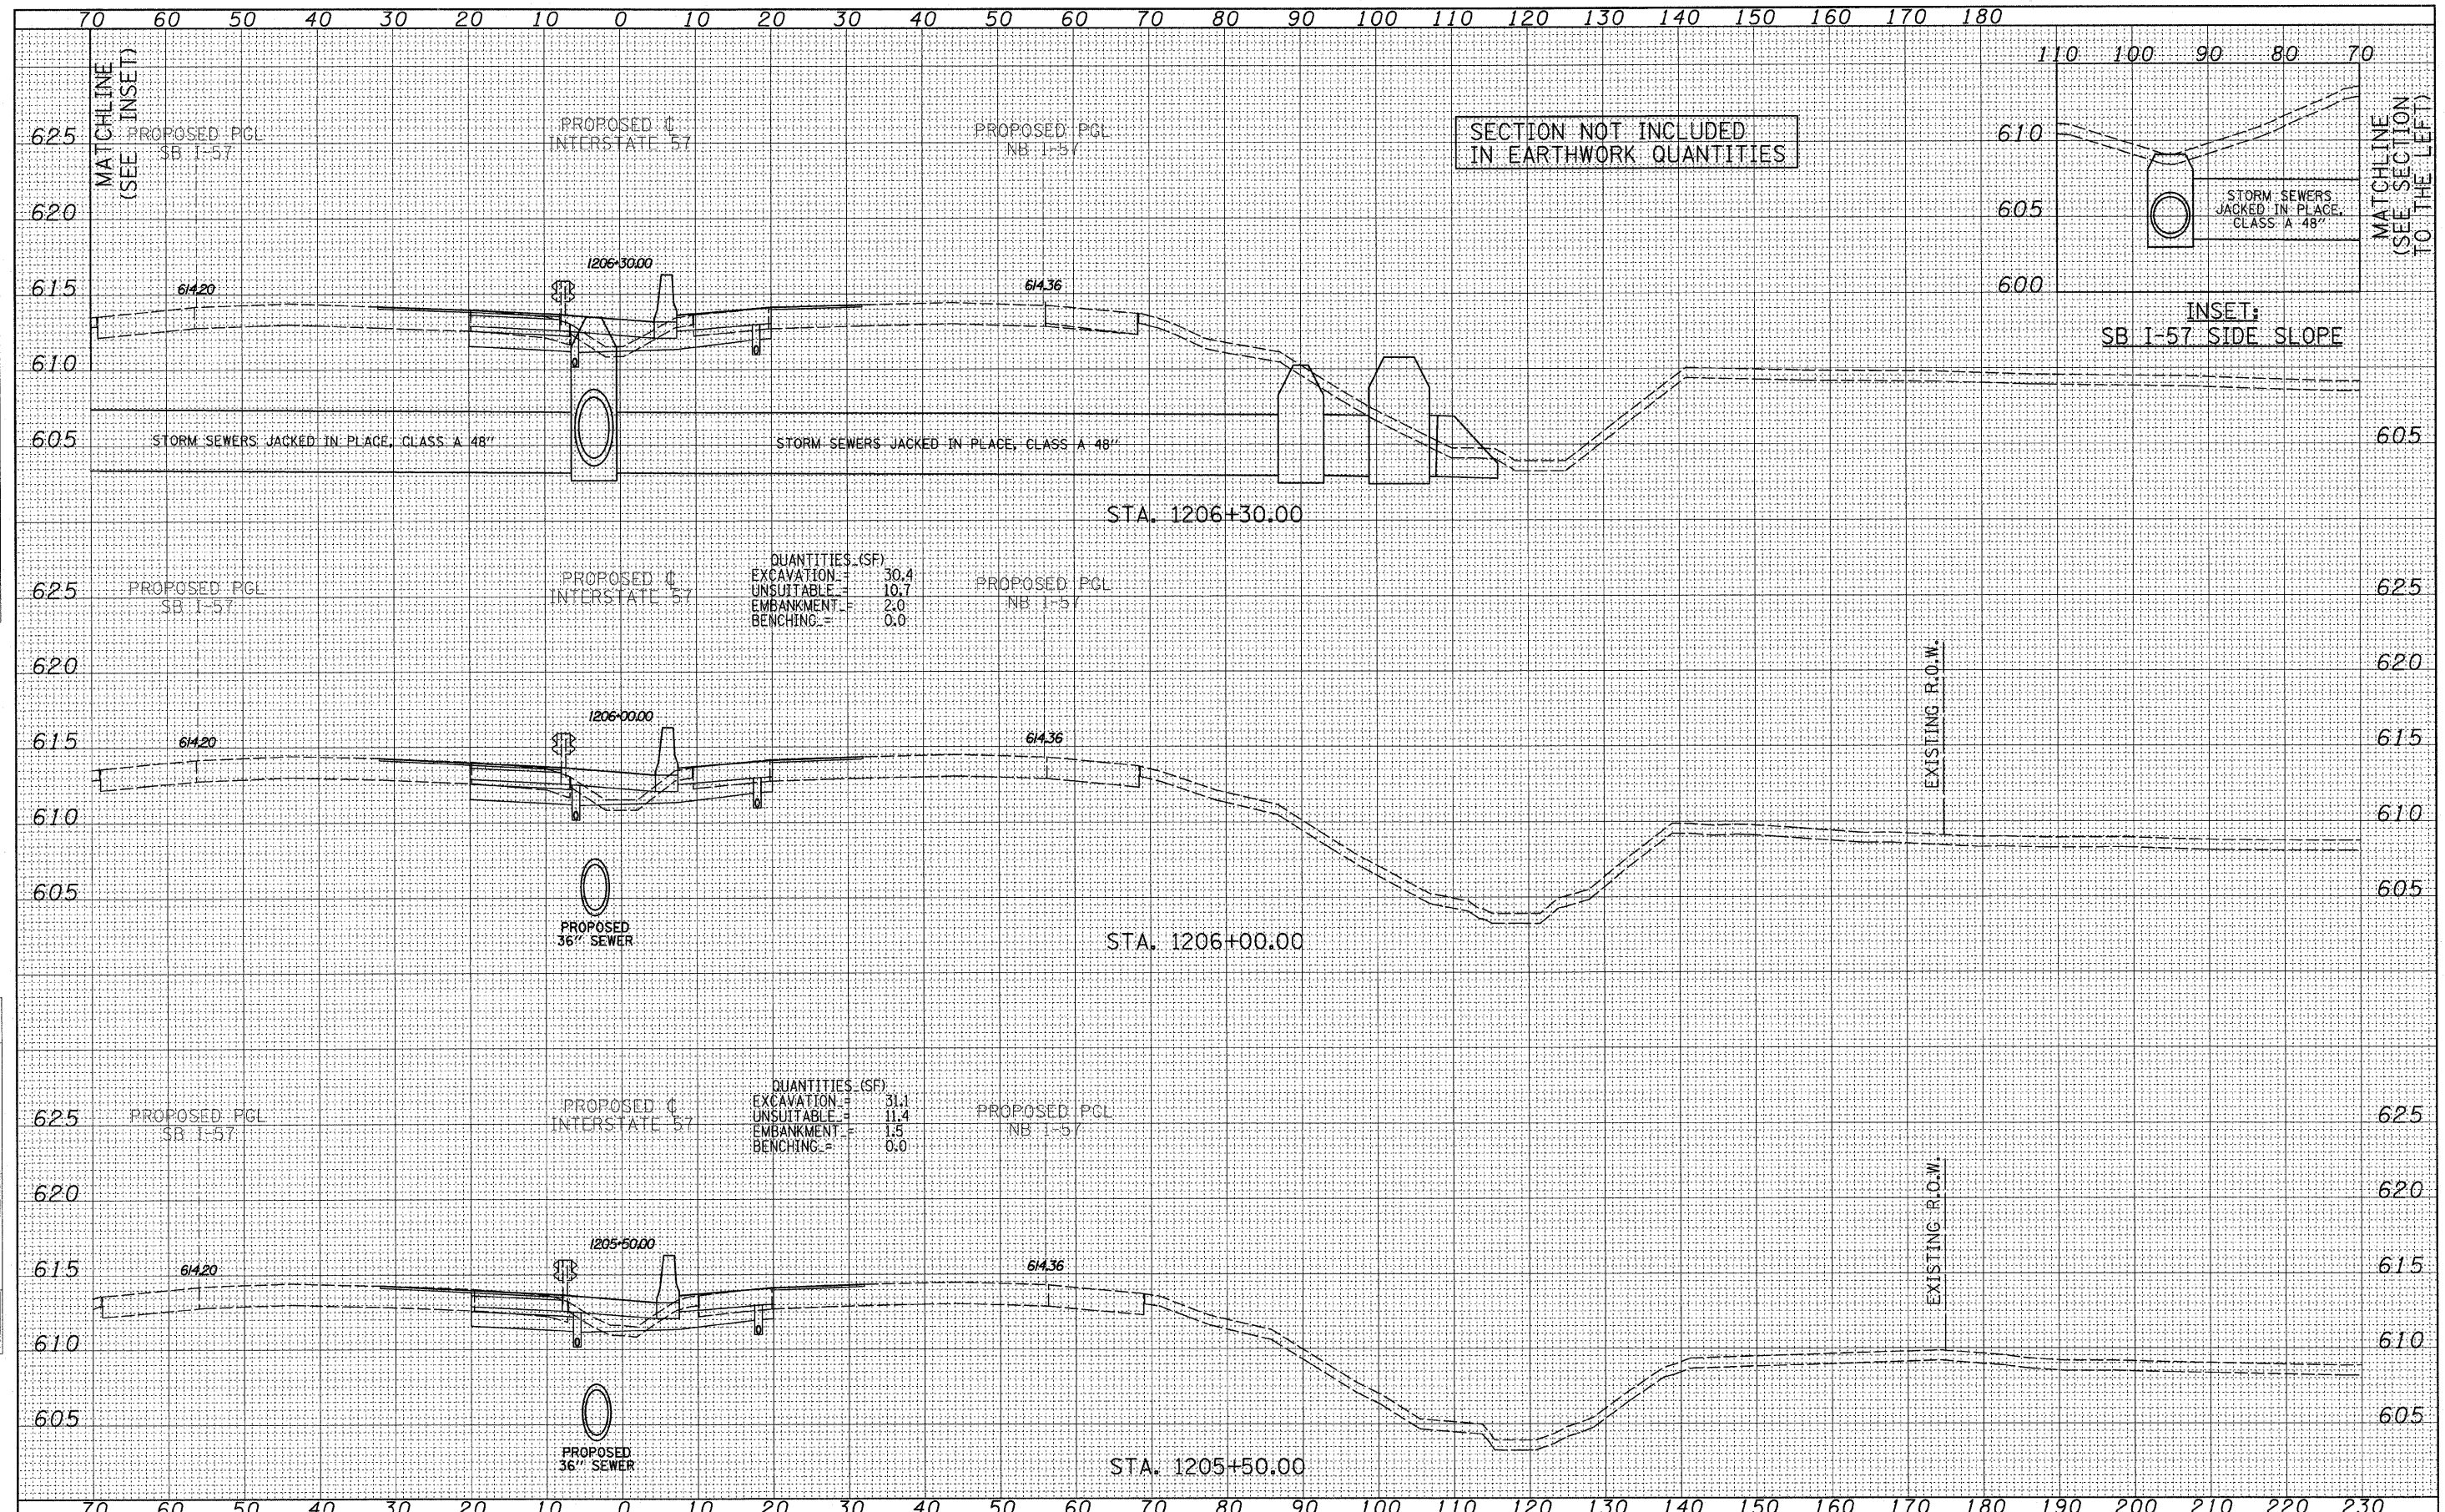

QUANTITIES (SF)

EXCAVATION	=	30.4
UNSUITABLE	=	10.7
EMBANKMENT	=	2.0
BENCHING	=	0.0

QUANTITIES (SF)

EXCAVATION	=	31.1
UNSUITABLE	=	11.4
EMBANKMENT	=	1.5
BENCHING	=	0.0

TYLIN INTERNATIONAL

USER NAME =	DESIGNED - JDF	REVISED -
PLLOT SCALE =	DRAWN - JDF	REVISED -
PLLOT DATE =	CHECKED - JPM	REVISED -
	DATE - 3/18/2010	REVISED -

**STATE OF ILLINOIS
DEPARTMENT OF TRANSPORTATION**

**I-57 AT I-294 INTERCHANGE PROJECT
PROPOSED I-57 CROSS SECTIONS**

SCALE: 1" = 10' H, 1" = 80' V

SHEET NO.	OF	SHEETS	STA. 1205+50.00 TO STA. 1206+30.00
-----------	----	--------	------------------------------------

F.A.I. RTE.	SECTION	COUNTY	TOTAL SHEETS	SHEET NO.
57	1414.2B	COOK	516	444
CONTRACT NO. 60J27			ILLINOIS FED. AID PROJECT	