


FINAL SURVEY	SURVEYED	DATE
NO. _____	PLOTTED	BY _____
_____	TEMPLATE	_____
_____	AREAS CHECKED	_____

ORIGINAL SURVEY	SURVEYED	DATE
NO. _____	PLOTTED	BY _____
_____	TEMPLATE	_____
_____	AREAS CHECKED	_____

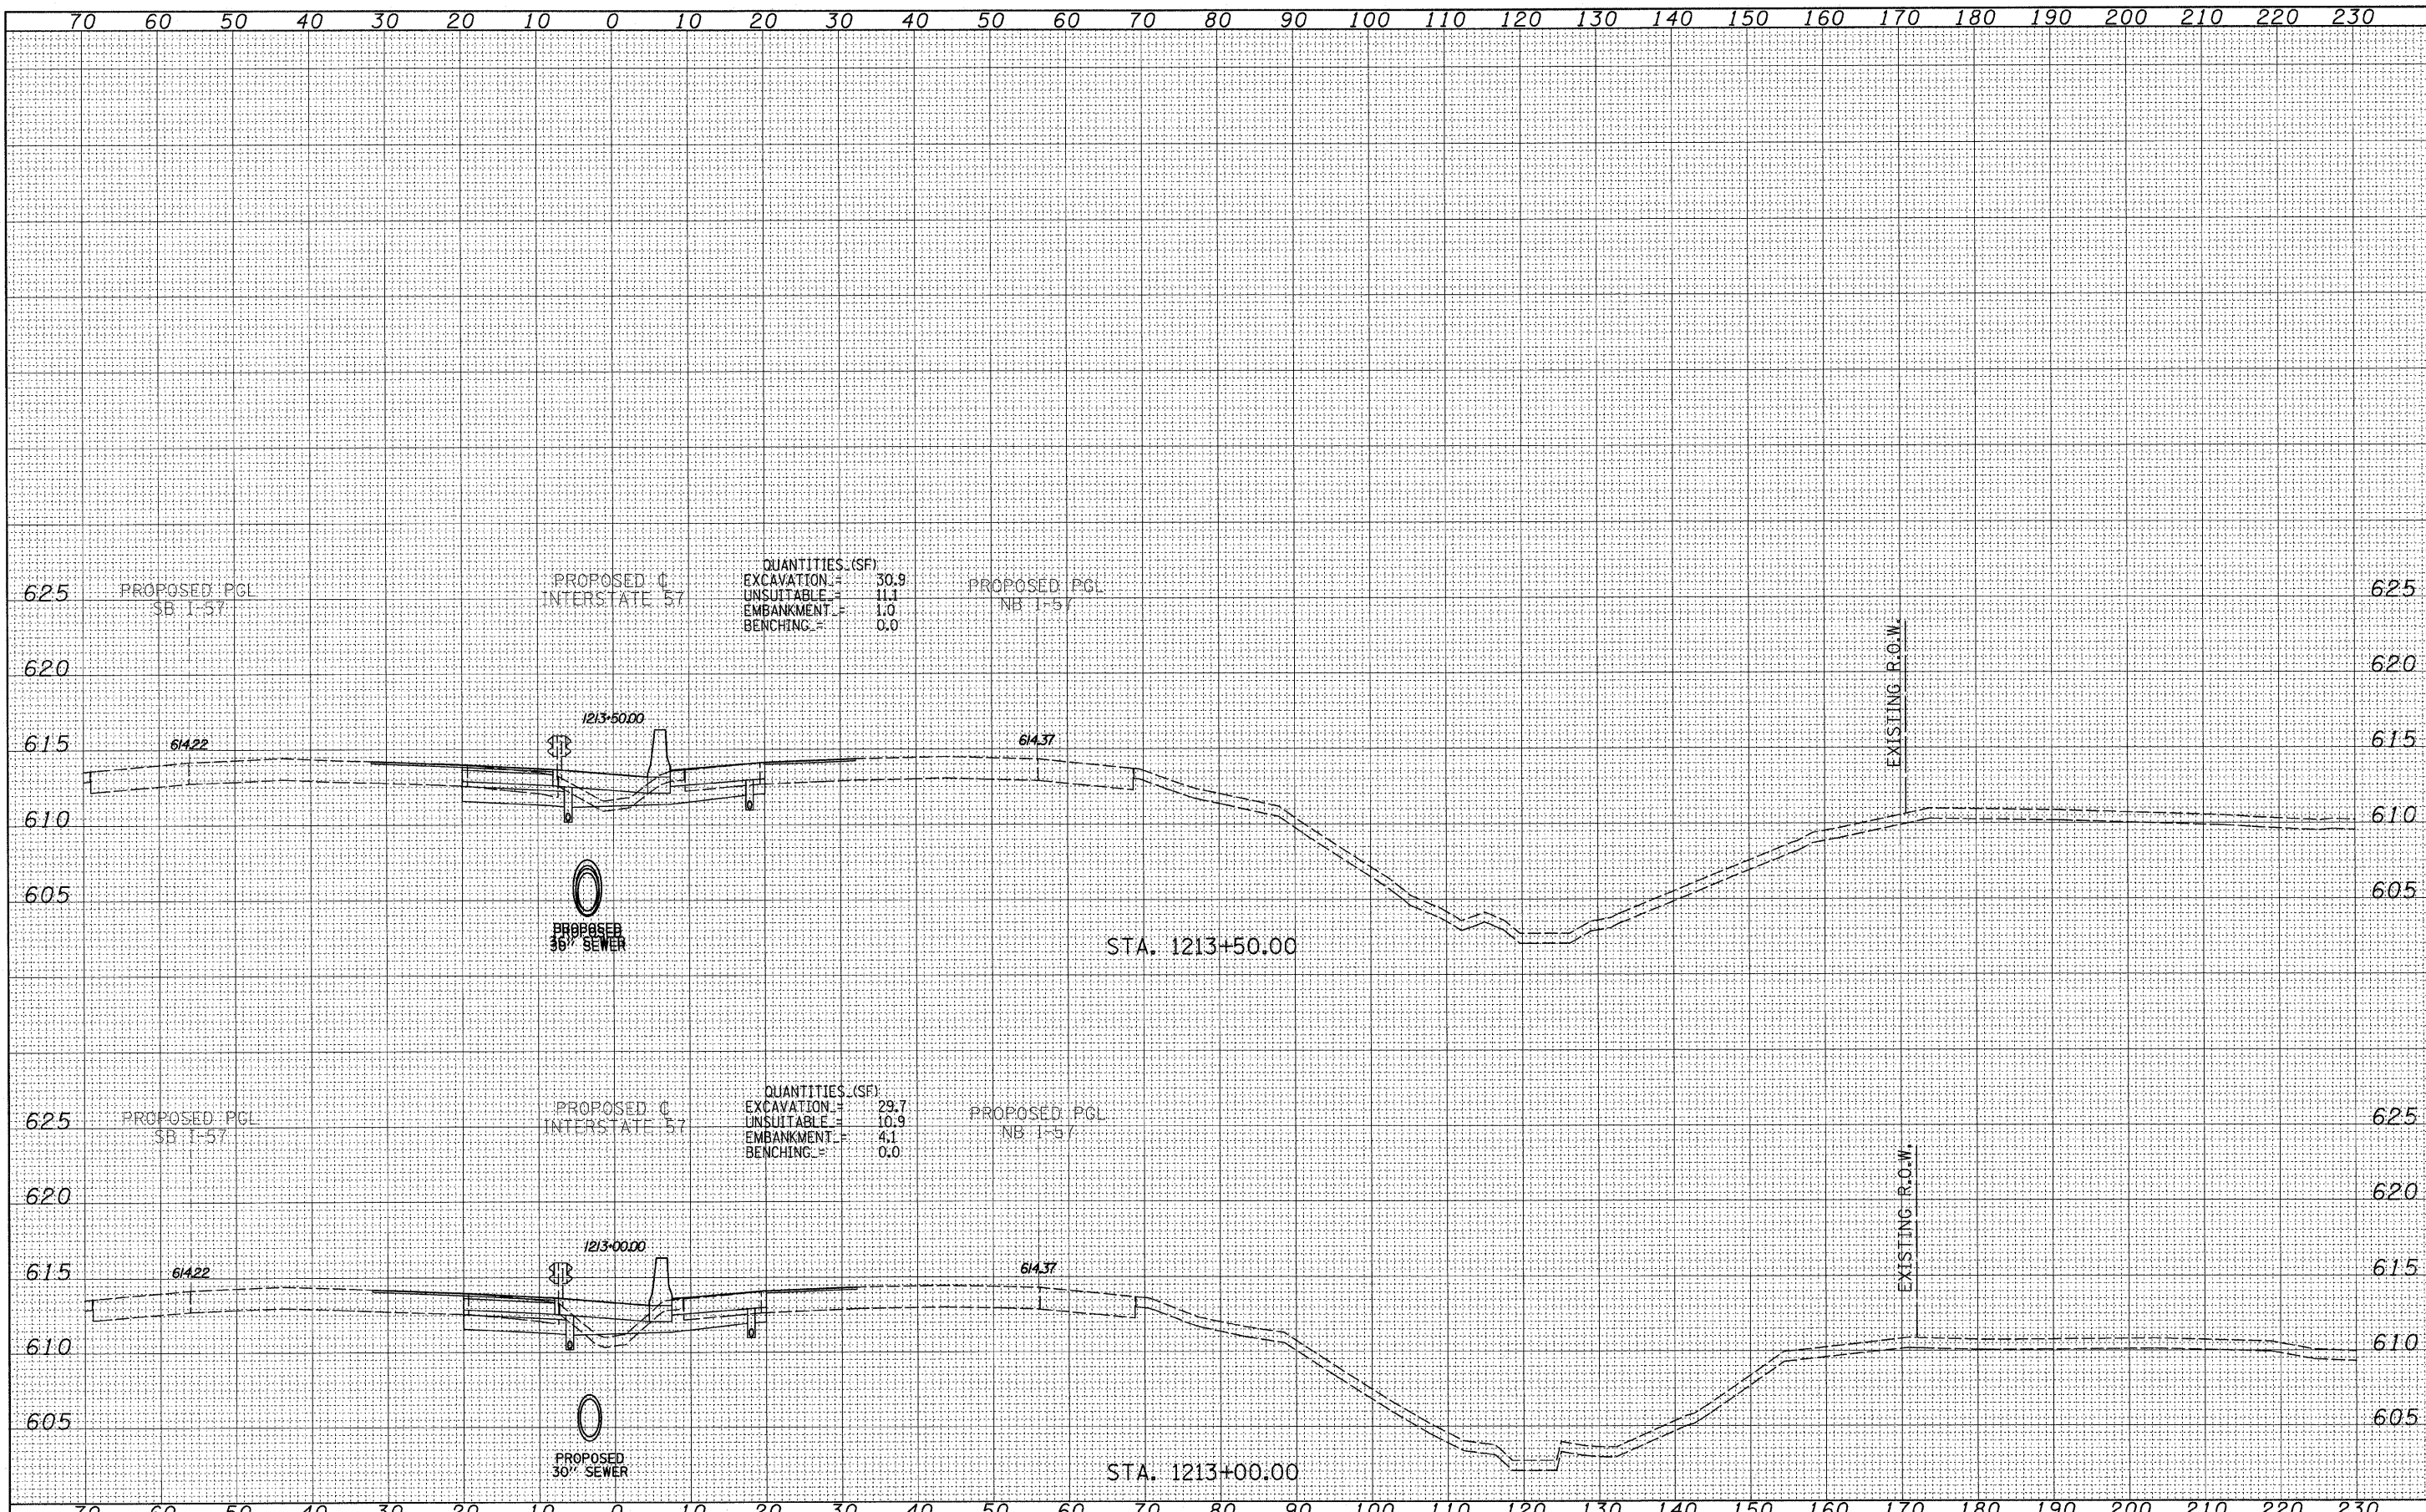

QUANTITIES (SF)
 EXCAVATION = 30.9
 UNSUITABLE = 11.1
 EMBANKMENT = 1.0
 BENCHING = 0.0

QUANTITIES (SF)
 EXCAVATION = 29.7
 UNSUITABLE = 10.9
 EMBANKMENT = 4.1
 BENCHING = 0.0

TYLIN INTERNATIONAL

USER NAME =
 PLOT SCALE =
 PLOT DATE =

DESIGNED - JDF
 DRAWN - JDF
 CHECKED - JPM
 DATE - 3/18/2010

REVISED -
 REVISED -
 REVISED -
 REVISED -

**STATE OF ILLINOIS
 DEPARTMENT OF TRANSPORTATION**

**I-57 AT I-294 INTERCHANGE PROJECT
 PROPOSED I-57 CROSS SECTIONS**
 SCALE: 1" = 10' H
 SHEET NO. OF SHEETS STA. 1213+00.00 TO STA. 1213+50.00

F.A.I. RTE.	SECTION	COUNTY	TOTAL SHEETS	SHEET NO.
57	1414.2B	COOK	516	450
FED. ROAD DIST. NO. ILLINOIS FED. AID PROJECT			CONTRACT NO. 60J27	