


4" GSC P WITH 2-FIBER OPTIC INNERDUCT 1 1/4" DIA.
WITH 1-FIBER OPTIC CABLE 96 FIBERS, SM IN EACH

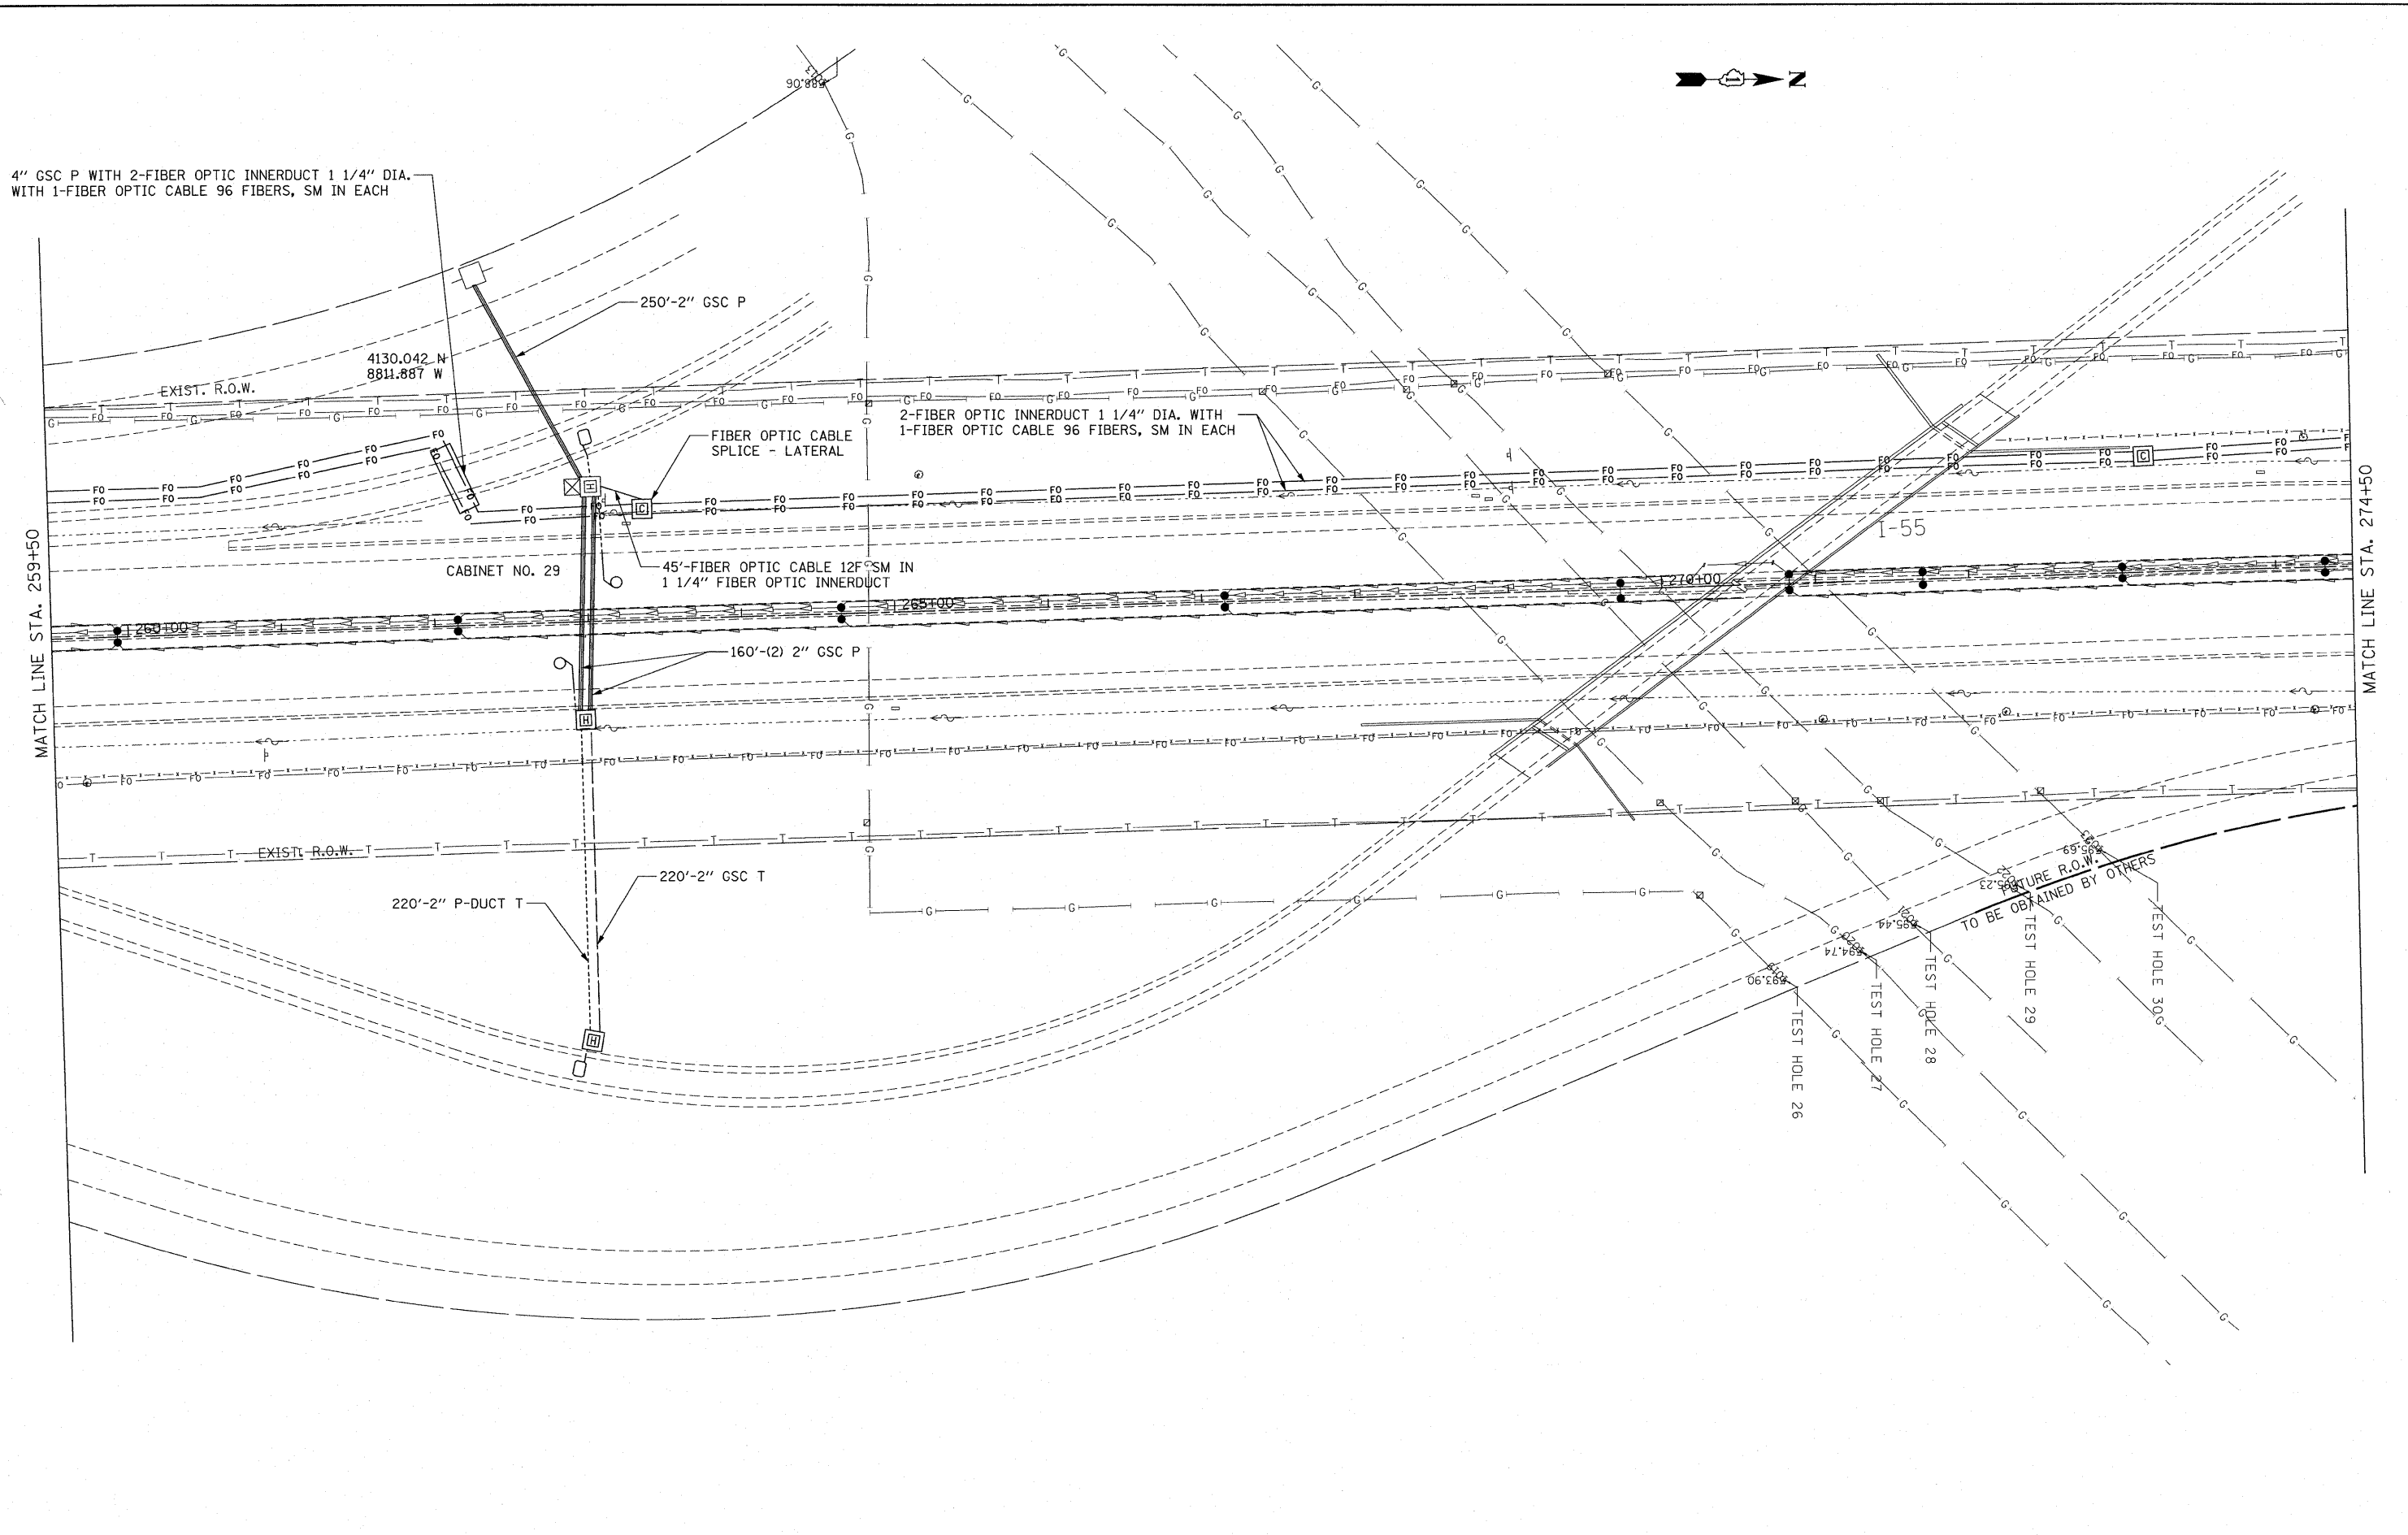

FILE NAME =
P:\P-07-1600-11\Design\Sht\SH07.dgn

USER NAME = wingram
PLOT SCALE = #SCALE#
PLOT DATE = 4/20/2010

DESIGNED -
DRAWN -
CHECKED -
DATE -

REVISED -
REVISED -
REVISED -
REVISED -

**STATE OF ILLINOIS
DEPARTMENT OF TRANSPORTATION**

**FIBER OPTIC CABLE INSTALLATION - I-55 (I-80 TO NAPERVILLE ROAD)
SOUTH OF IL 59**

F.A.I. RTE.	SECTION	COUNTY	TOTAL SHEETS	SHEET NO.
55	2009-139 SG	WILL	74	7
FED. ROAD DIST. NO.			ILLINOIS FED. AID PROJECT	
CONTRACT NO. 60K06				

SCALE: 1" = 50' SHEET NO. OF SHEETS STA. TO STA.