


2-FIBER OPTIC INNERDUCT 1 1/4" DIA. WITH
1-FIBER OPTIC CABLE 96 FIBERS, SM IN EACH

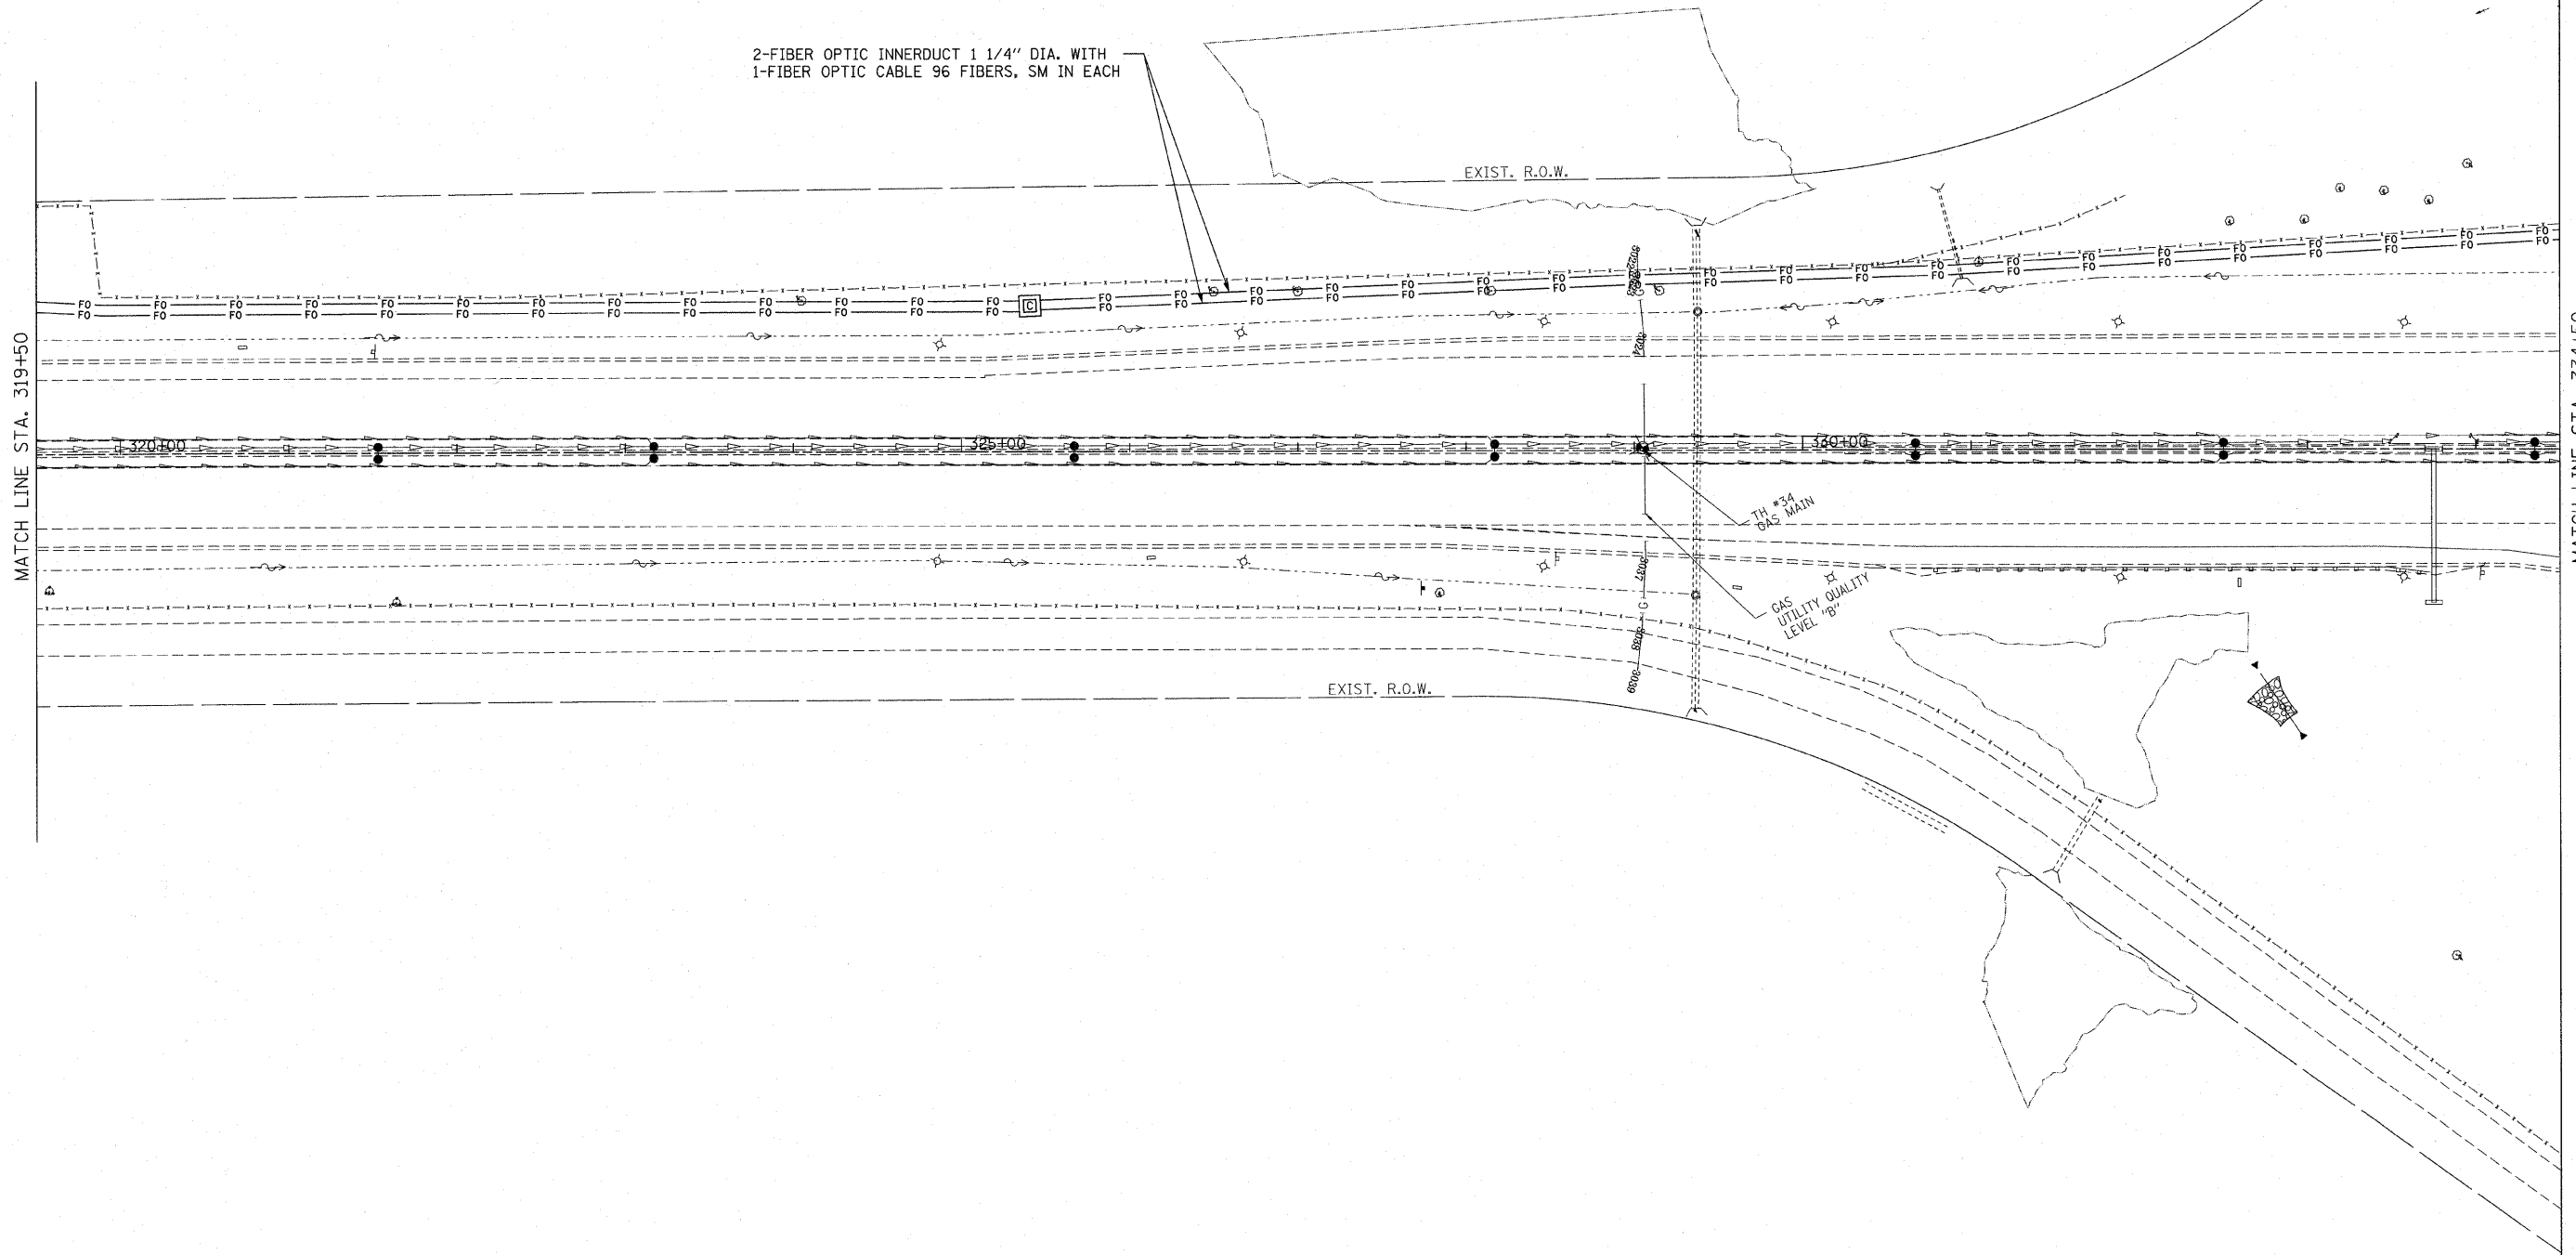

FILE NAME =
P:\NP-07-1600-11\Design\Sh1\SH1011.dgn

USER NAME = rdshhan
PLOT SCALE = \$SCALE\$
PLOT DATE = 3/18/2010

DESIGNED -
DRAWN -
CHECKED -
DATE -

REVISED -
REVISED -
REVISED -
REVISED -

**STATE OF ILLINOIS
DEPARTMENT OF TRANSPORTATION**

**FIBER OPTIC CABLE INSTALLATION - I-55 (I-80 TO NAPERVILLE ROAD)
SOUTH OF US 52**

SCALE: 1" = 50' SHEET NO. OF SHEETS STA. TO STA.

F.A.I. RTE.	SECTION	COUNTY	TOTAL SHEETS	SHEET NO.
55	2009-139 SG	WILL	74	11
FED. ROAD DIST. NO. ILLINOIS FED. AID PROJECT			CONTRACT NO. 60K06	