


MATCH LINE SHEET NO. 43

2-FIBER OPTIC INNERDUCT 1 1/4" DIA. WITH
1-FIBER OPTIC CABLE 96 FIBERS, SM IN EACH

FIBER OPTIC CABLE SPLICE, MAINLINE,
IN EXISTING COMMUNICATION VAULT

FROM 60E01 APPROX. STA. 382+00

FIBER OPTIC CABLE SPLICE, MAINLINE, IN
PROPOSED COMMUNICATION VAULT. COIL
100 FT. OF SLACK IN PROPOSED VAULT.
SPLICE TO CABLE FROM UPSTREAM EXISTING
FIBER OPTIC COMMUNICATION SHELTER.

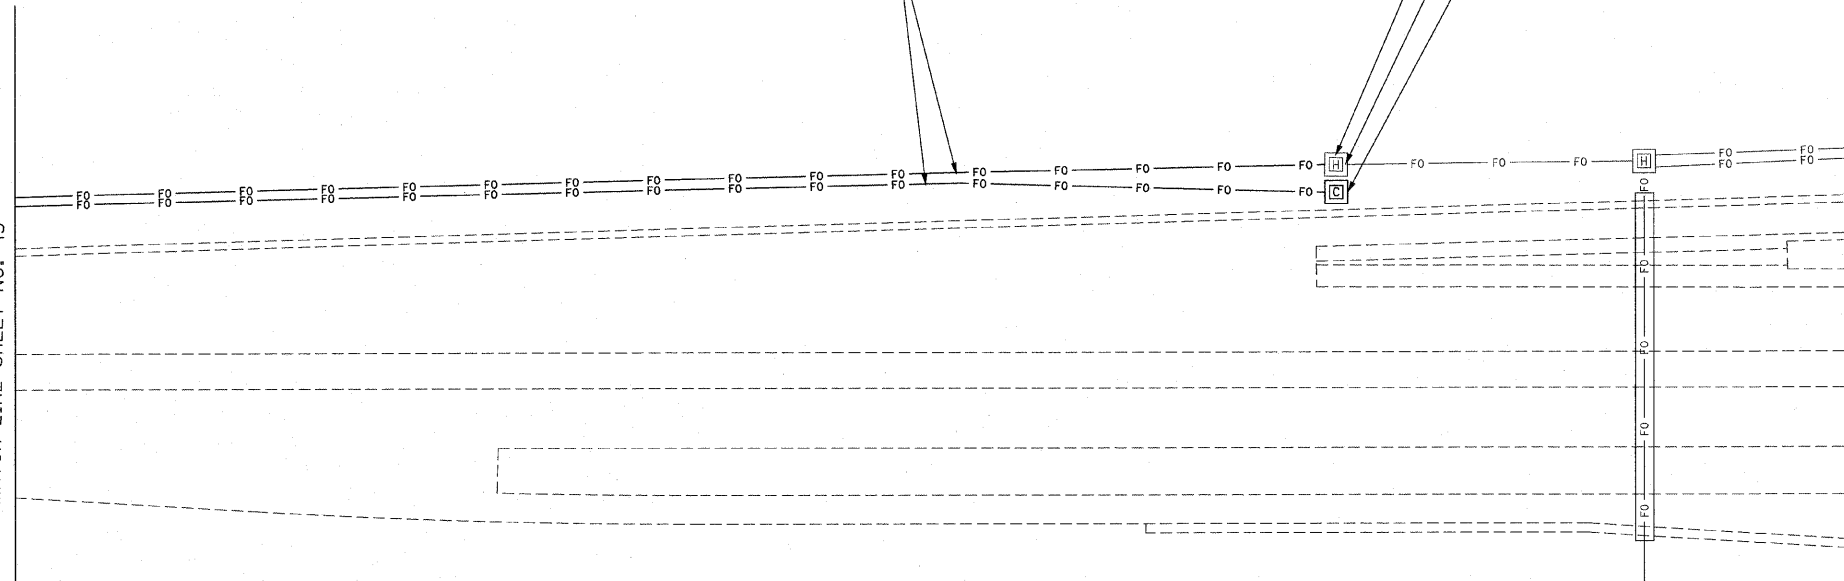

FILE NAME = P:\NP-07-1600-11\Design\Sh1\SH1043.dgn	USER NAME = rdshhan	DESIGNED -	REVISED -
		DRAWN -	REVISED -
		CHECKED -	REVISED -
		DATE -	REVISED -

**STATE OF ILLINOIS
DEPARTMENT OF TRANSPORTATION**

**FIBER OPTIC CABLE INSTALLATION - I-55 (I-80 TO NAPERVILLE ROAD)
N OF NAPERVILLE ROAD**

SCALE: 1" = 50' SHEET NO. OF SHEETS STA. TO STA.

F.A.I RTE.	SECTION	COUNTY	TOTAL SHEETS	SHEET NO.
55	2009-139 SG	WILL	74	43
FED. ROAD DIST. NO. ILLINOIS FED. AID PROJECT			CONTRACT NO. 60K06	