


NOTE
 WHERE CCTV CAMERA IS LOCATED GREATER THAN
 250 FT. FROM THE MODEL 334 CABINET, A FIBER
 OPTIC LINK SHALL BE INSTALLED AS SPECIFIED.

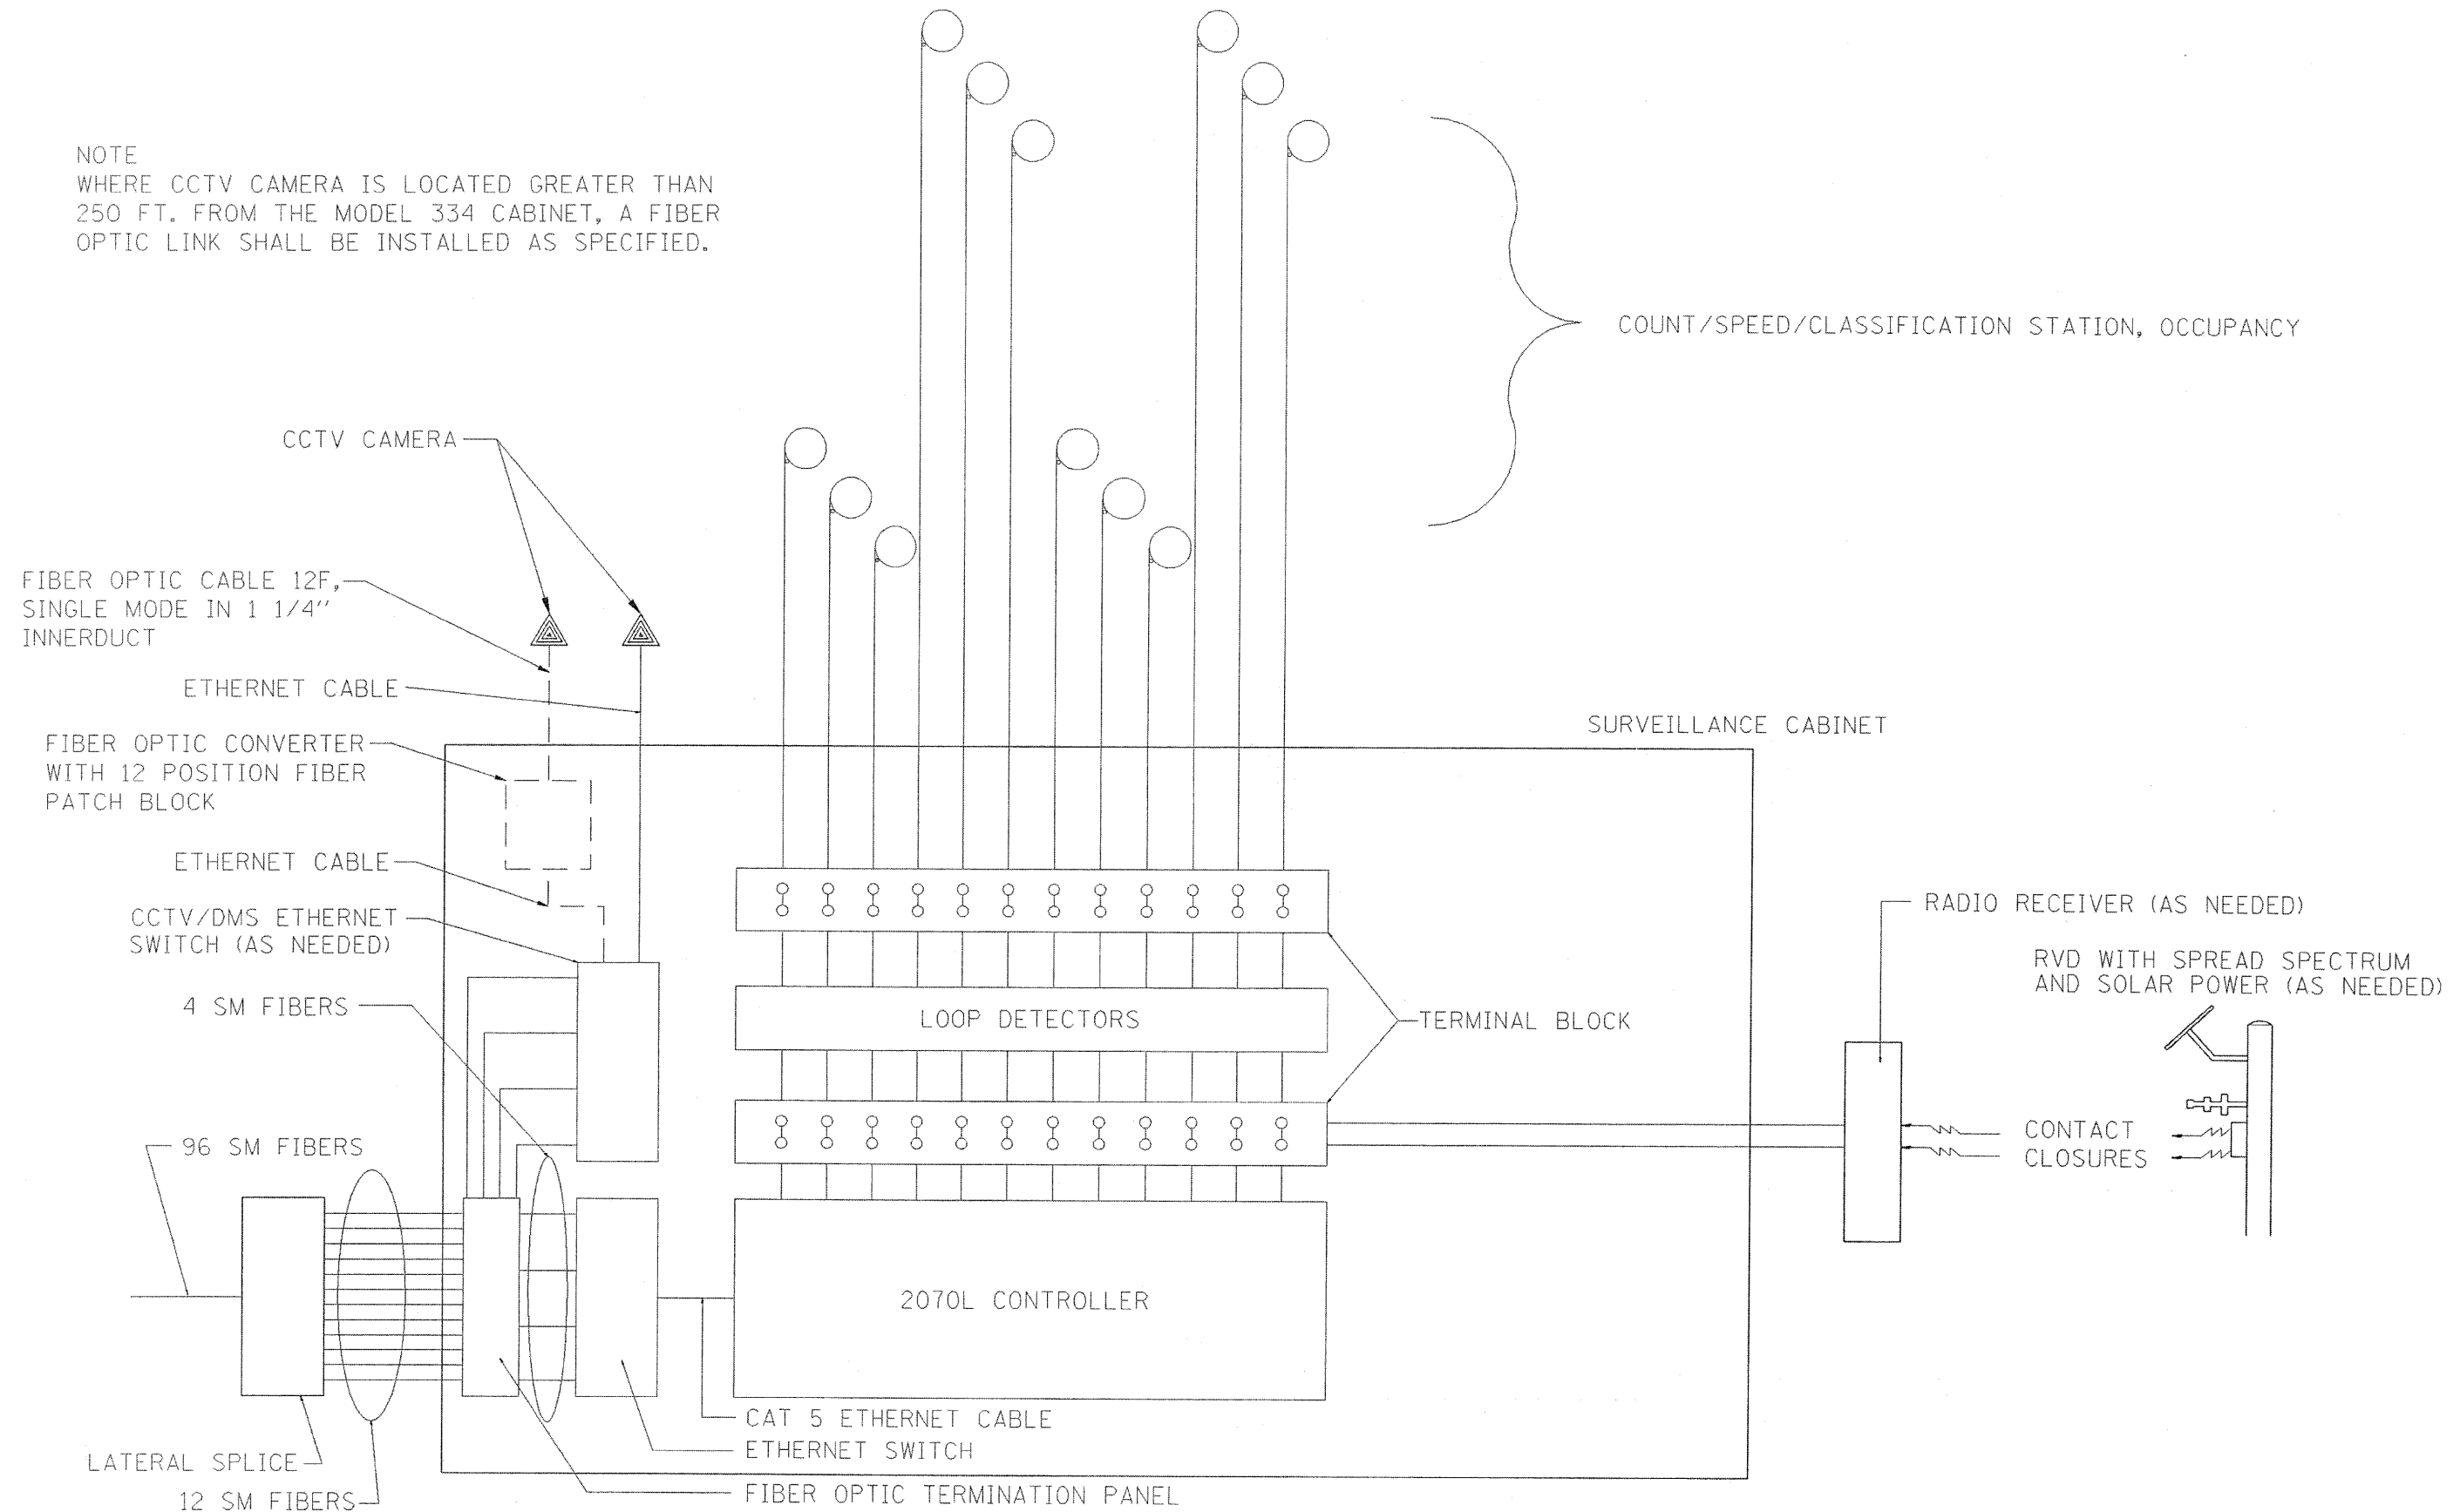

FILE NAME = C:\j06810\1551SCTYP.DGN	USER NAME = #USERS	DESIGNED - J.G.	REVISED - 01/27/2010
#FILE#		DRAWN - G.M.	REVISED - 03/05/2010
	PLOT SCALE = #SCALE#	CHECKED - J.G.	REVISED -
	PLOT DATE = #DATE#	DATE - 12/29/09	REVISED -

STATE OF ILLINOIS
DEPARTMENT OF TRANSPORTATION
 TRAFFIC SYSTEMS CENTER

LOOP DETECTOR/SPEED DETECTOR
 CABINET LAYOUT
 SCALE: NONE SHEET NO. OF SHEETS STA. TO STA.

F.A. RTE.	SECTION	COUNTY	TOTAL SHEETS	SHEET NO.
			74	67
CONTRACT NO. 60R06				
FED. ROAD DIST. NO. ILLINOIS FED. AID PROJECT				

TRAFFIC SYSTEMS CENTER 4TY-1TSC-400#44)