


INSTALL 120V. 30AMP. CIRCUIT BREAKER IN CCTV CAB.

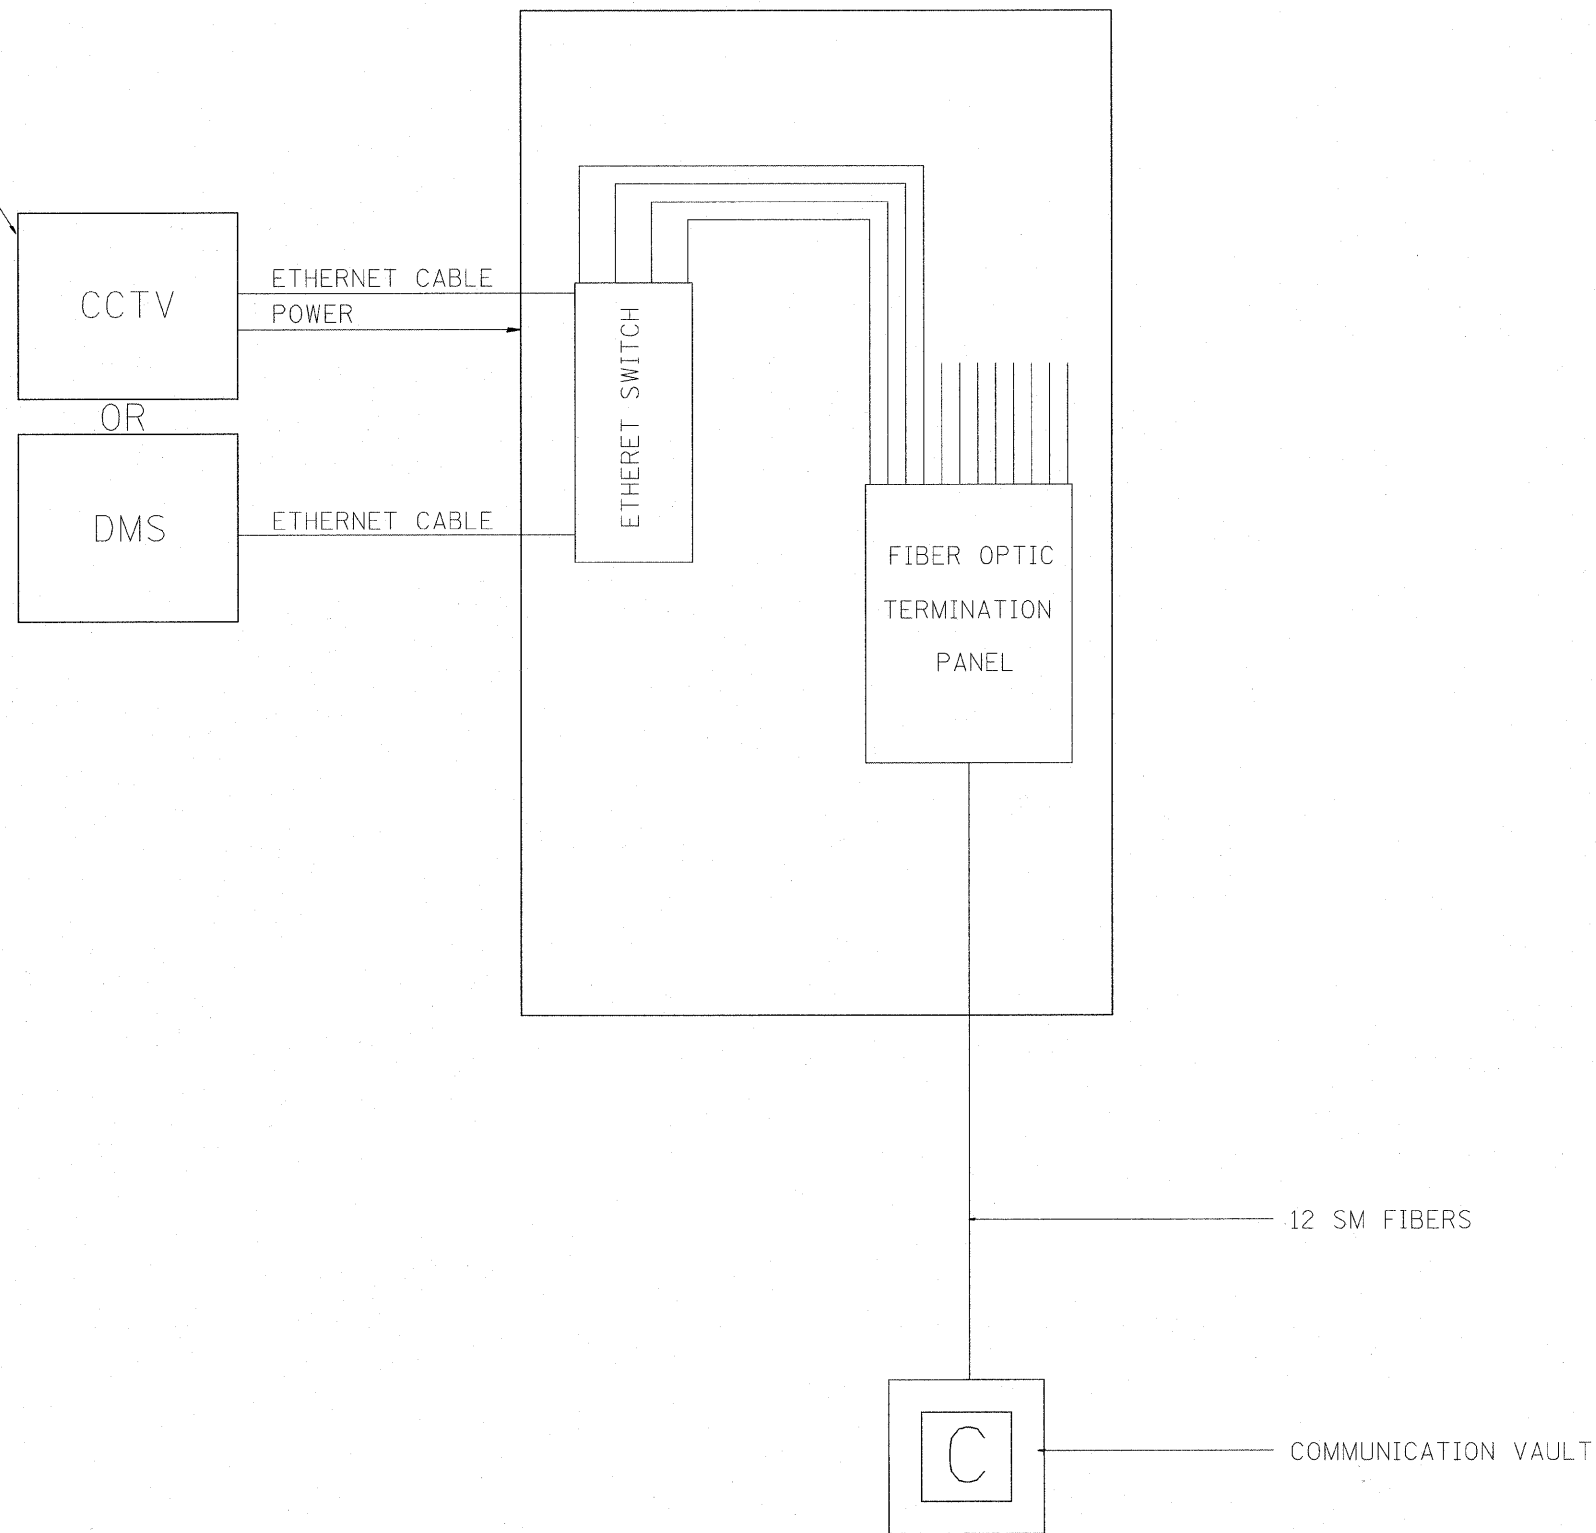

FILE NAME = C:\d106010\155TCTYP.DGN
 P:\P-07-1620-11\Gen\100NAPERVTYP.dgn

USER NAME = rdahan
 PLOT SCALE = #SCALE#
 PLOT DATE = 3/18/2010

DESIGNED - J.G.
 DRAWN - G.M.
 CHECKED - J.G.
 DATE - 01/25/2010

REVISED -
 REVISED -
 REVISED -
 REVISED -

STATE OF ILLINOIS
DEPARTMENT OF TRANSPORTATION
 TRAFFIC SYSTEMS CENTER

CCTV CABINET TYPE 3

SCALE: NONE SHEET NO. OF SHEETS STA. TO STA.

| F.A. RTE. | SECTION | COUNTY | TOTAL SHEETS | SHEET NO. |
|---|---------|--------|--------------|-----------|
| | | | 74 | 69 |
| CONTRACT NO. | | | | |
| FED. ROAD DIST. NO. ILLINOIS FED. AID PROJECT | | | | |

TRAFFIC SYSTEMS CENTER (TY-1TSC-400#49)