


LEGEND	
①	THPL PVT MK LINE WHITE EDGE LINE, 4"
②	THPL PVT MK LINE SOLID DOUBLE YELLOW CENTERLINE 11" C-C, 4"
③	THPL PVT MK LINE SOLID WHITE LANE LINE, 6"
④	THPL PVT MK LINE DIAGONAL YELLOW, 45° 75' C-C, 12"
⑤	THPL PVT MK LINE SKIP DASH WHITE LANE LINE, 30' SKIP, 10' DASH, 4"
⑥	THPL PVT MK LINE SOLID YELLOW CENTERLINE, 4"
⑦	THPL PVT MK LINE SOLID WHITE STOP BAR, 24"
⑧	THPL PVT MK LINE SOLID WHITE CROSSWALK, 6' C-C, 6" (TYP.)
⑨	THPL PVT MK LINE SKIP DASH YELLOW CENTERLINE, 30' SKIP, 10' DASH, 4"
⑩	THPL PVT MK LINE SOLID WHITE LETTER & SYMBOLS

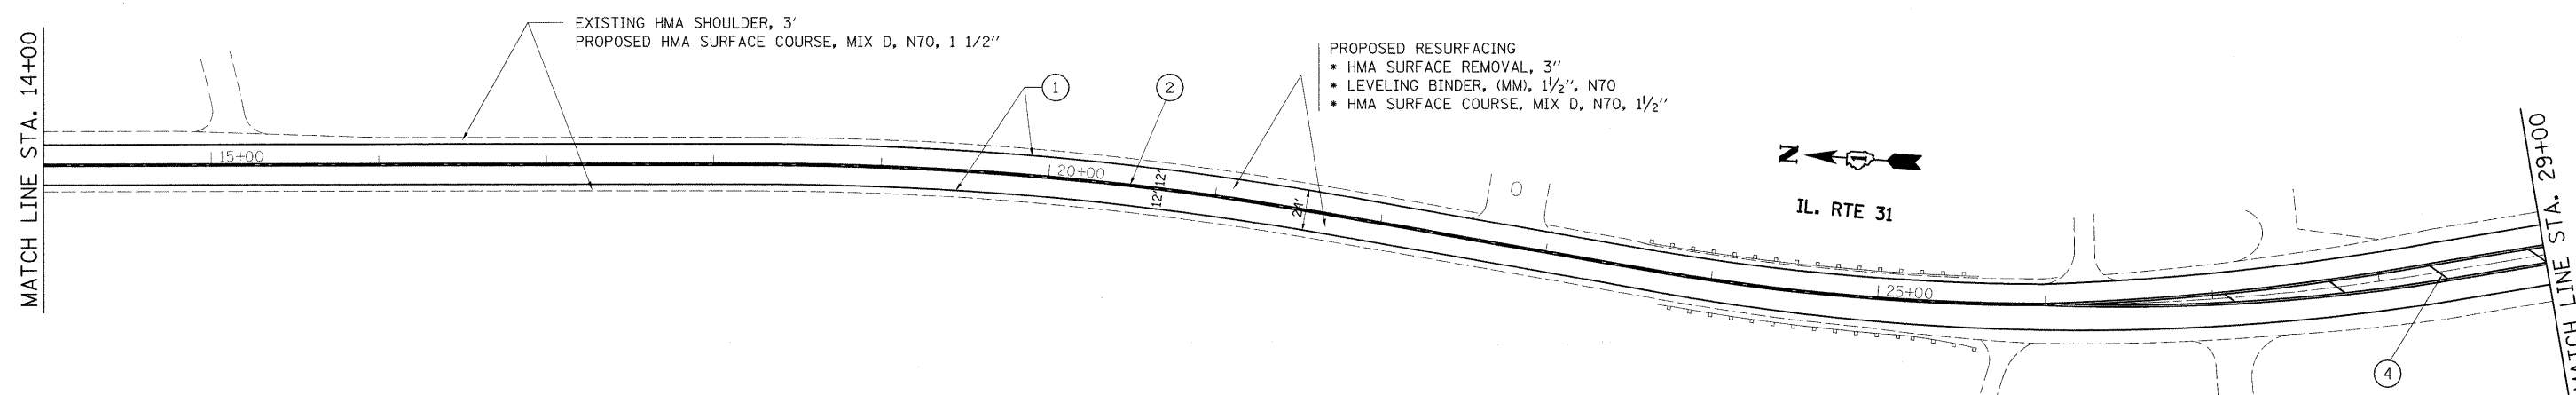

FILE NAME =	USER NAME = bauer-dl	DESIGNED -	REVISED - WAH 04-28-10	<b>STATE OF ILLINOIS DEPARTMENT OF TRANSPORTATION</b>	<b>IL. ROUTE 31 (WILDROSE SPRINGS DR. TO HORNE ST.) ROADWAY &amp; PAVEMENT MARKING PLAN</b>	F.A.U. RTE.	SECTION	COUNTY	TOTAL SHEETS	SHEET NO.
c:\pwork\work\pwork\BAUERDL\02183516\014410-shit-plan.dgn	PLOT SCALE = 50.0000 "/td> <td>DRAWN -</td> <td>REVISED -</td> <td>3887</td> <td>2010-002RS</td> <td>KANE</td> <td>25</td> <td>8</td>	DRAWN -	REVISED -			3887	2010-002RS	KANE	25	8
PLOT DATE = 4/28/2010	DATE -	CHECKED -	REVISED -			CONTRACT NO. 60K15				
		DATE -	REVISED -			FED. ROAD DIST. NO.	ILLINOIS FED. AID PROJECT			