


- LEGEND**
- ① THPL PAVT MK LINE, CENTERLINE DOUBLE SOLID YELLOW, 4", 11" C-C
  - ② THPL PAVT MK LINE, CENTERLINE SKIP DASH YELLOW 40'-10', 4"
  - ③ THPL PAVT MK LINE, SOLID WHITE EDGELINE, 4"
  - ④ THPL PAVT MK LINE, SOLID WHITE STOP BAR, 24"
  - ⑤ THPL PAVT MK LINE, SOLID WHITE LANE LINE, 6"
  - ⑥ THPL PAVT MK LINE, SOLID WHITE CROSSWALK, 8' C-C, 6"
  - ⑦ THPL PAVT MK LINE, SOLID WHITE DIAGONAL 45°, 4' C-C, 6"
  - ⑧ THPL PAVT MK LINE, LETTERS & SYMBOLS

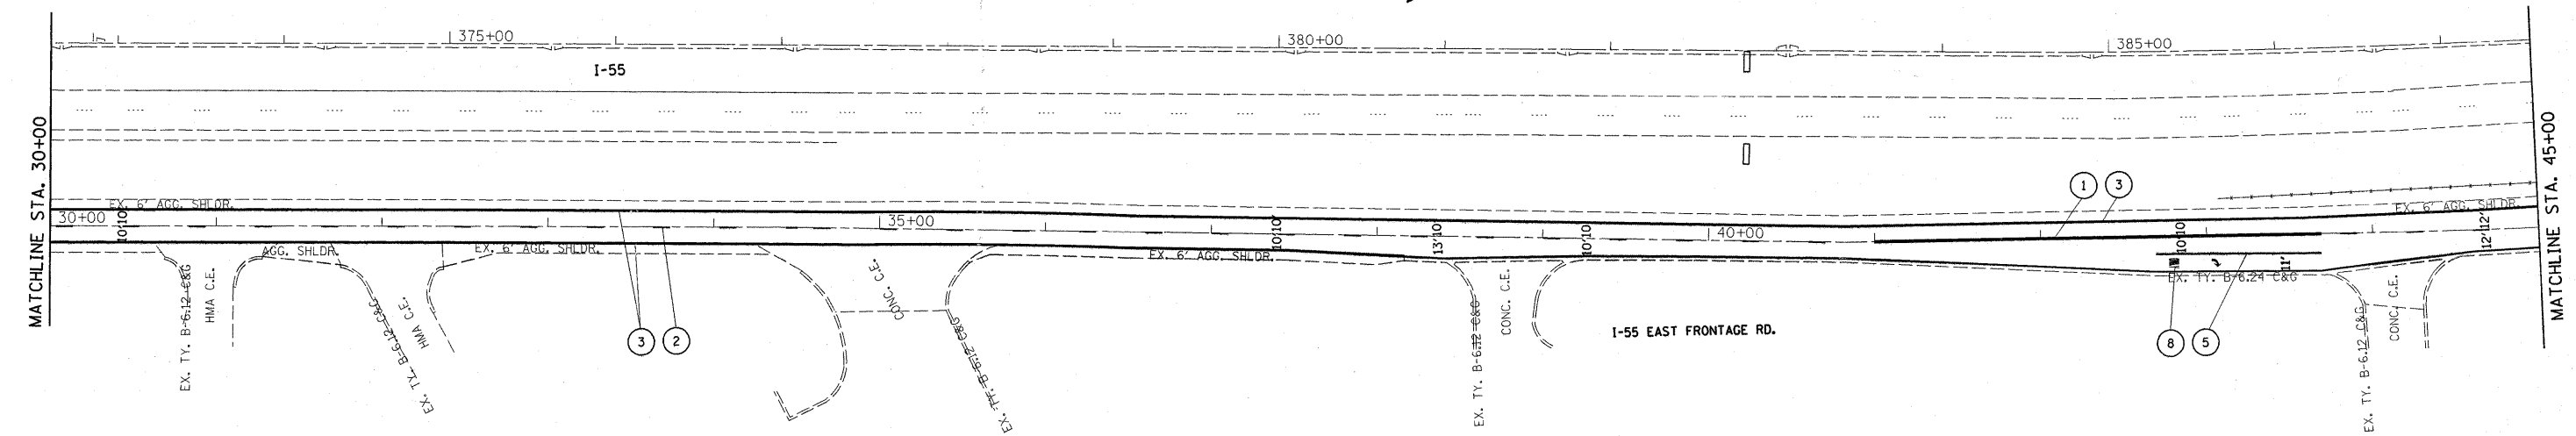

Rev. Sheet 5-27-10

FILE NAME = c:\pwork\pwork\qureshiya\d0185933\0145310-ah-tp-plan.dgn	USER NAME = qureshiya	DESIGNED -	REVISED -	<b>STATE OF ILLINOIS DEPARTMENT OF TRANSPORTATION</b>	<b>I-55 FRONTAGE ROAD U.S. RTE. 52 TO BLACK ROAD</b>		F.A.I. RTE. 55	SECTION 99-2AC-3-RS-2	COUNTY WILL	TOTAL SHEETS 15	SHEET NO. 6	
	PLOT SCALE = 50.0000' / IN.	CHECKED -	REVISED -		SCALE:	SHEET NO. OF SHEETS	STA. 15+00 TO STA.	CONTRACT NO. 60K25 [ILLINOIS] FED. AID PROJECT				
PLOT DATE = 5/4/2010	DATE -	REVISED -	REVISED -									