


LEGEND

- ① THPL PAVT MK LINE, CENTERLINE DOUBLE SOLID YELLOW, 4", 11" C-C
- ② THPL PAVT MK LINE, CENTERLINE SKIP DASH YELLOW 40'-10', 4"
- ③ THPL PAVT MK LINE, SOLID WHITE EDGELINE, 4"
- ④ THPL PAVT MK LINE, SOLID WHITE STOP BAR, 24"
- ⑤ THPL PAVT MK LINE, SOLID WHITE LANE LINE, 4"
- ⑥ THPL PAVT MK LINE, SOLID WHITE CROSSWALK, 8' C-C, 6"
- ⑦ THPL PAVT MK LINE, SOLID WHITE DIAGONAL 45°, 4' C-C, 6"
- ⑧ THPL PAVT MK LINE, LETTERS & SYMBOLS

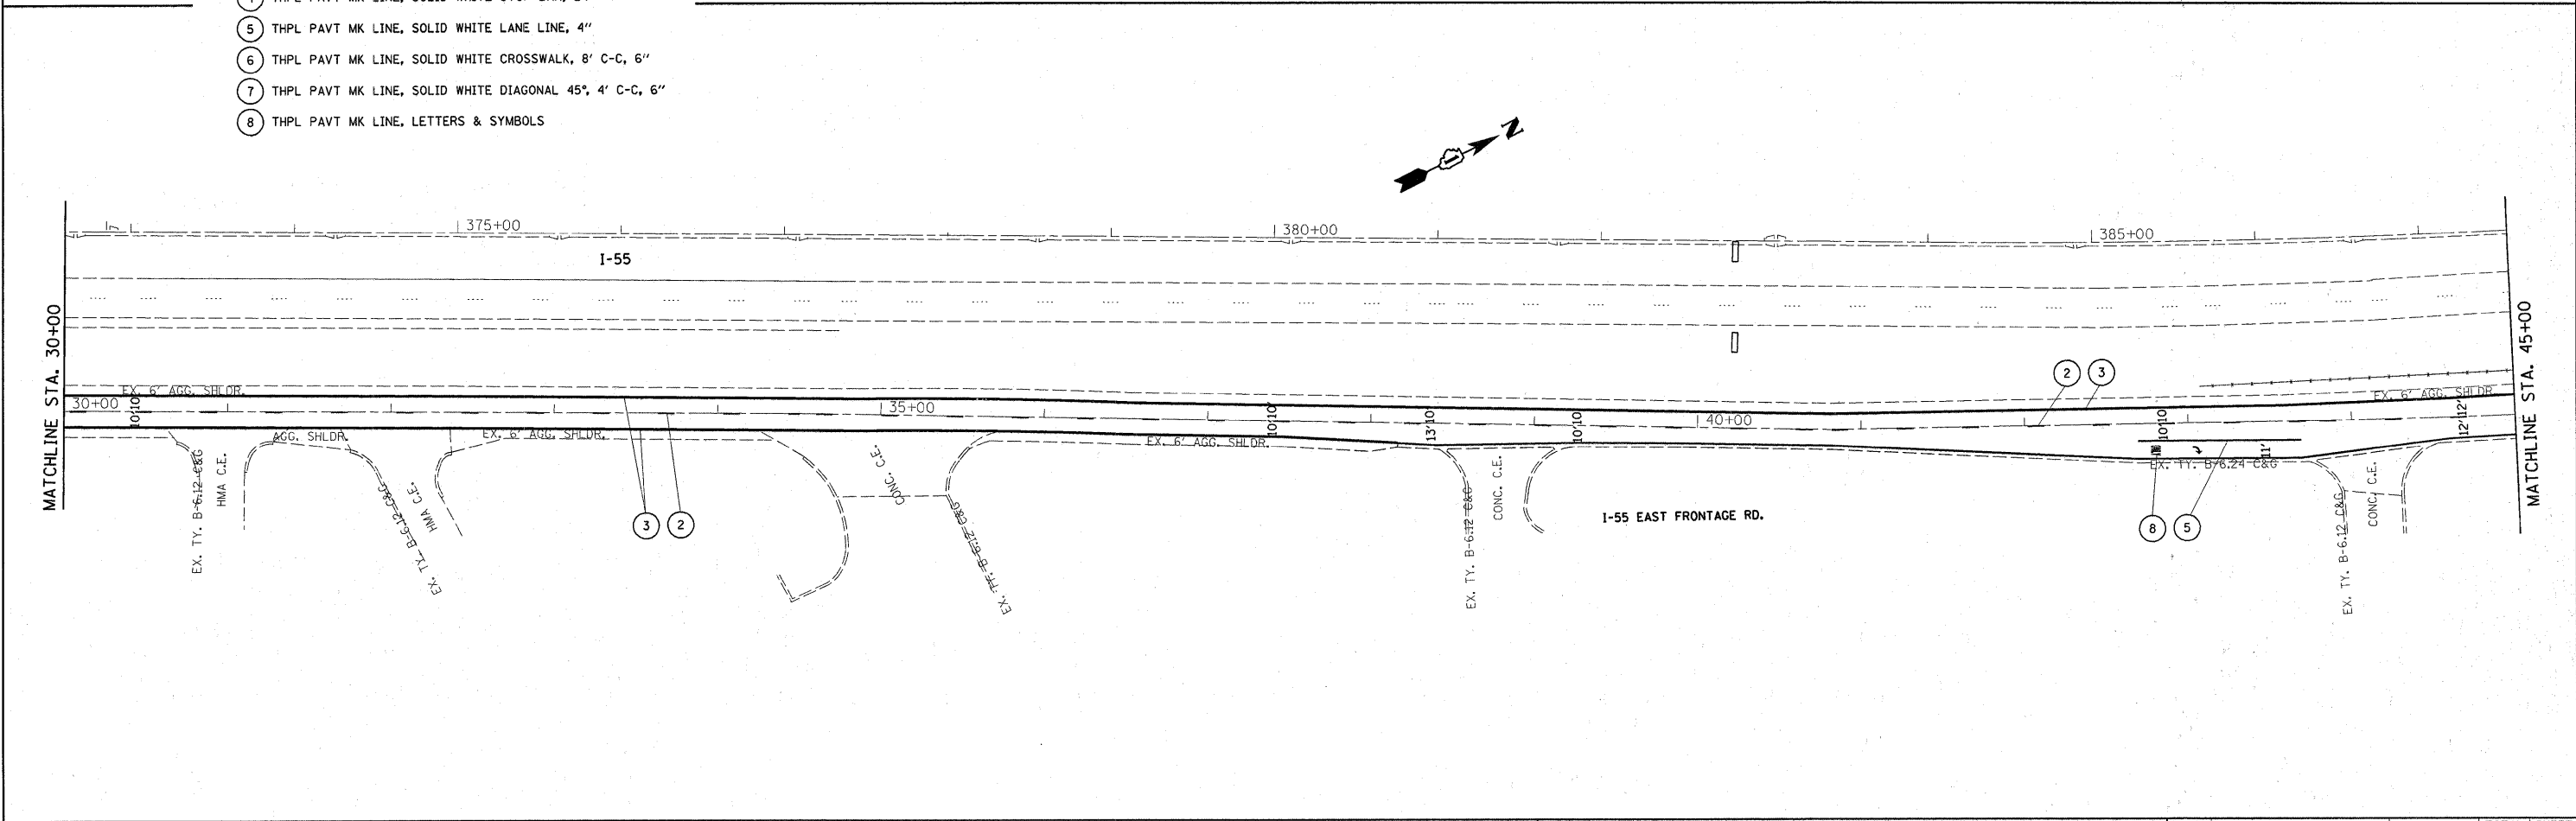

| | | | | | | | | | | | | | |
|--|--------------------|------------------|-----------|---|--|-----------|-----------|--------------------|---------|---------------|---------------------------|-----------|---|
| FILE NAME = | USER NAME = mossse | DESIGNED - | REVISED - | STATE OF ILLINOIS DEPARTMENT OF TRANSPORTATION | I-55 FRONTAGE ROAD U.S. RTE. 52 TO BLACK ROAD | | | F.A.I. RTE. | SECTION | COUNTY | TOTAL SHEETS | SHEET NO. | |
| ct:\pwork\PW100T\MOSSSE\0185933\0145330-shr-plan.dgn | | DRAWN - | REVISED - | | SCALE: | SHEET NO. | OF SHEETS | STA. 15+00 TO STA. | 55 | 99-2AC-3-RS-2 | WILL | 15 | 6 |
| | | CHECKED - | REVISED - | | | | | | | | | | |
| | | DATE = 3/25/2010 | REVISED - | | | | | | | | | | |
| CONTRACT NO. 60K25 | | | | | | | | | | | ILLINOIS FED. AID PROJECT | | |