



STATE OF ILLINOIS
DEPARTMENT OF TRANSPORTATION


Indicates concrete to be removed as Removal of Existing Concrete Deck.  Indicates concrete to be removed as Approach Slab Removal and Pavement Removal (See Sheet 6 for details) 

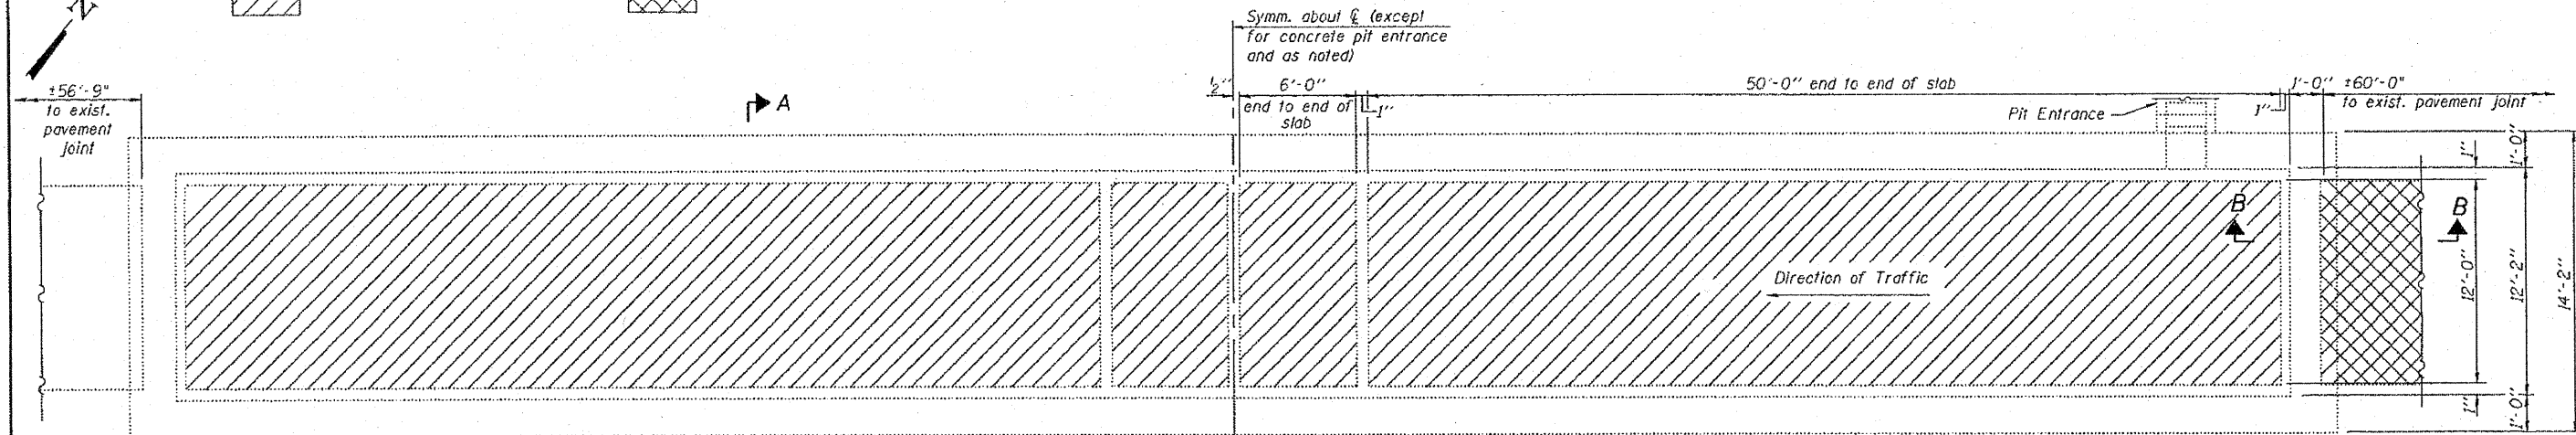

PLAN
(Coping not shown)

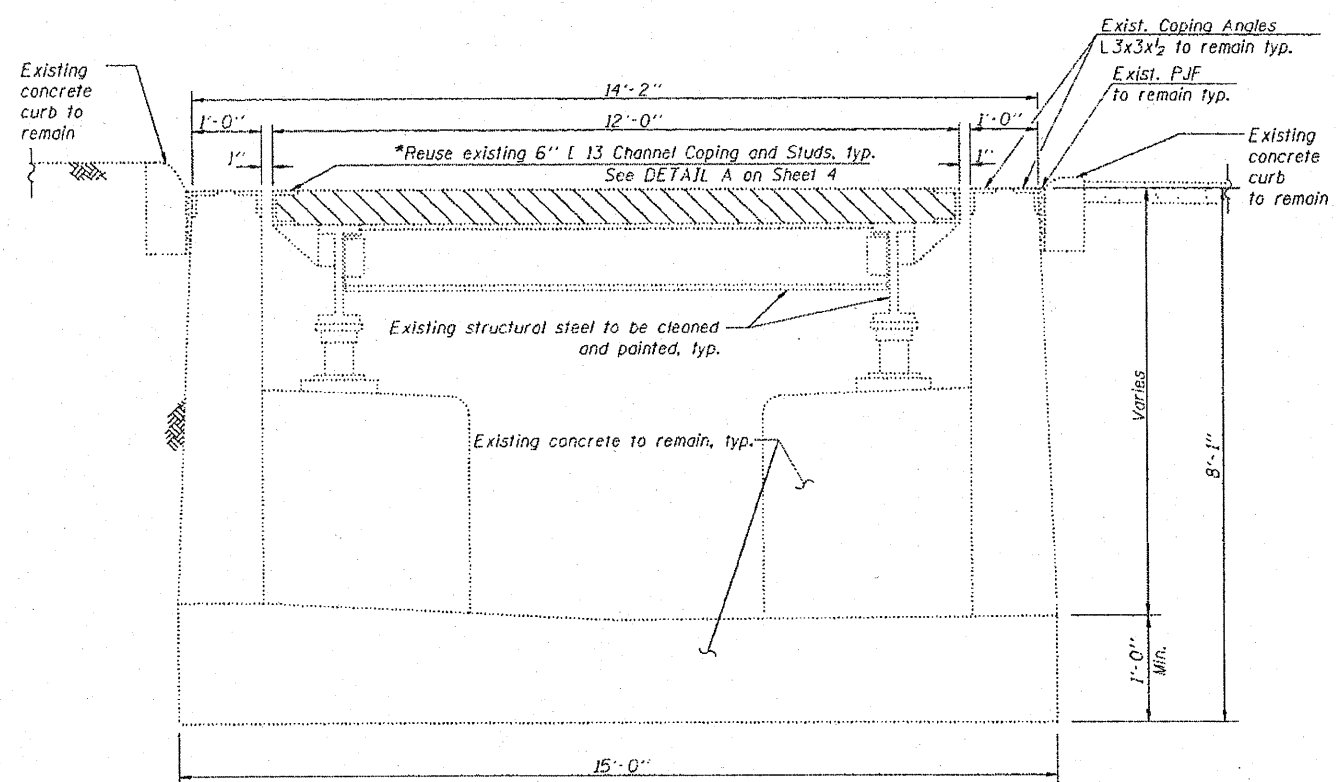

SECTION A-A * See Note A on Sheet 4 of 7

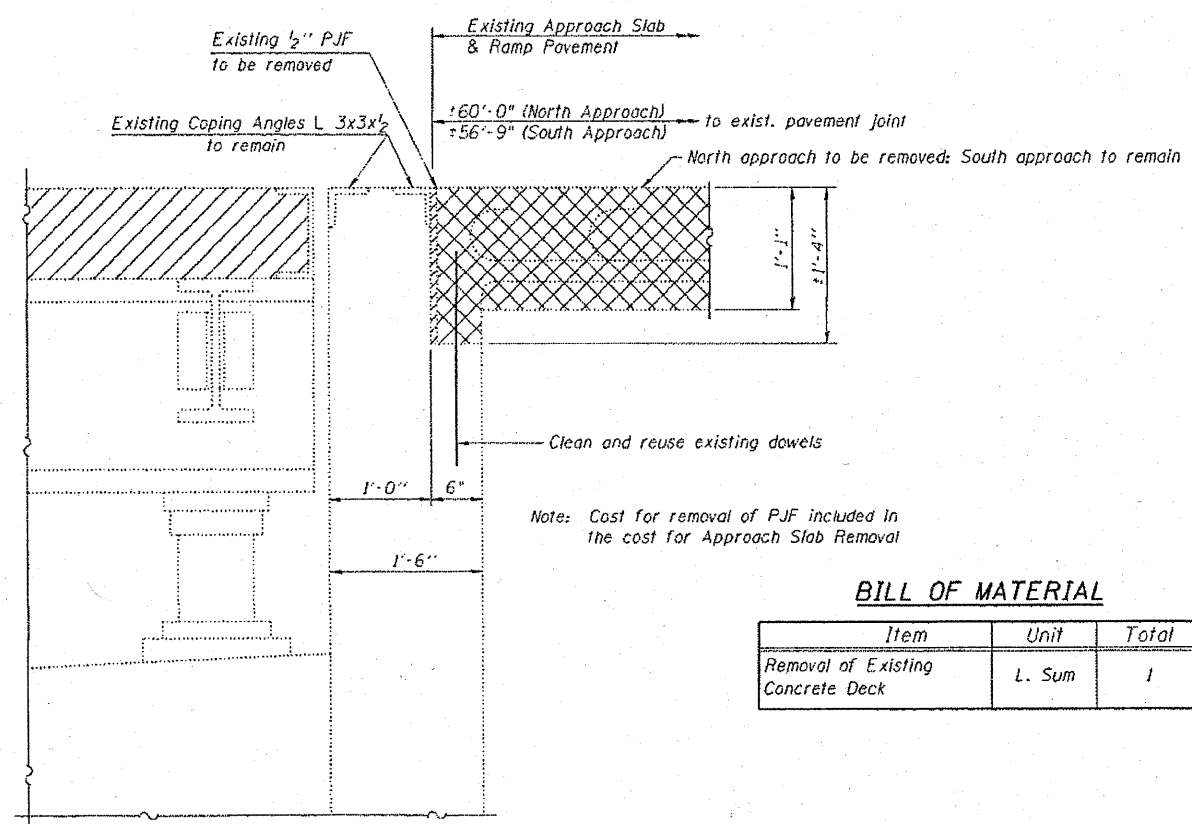

SECTION B-B

BILL OF MATERIAL

Item	Unit	Total
Removal of Existing Concrete Deck	L. Sum	1

NOTE:
See Sheet 6 of 7 for approach slab and ramp pavement removal details and Bill of Material.

CONCRETE REMOVAL PLAN AND DETAILS
BOLINGBROOK WEIGH STATION (SB)

DESIGNED - JSD
CHECKED - GWS
DRAWN - GJS
CHECKED - GWS

LOCHNER
H.W. LOCHNER, INC.
CONSULTING ENGINEERS & PLANNERS
20 NORTH WACKER DRIVE SUITE 1200
CHICAGO, IL 60606

SHEET NO. 3 7 SHEETS	F.A.I. RTE.	SECTION	COUNTY	TOTAL SHEETS	SHEET NO.
	55	99-1-TWS-1-5	WILL	13	6
			CONTRACT NO. 60K43		
FED. ROAD DIST. NO. 1 ILLINOIS FED. AID PROJECT					

T:\4265-1-55-SB_Weigh_Station\Struct\dgn\60G16-003.dgn