




STATE OF ILLINOIS
DEPARTMENT OF TRANSPORTATION

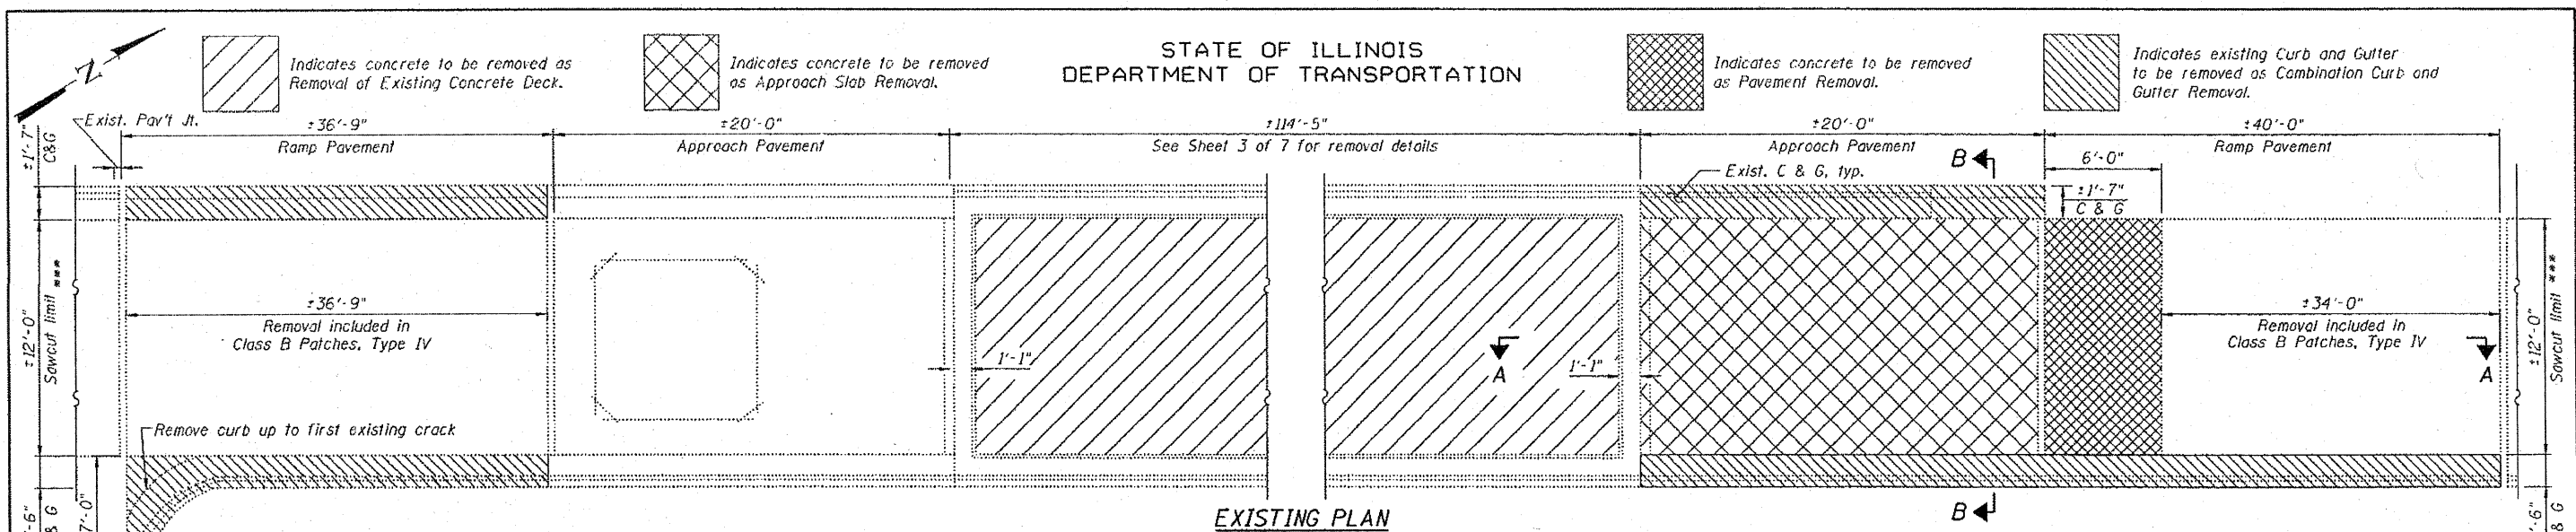

EXISTING PLAN

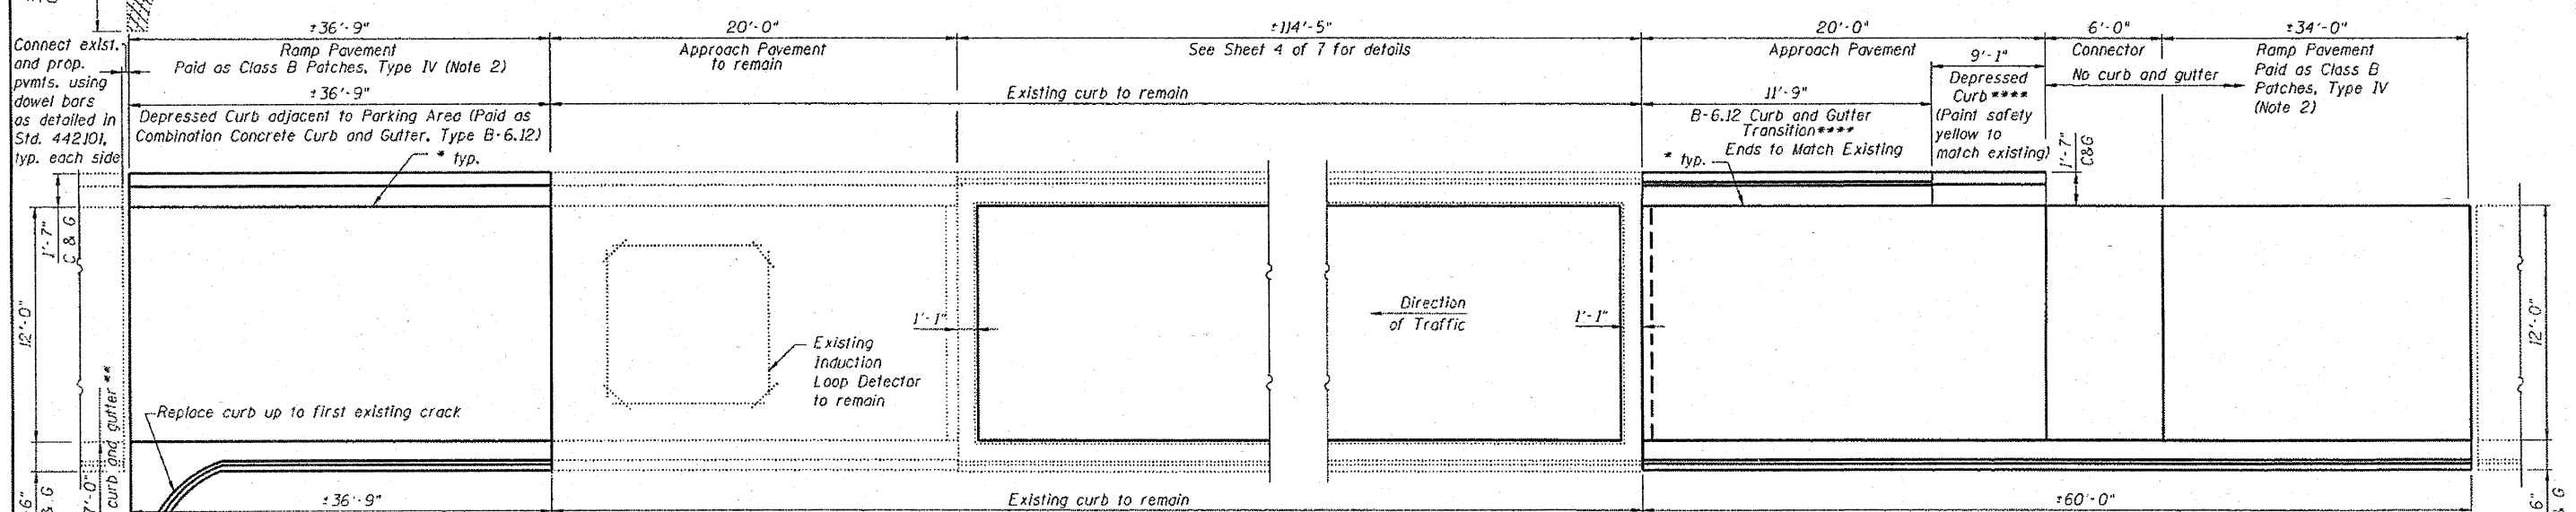

PROPOSED PLAN

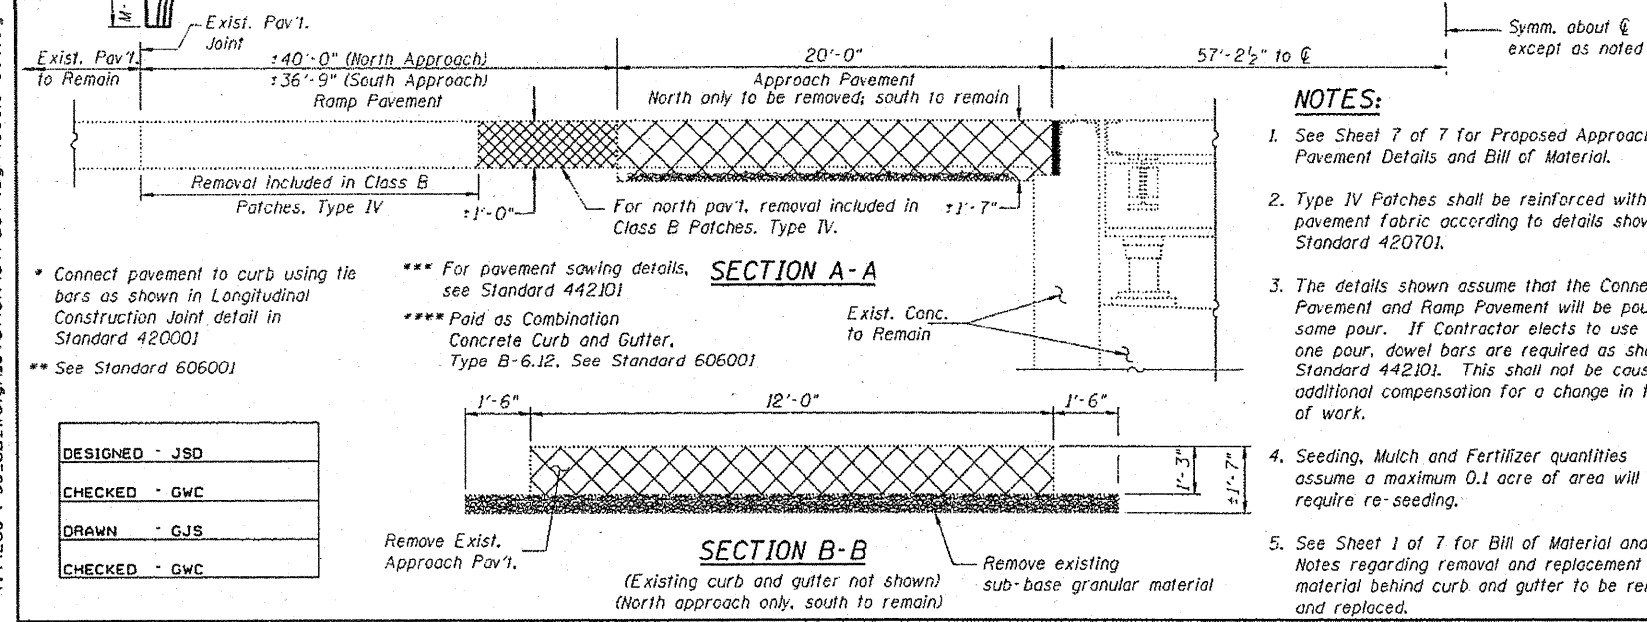

NOTES:

- See Sheet 7 of 7 for Proposed Approach Pavement Details and Bill of Material.
- Type IV Patches shall be reinforced with pavement fabric according to details shown in Standard 420701.
- The details shown assume that the Connector Pavement and Ramp Pavement will be poured in the same pour. If Contractor elects to use more than one pour, dowel bars are required as shown in Standard 442101. This shall not be cause for additional compensation for a change in the scope of work.
- Seeding, Mulch and Fertilizer quantities assume a maximum 0.1 acre of area will require re-seeding.
- See Sheet 1 of 7 for Bill of Material and General Notes regarding removal and replacement of material behind curb and gutter to be removed and replaced.

BILL OF MATERIAL

Item	Unit	Total
Seeding, Class 2A	Acre	0.1
Nitrogen Fertilizer Nutrient	Pound	9
Phosphorus Fertilizer Nutrient	Pound	9
Potassium Fertilizer Nutrient	Pound	9
Mulch, Method 2	Acre	0.1
Stabilized Sub-base 4"	Sq. Yd.	124
Protective Coat	Sq. Yd.	130
Pavement Removal	Sq. Yd.	8
Combination Curb and Gutter Removal	Foot	162
Approach Slab Removal	Sq. Yd.	27
Class B Patches, Type IV, 12"	Sq. Yd.	95
Pavement Fabric	Sq. Yd.	95
Saw Cuts	Foot	48
Combination Concrete Curb and Gutter, Type B-6.12	Foot	58

Item	Unit	Total
Combination Concrete Curb and Gutter, Type M-2.12	Foot	105
Aggregate Subgrade 12" Special	Sq. Yd.	128
Dowel Bars 1 1/2"	Each	20
Tie Bars 3/4"	Each	78

APPROACH AND RAMP PAVEMENT REMOVAL
PLAN AND DETAILS
BOLINGBROOK WEIGH STATION (SB)

DESIGNED - JSD
CHECKED - GWC
DRAWN - GJS
CHECKED - GWC

LOCHNER

H.W. LOCHNER, INC.
CONSULTING ENGINEERS & PLANNERS
20 NORTH WACKER DRIVE SUITE 1200
CHICAGO, IL 60606

SHEET NO. 6 7 SHEETS	F.A.I. RTE.	SECTION	COUNTY	TOTAL SHEETS	SHEET NO.
	55	99-1-TWS-I-5	WILL	13	9
			CONTRACT NO. 60K43		
FED. ROAD DIST. NO. 1 [ILLINOIS] FED. AID PROJECT					