



DETAIL D

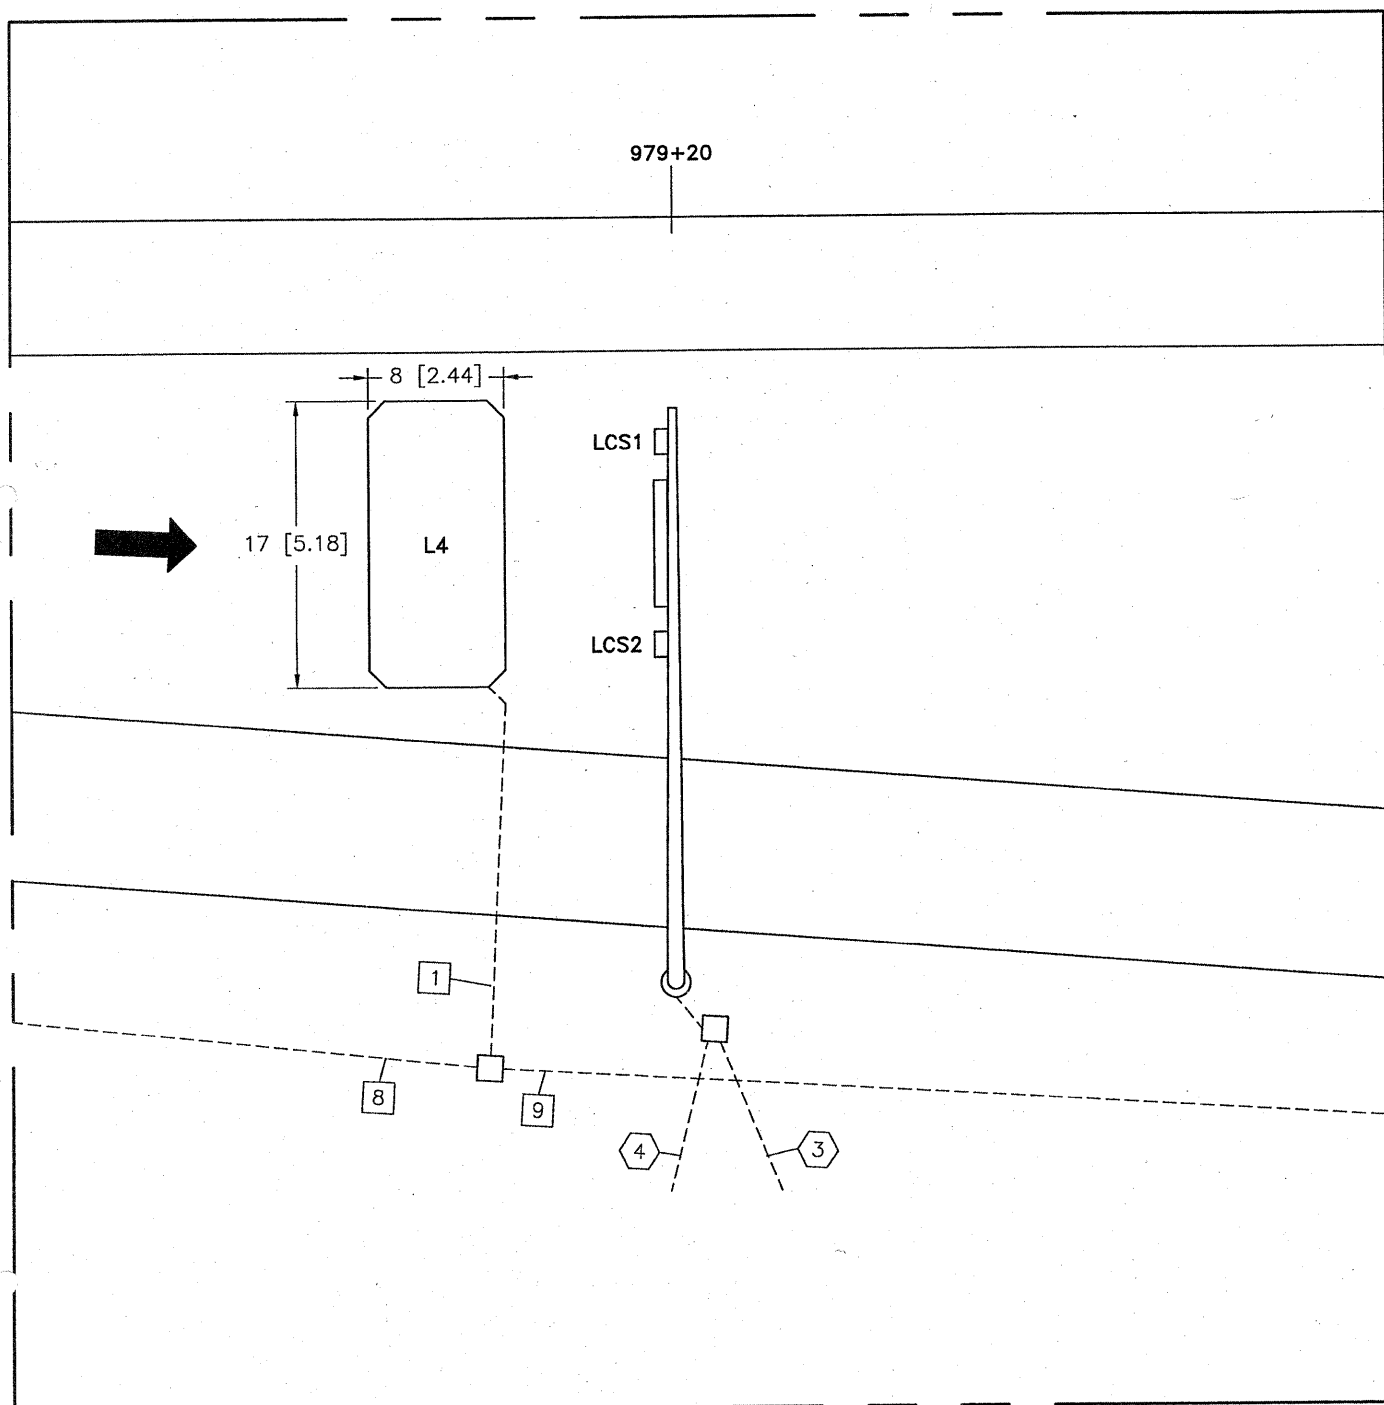

DETAIL E

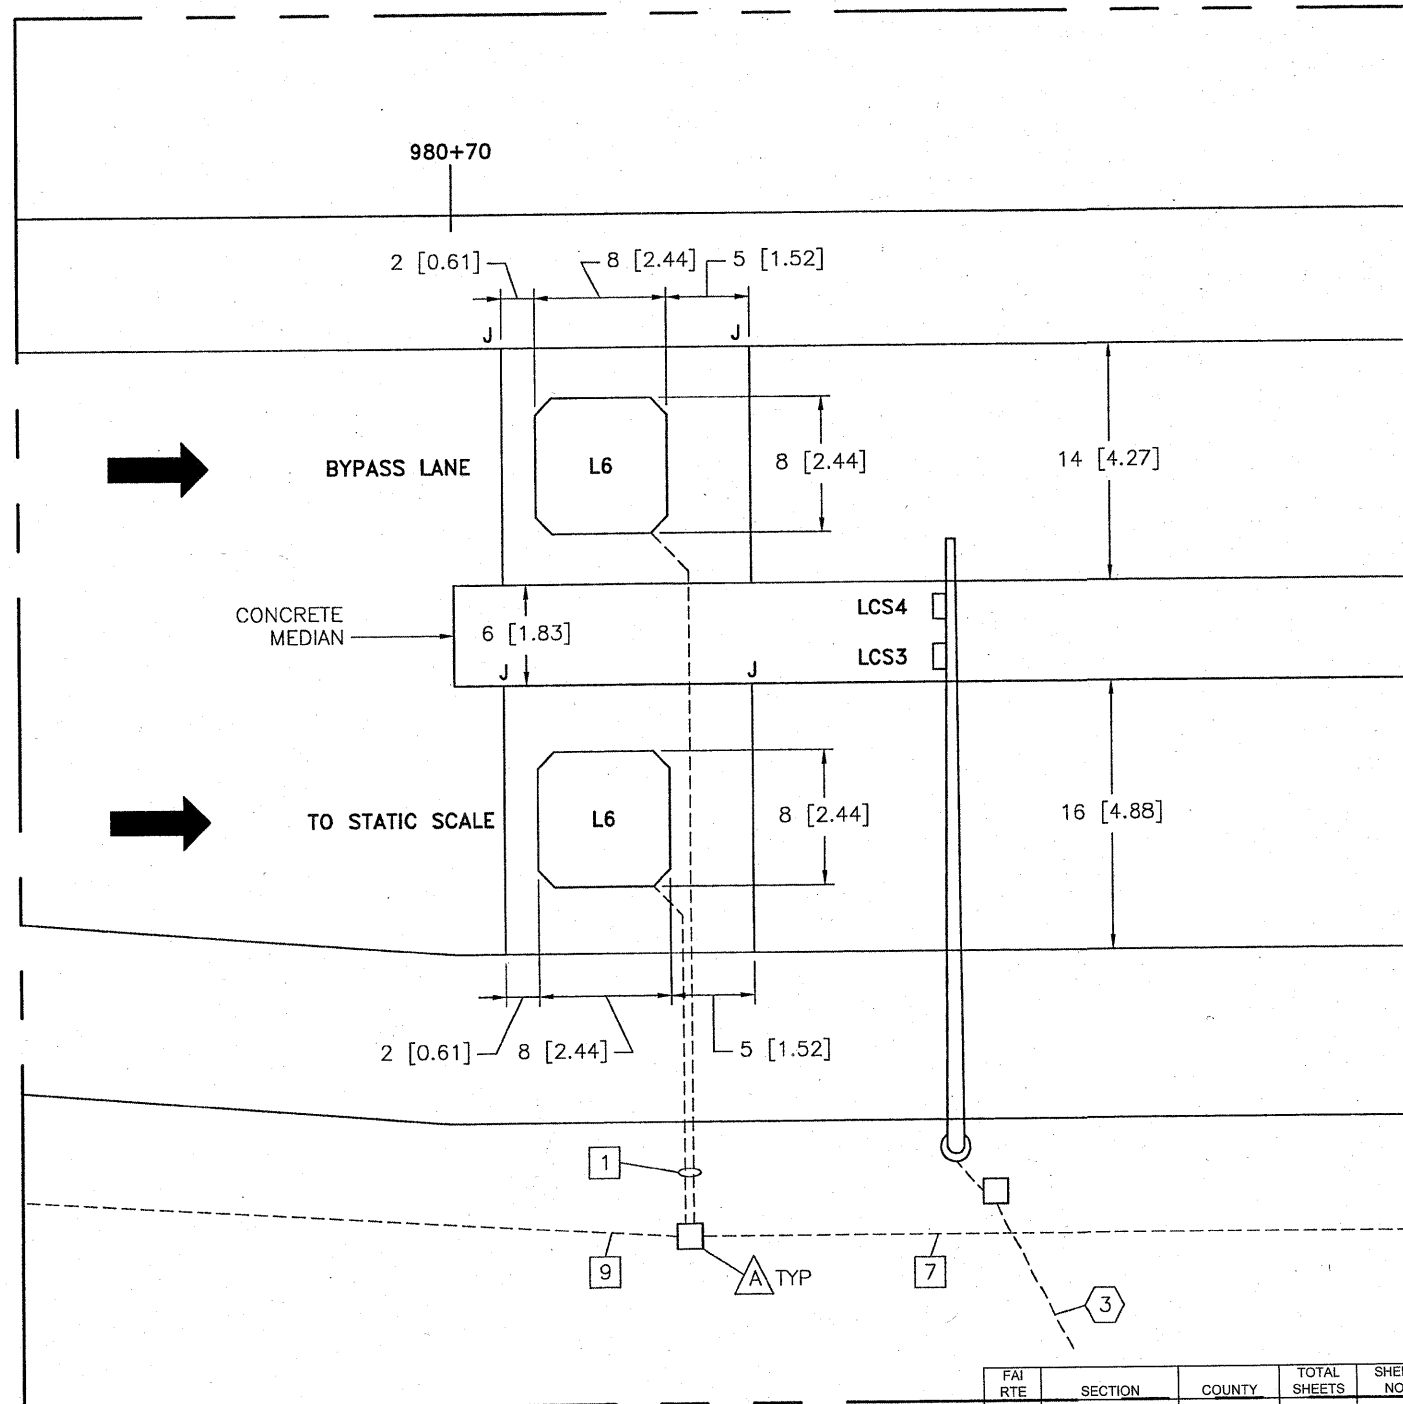


FAI	SECTION	COUNTY	TOTAL SHEETS	SHEET NO.
80	99-5-1-TWS-1	WILL	16	8
STA.	STA.	ILLINOIS	FED. AID PROJECT	
CONTRACT NO. 60K45				

NOTES:

PULL BOX.

REV.	DESCRIPTION	DWN/DSN	APPR.	APPR.	DATE
1	PRELIMINARY RELEASE	JGi/Sab	SAb	RCz	Aug 5/09

CONFIDENTIAL
 THIS DOCUMENT CONTAINS INFORMATION PROPRIETARY TO IRD AND IS THEREFORE NOT TO BE DISCLOSED TO OTHERS OR USED FOR PRODUCTION WITHOUT WRITTEN PERMISSION FROM INTERNATIONAL ROAD DYNAMICS INC.

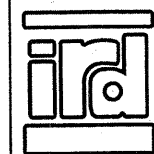

INTERNATIONAL ROAD DYNAMICS INC. SASKATOON SASKATCHEWAN CANADA

DWG. TITLE: **SITE LAYOUT RAMP WEIGH-IN-MOTION MOKENA, ILLINOIS I-80 EB**

NOT TO SCALE	DWG. No. MILRWM01	REV.: 1
SIZE: B	CAD FILE: MILRWM01.DWG	SHEET 5 OF 6
DIMENSIONS IN: FEET [m]		