


ROUTE	SECTION	COUNTY	TOTAL SHEETS	SHEET NUMBER
VARIOUS	2010-036 RS	COOK	6	5



SOUTH SIDE SIGN SHOP

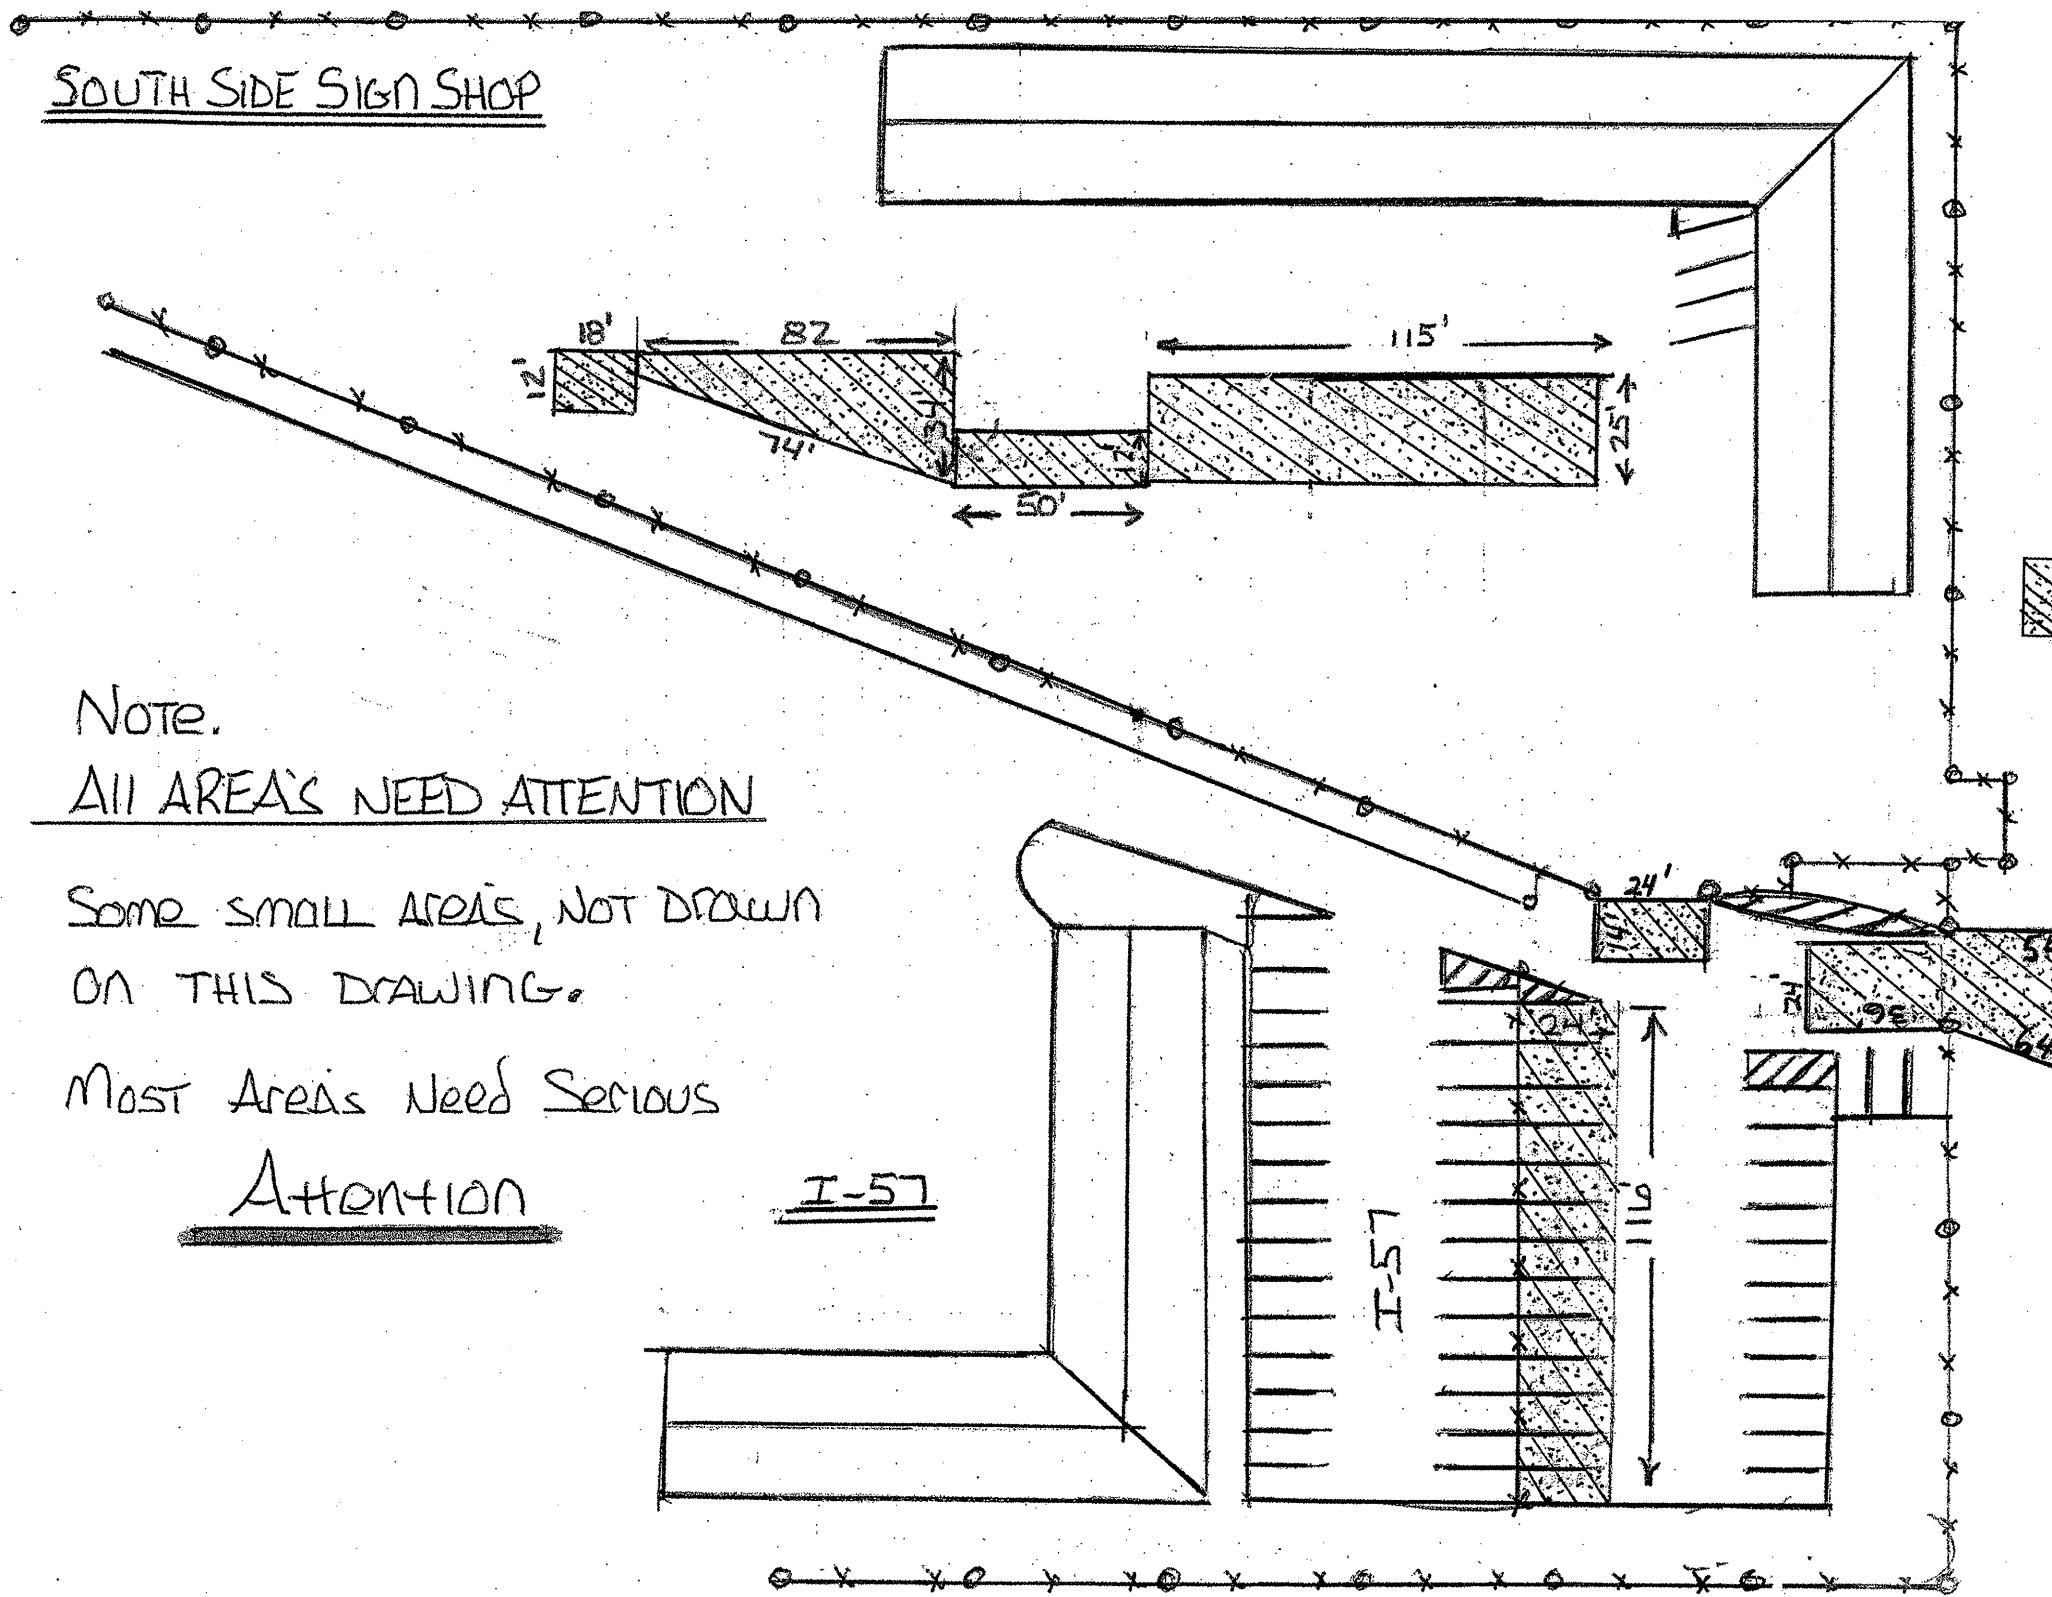

LEGEND



2 1/4" HMA SURFACE REMOVAL
 1 1/2" HMA SURFACE COURSE, MIX "D", N70
 3/4" POLYMERIZED LEVELING BINDER (MM),
 IL-4.75, N50

Note.

All AREA'S NEED ATTENTION

SOME SMALL AREAS, NOT DRAWN
 ON THIS DRAWING.

Most Areas Need Serious

Attention

I-57

I-57

NOTE:

CONTRACTOR SHALL MILL FIRST BEFORE PATCHING

ILLINOIS DEPARTMENT OF
 TRANSPORTATION

SOUTH SIDE SIGN SHOP