


THE TRAFFIC SIGNAL CONTROL EQUIPMENT FOR THIS SYSTEM SHALL BE "EAGLE" TO MATCH THE EXISTING ADJACENT SYSTEM.

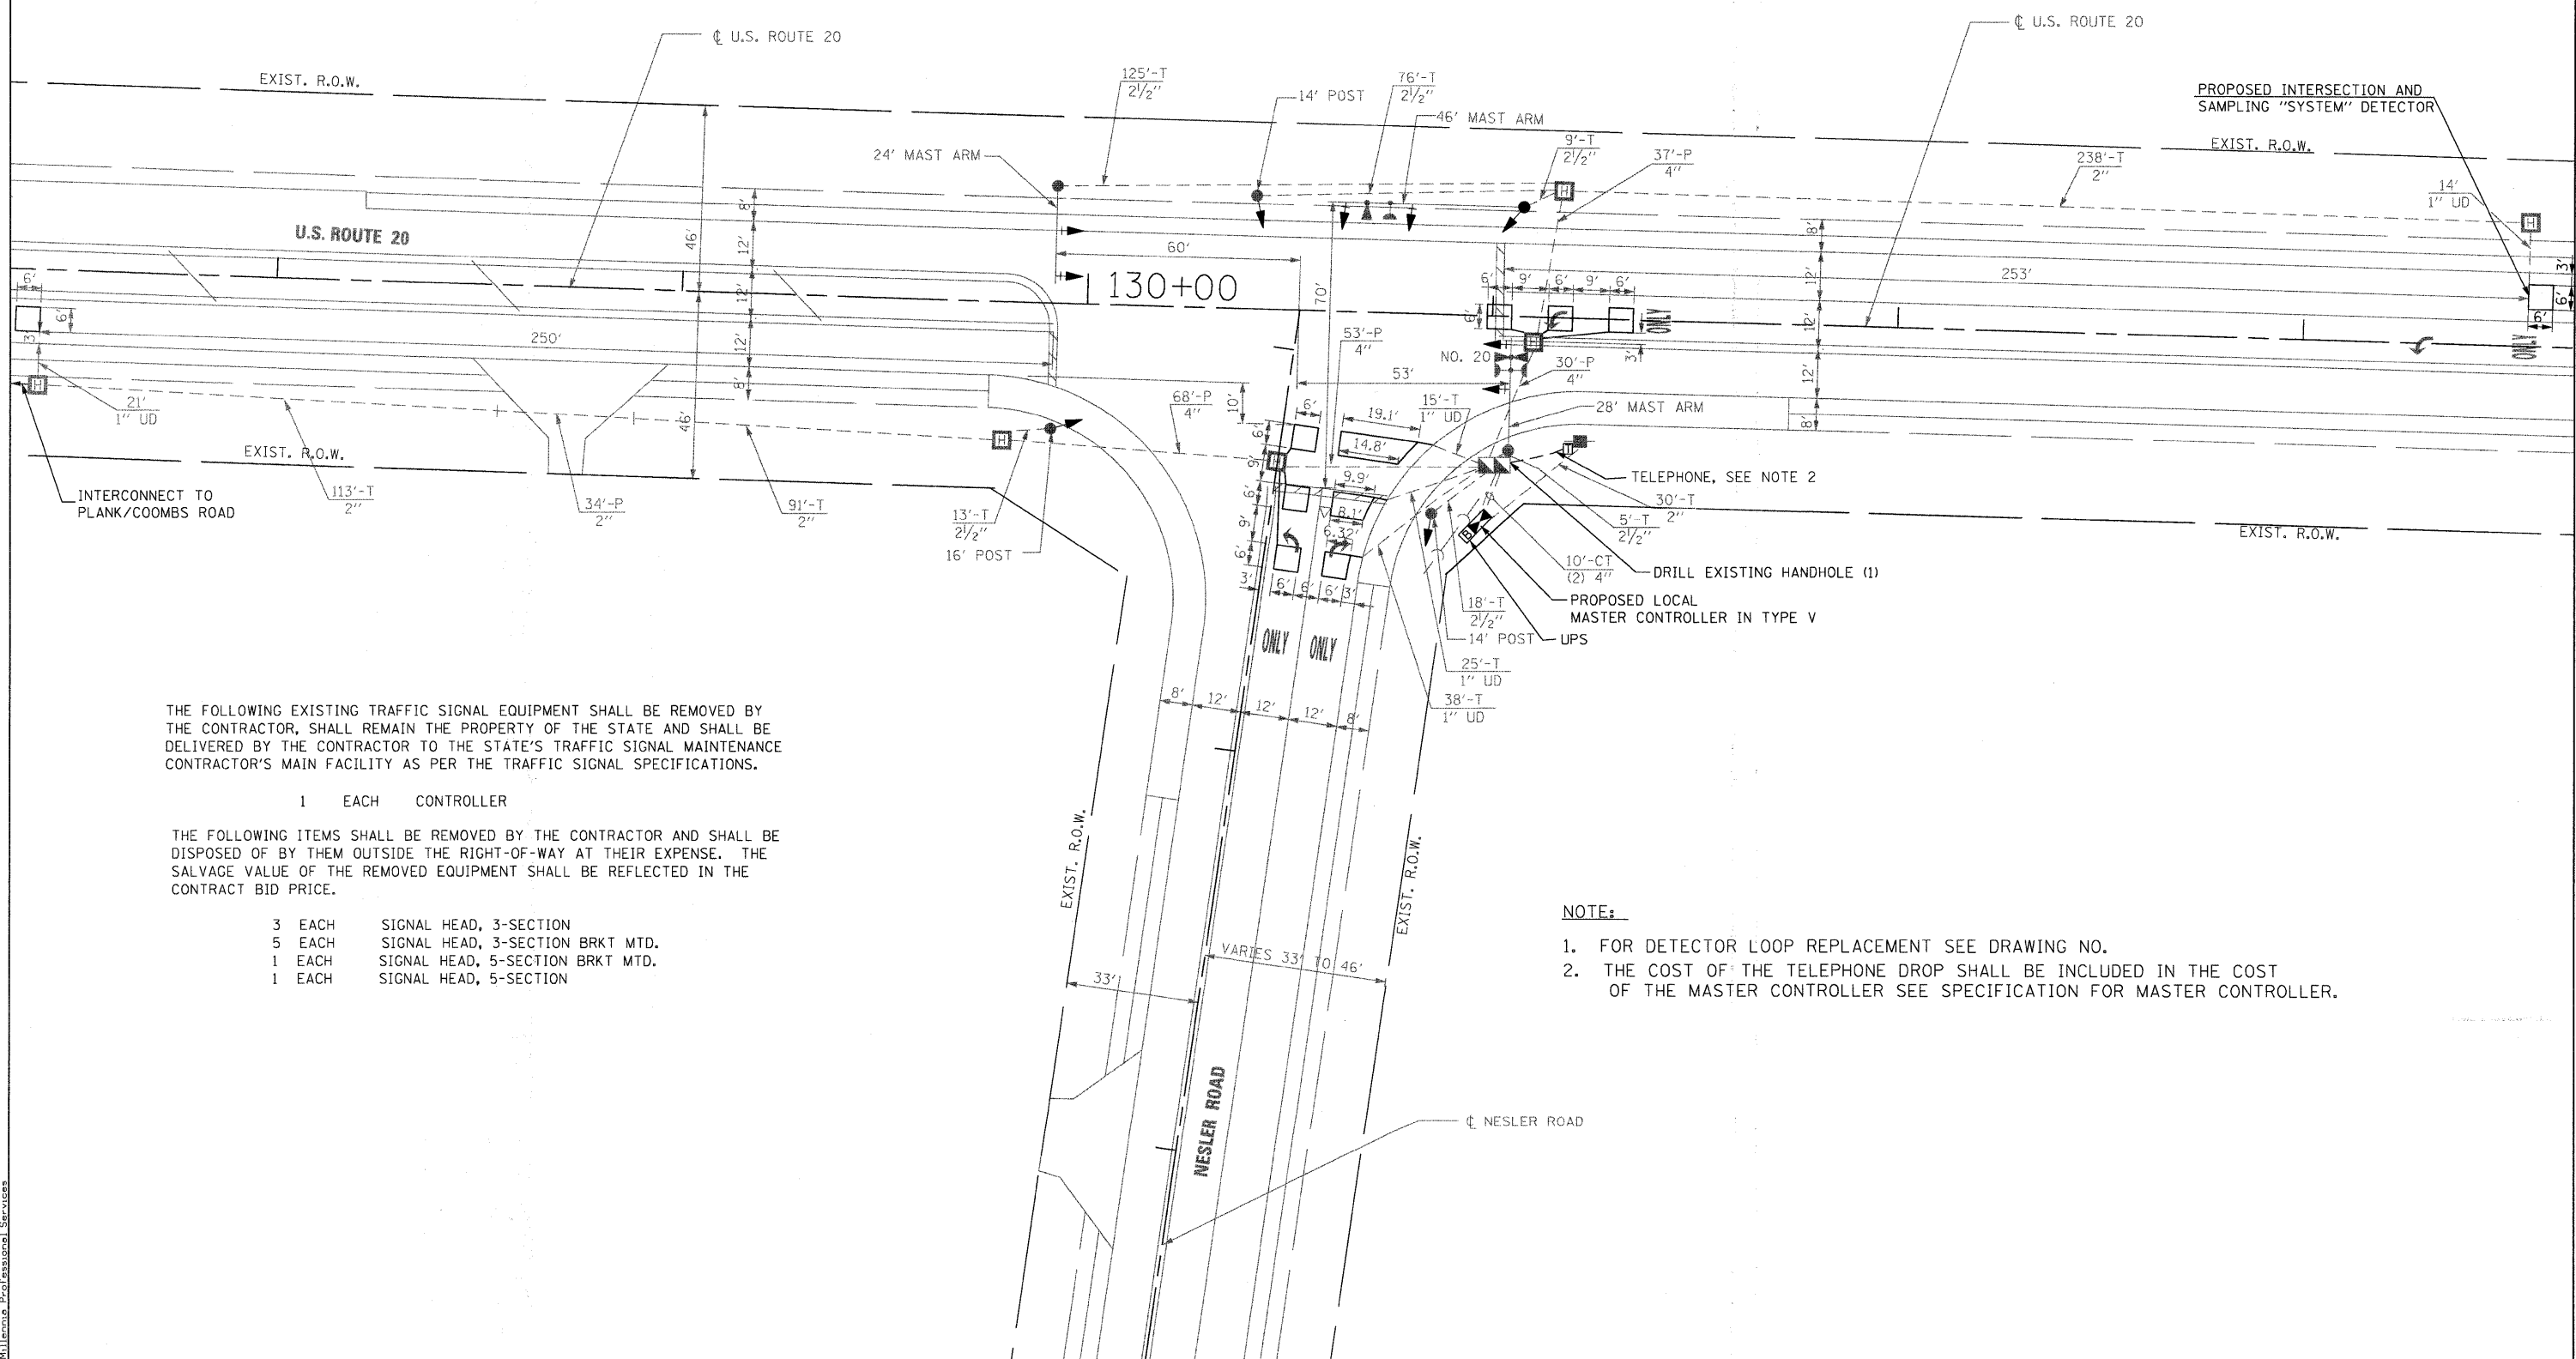

THE FOLLOWING EXISTING TRAFFIC SIGNAL EQUIPMENT SHALL BE REMOVED BY THE CONTRACTOR, SHALL REMAIN THE PROPERTY OF THE STATE AND SHALL BE DELIVERED BY THE CONTRACTOR TO THE STATE'S TRAFFIC SIGNAL MAINTENANCE CONTRACTOR'S MAIN FACILITY AS PER THE TRAFFIC SIGNAL SPECIFICATIONS.

1 EACH CONTROLLER

THE FOLLOWING ITEMS SHALL BE REMOVED BY THE CONTRACTOR AND SHALL BE DISPOSED OF BY THEM OUTSIDE THE RIGHT-OF-WAY AT THEIR EXPENSE. THE SALVAGE VALUE OF THE REMOVED EQUIPMENT SHALL BE REFLECTED IN THE CONTRACT BID PRICE.

- 3 EACH SIGNAL HEAD, 3-SECTION
- 5 EACH SIGNAL HEAD, 3-SECTION BRKT MTD.
- 1 EACH SIGNAL HEAD, 5-SECTION BRKT MTD.
- 1 EACH SIGNAL HEAD, 5-SECTION

NOTE:

1. FOR DETECTOR LOOP REPLACEMENT SEE DRAWING NO.
2. THE COST OF THE TELEPHONE DROP SHALL BE INCLUDED IN THE COST OF THE MASTER CONTROLLER SEE SPECIFICATION FOR MASTER CONTROLLER.

FILE NAME = P:\2009\ME09006_VerVer_Phil\CADD\W05_US20\Shets\0162529-sh-TS02-Nesler-Signal.dgn
 USER = MJC
 MILLENNIA PROFESSIONAL SERVICES



200 22ND Street, Suite 216, Lombard, IL 60148
 630.705.0110 voice, 630.839.2566 fax
 WWW.MPS-IL.COM
MILLENNIA PROFESSIONAL SERVICES

| | |
|-----------------|-----------|
| DESIGNED - TVN | REVISED - |
| DRAWN - TVN | REVISED - |
| CHECKED - RPD | REVISED - |
| DATE - 4/9/2010 | REVISED - |

**STATE OF ILLINOIS
 DEPARTMENT OF TRANSPORTATION**

**TRAFFIC SIGNAL INSTALLATION PLAN
 US 20 AT NESLER ROAD**

SCALE: SHEET NO. OF SHEETS STA. TO STA.

| | | | | |
|--------------------|----------------|-------------|-----------------|--------------|
| F.A.P. RTE. 345 | SECTION 8WRS-2 | COUNTY KANE | TOTAL SHEETS 72 | SHEET NO. 40 |
| CONTRACT NO. 62529 | | | | |