


DATE	
BY	
FINAL SURVEY NO.	
SURVEY NOTE BOOK NO.	
DESIGNED	
DRAWN	
CHECKED	
DATE	

DATE	
BY	
ORIGINAL SURVEY NO.	
SURVEY NOTE BOOK NO.	
DESIGNED	
DRAWN	
CHECKED	
DATE	

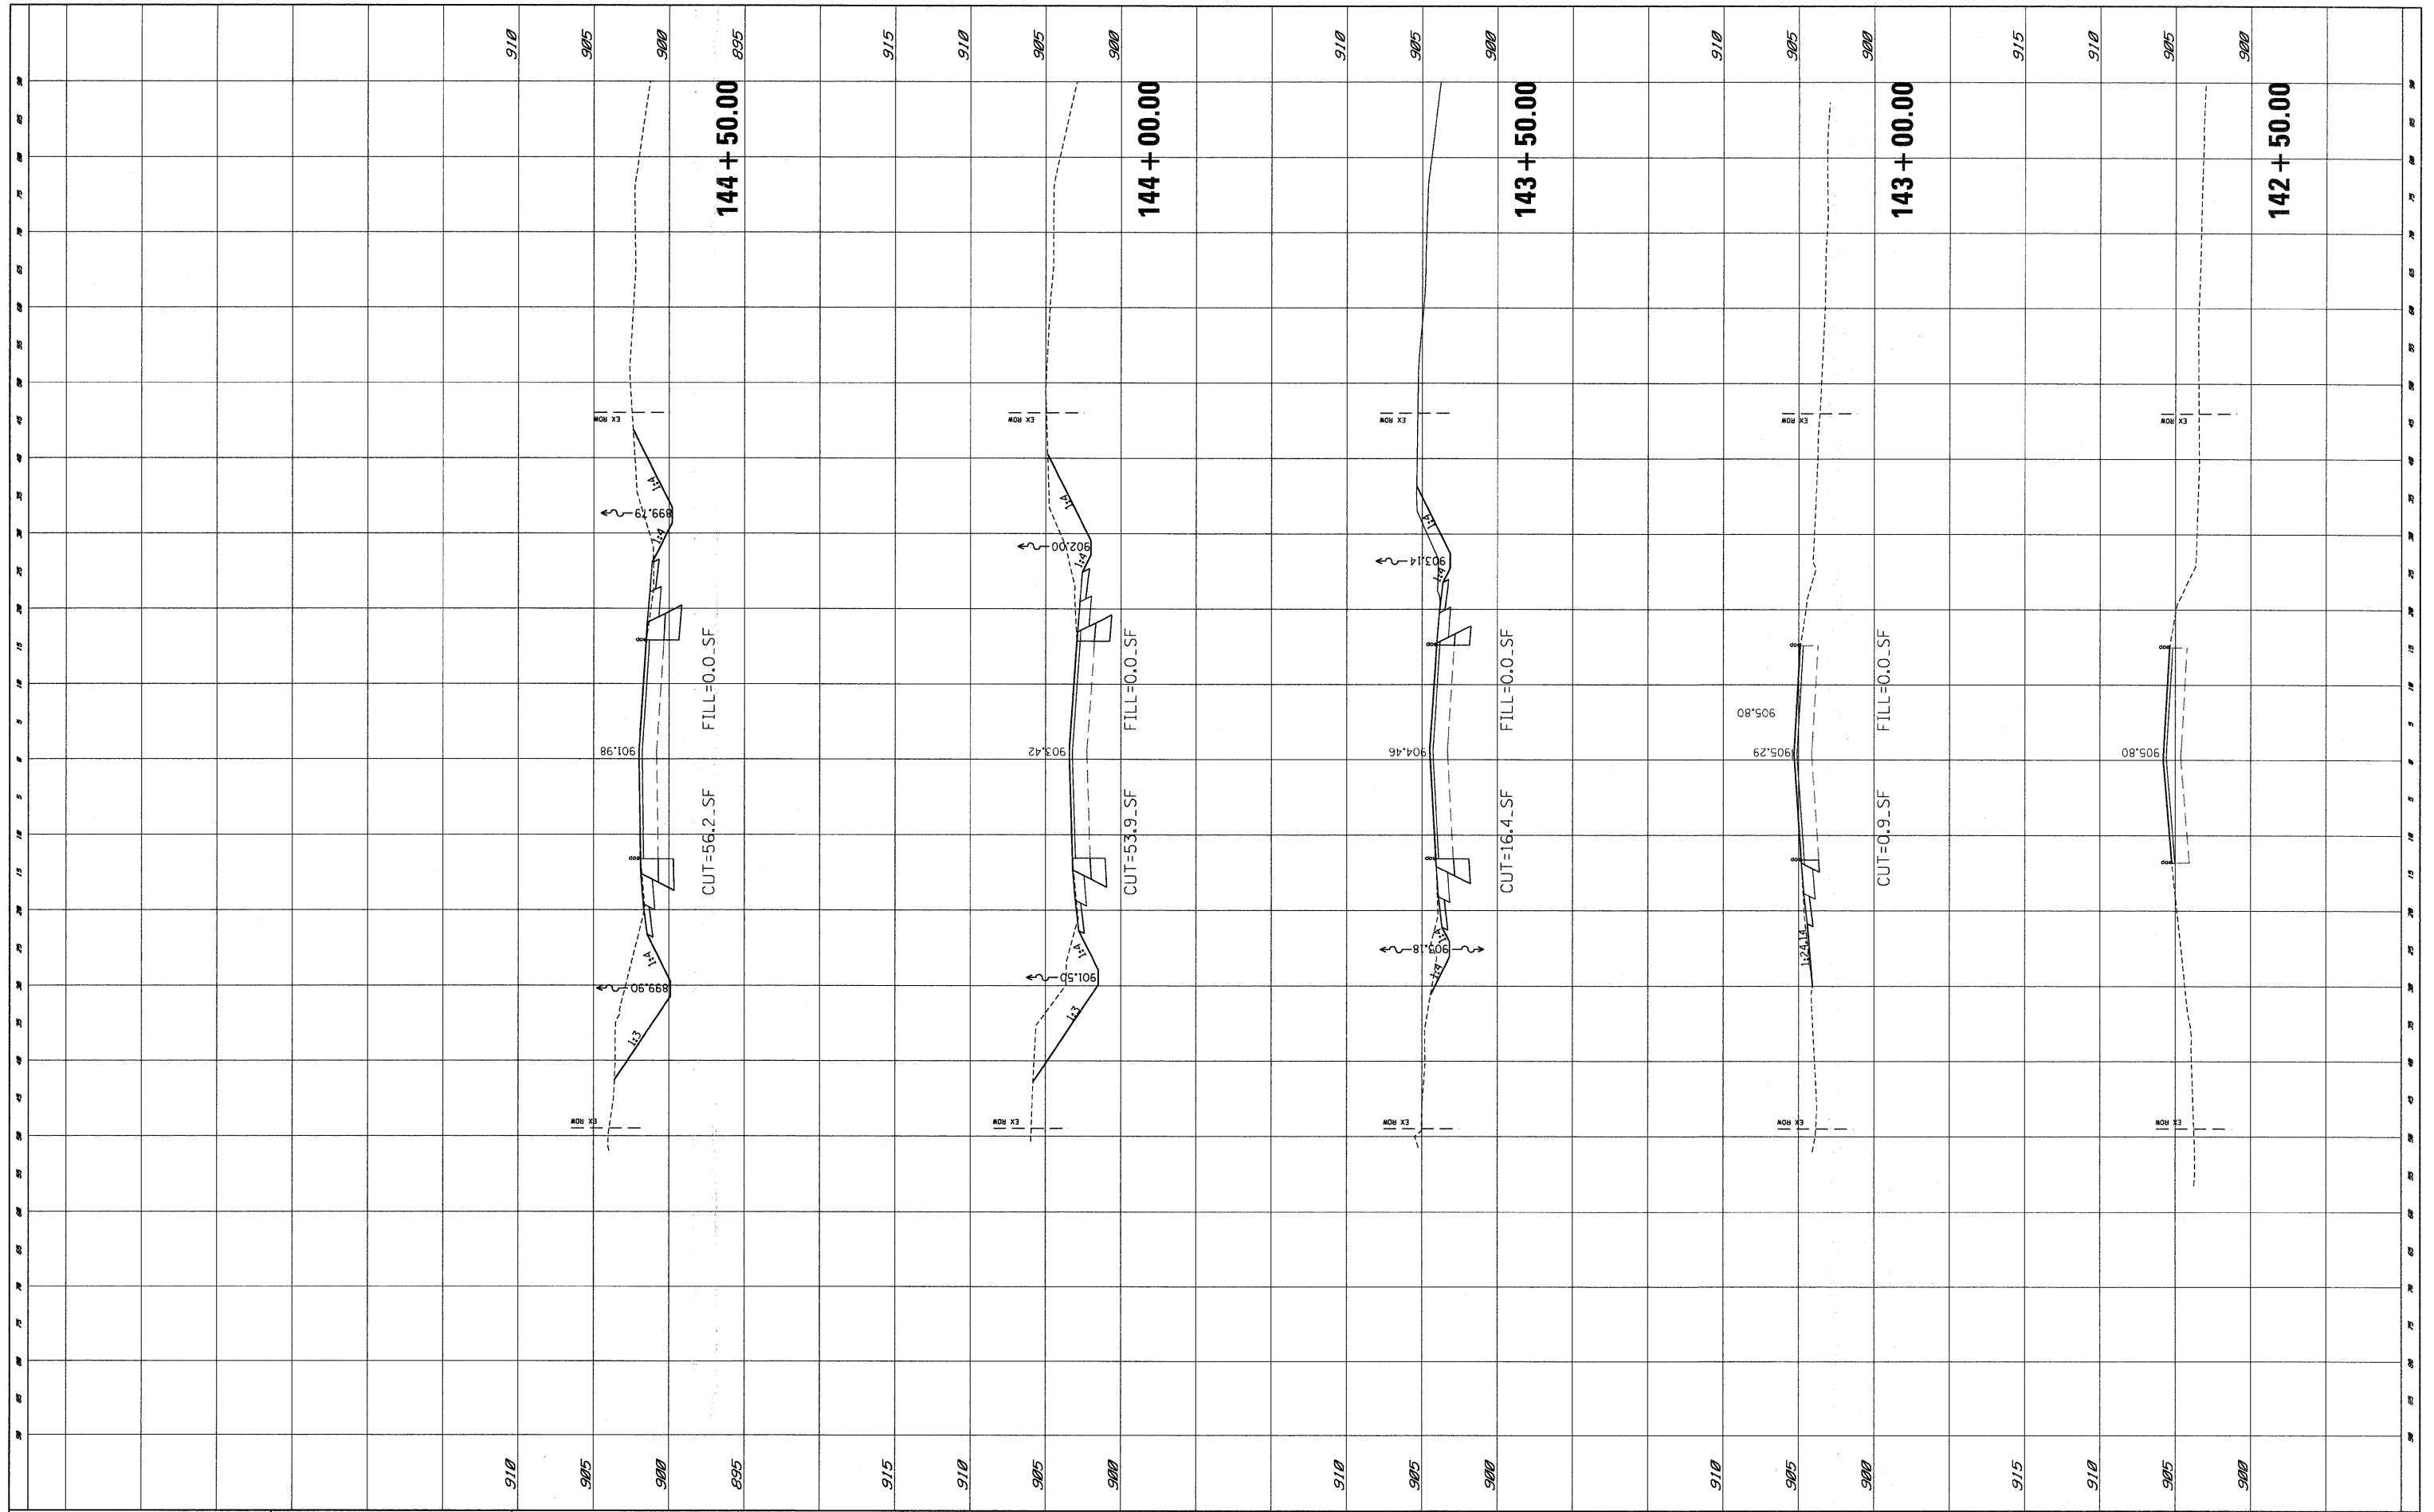

FILE NAME = P:\2009\ME09006_Var-Var_Phil\CADD\W05_US20\Sh...
 USER NAME = Peter
 DESIGNED -
 DRAWN -
 CHECKED -
 DATE -

ND162529-PX5.dgn
 PLOT SCALE = 10,0000 ' / IN.
 PLOT DATE = 4/9/2010

REVISIED -
 REVISIED -
 REVISIED -
 REVISIED -

STATE OF ILLINOIS
 DEPARTMENT OF TRANSPORTATION

U.S. ROUTE 20 CROSS SECTION

SCALE: SHEET NO. OF SHEETS STA. 142+50.00 TO STA. 144+50.00

F.A.P. RTE.	SECTION	COUNTY	TOTAL SHEETS	SHEET NO.
345	8WR5-2	KANE	72	63
CONTRACT NO. 62529				
FED. ROAD DIST. NO. ILLINOIS FED. AID PROJECT				