


FINAL SURVEY	DATE
SURVEYED	BY
NOTE BOOK	
TEMPLATE	
AREAS CHECKED	

ORIGINAL SURVEY	DATE
SURVEYED	BY
NOTE BOOK	
TEMPLATE	
AREAS CHECKED	

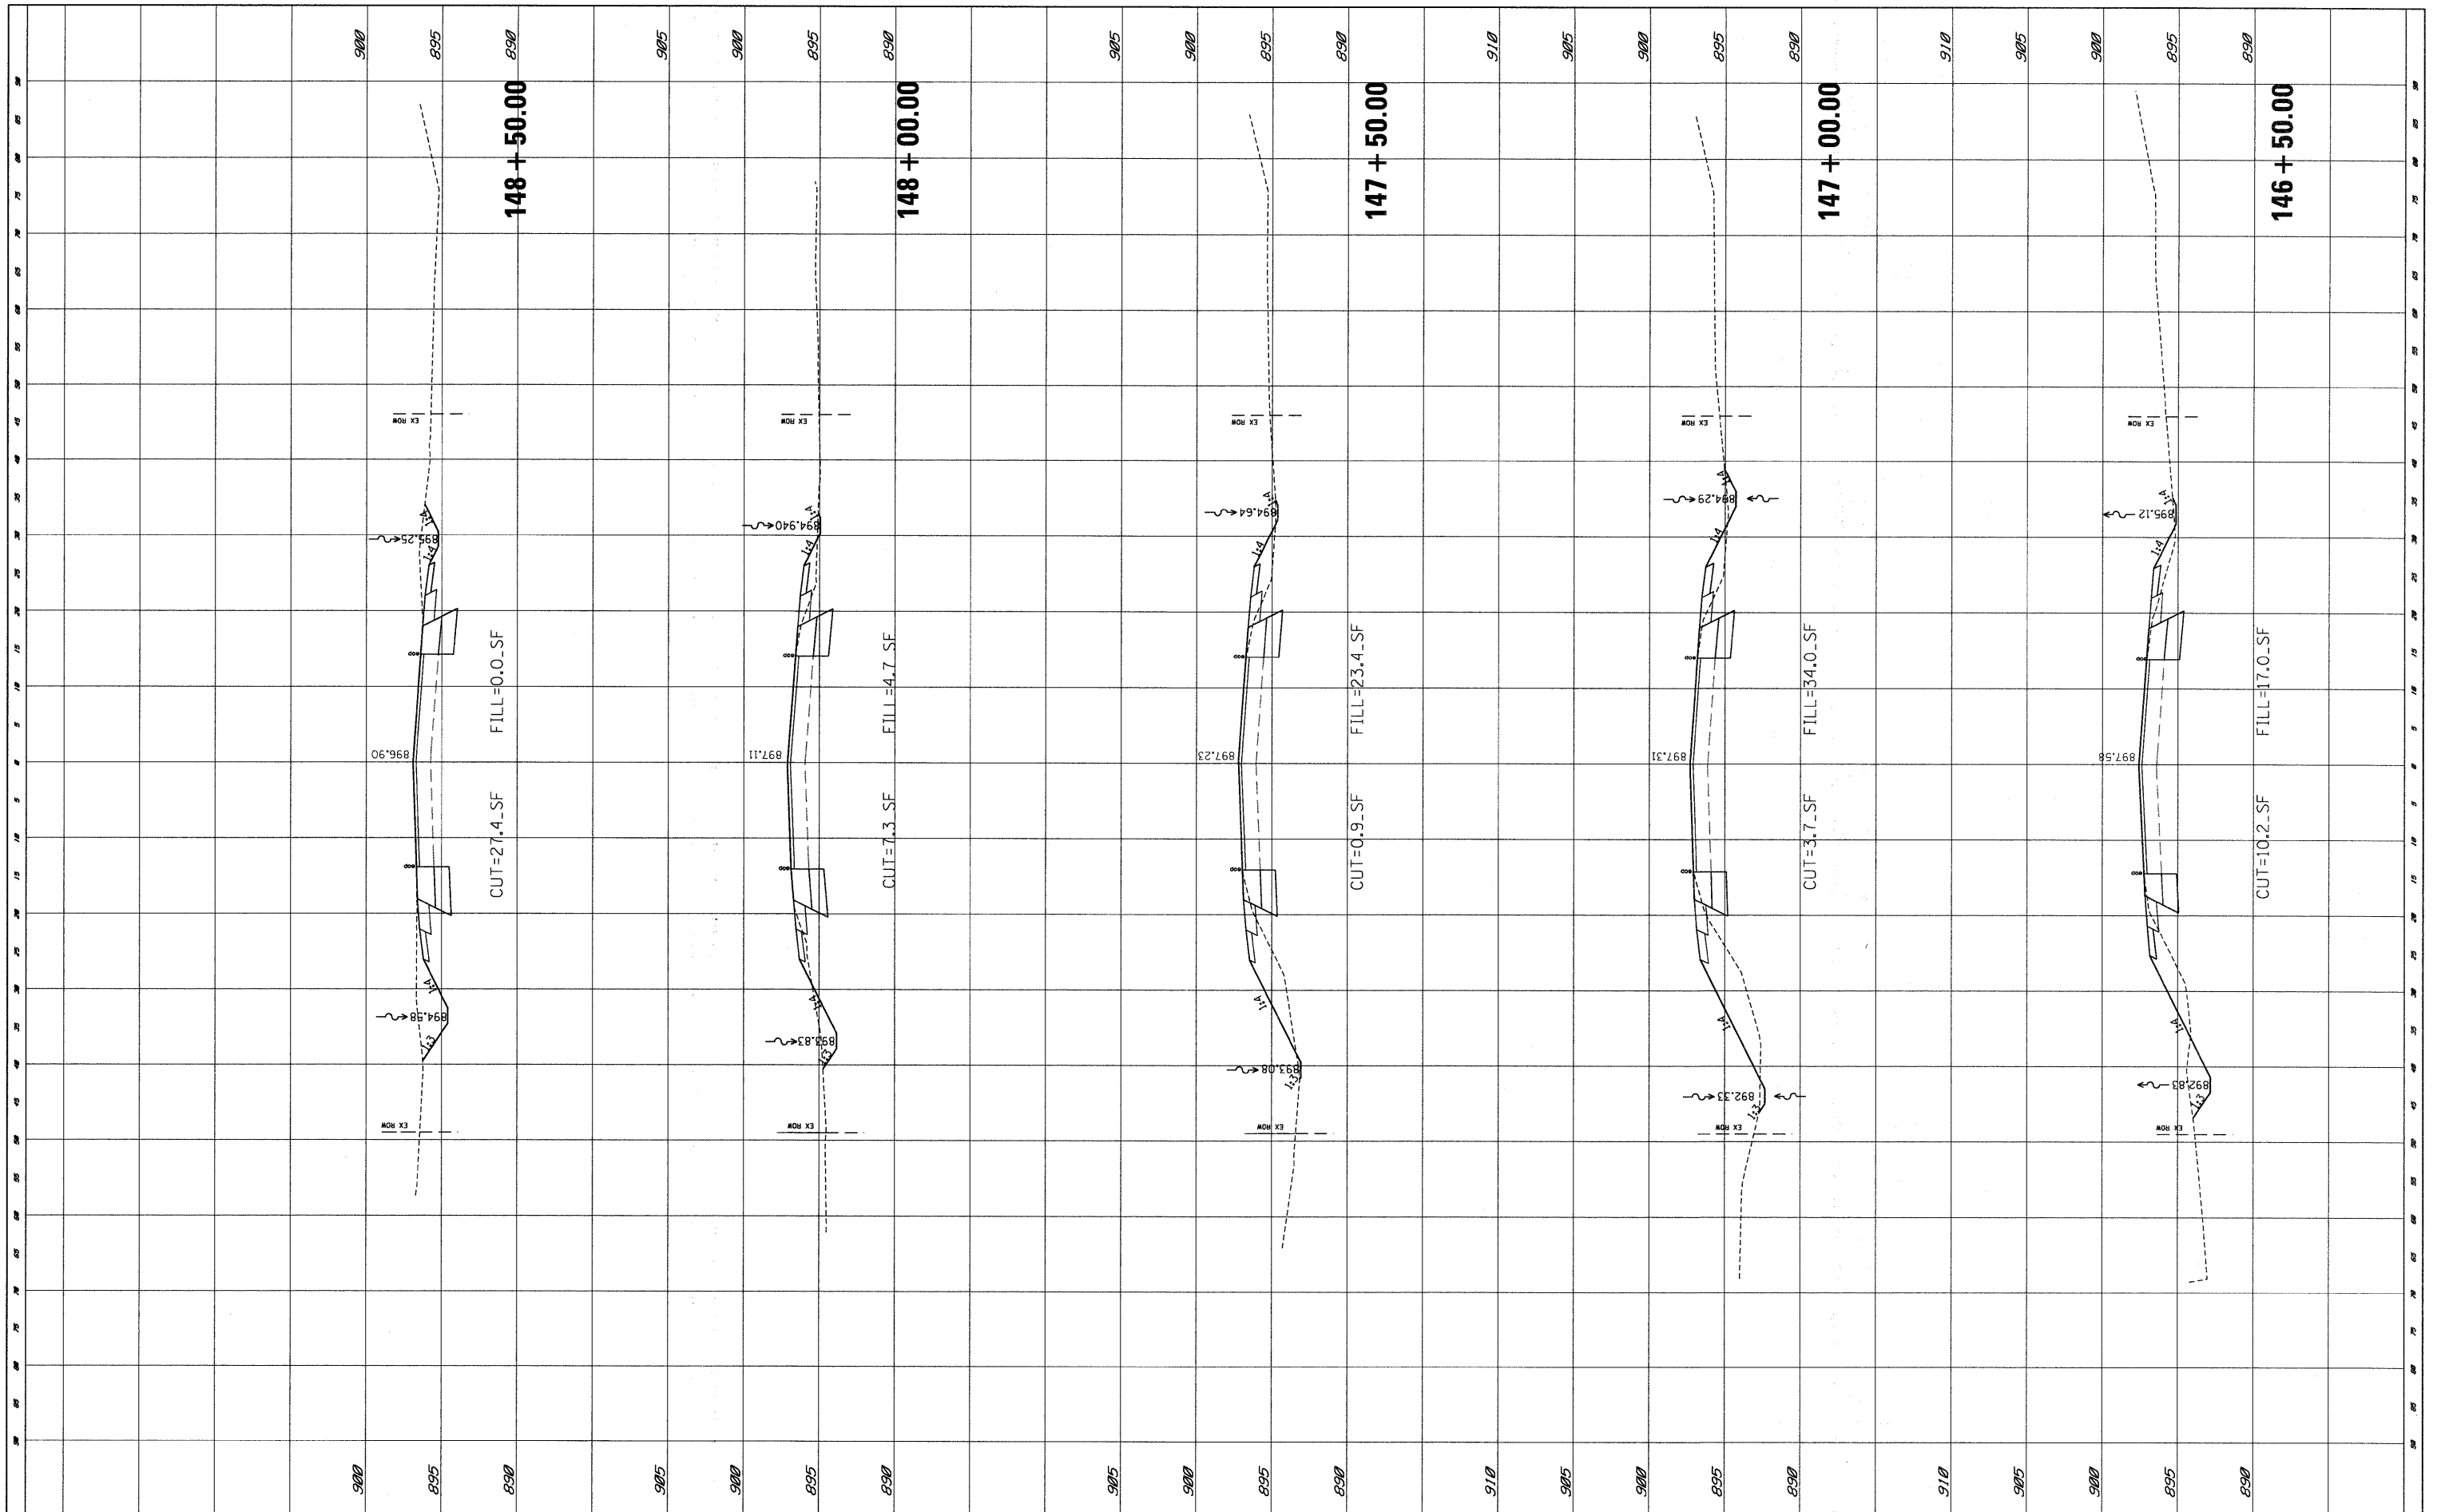

FILE NAME = P:\2009\ME09006_Var\Var PH\CAD\W05_US20\Sheet
 USER NAME = Peter
 PLOT SCALE = 10,000' / IN.
 PLOT DATE = 4/9/2010

DESIGNED -
 DRAWN -
 CHECKED -
 DATE -

REVISED -
 REVISED -
 REVISED -
 REVISED -

**STATE OF ILLINOIS
 DEPARTMENT OF TRANSPORTATION**

U.S. ROUTE 20 CROSS SECTION

SCALE: SHEET NO. OF SHEETS STA. 146+50.00 TO STA. 148+50.00

F.A.P. RTE.	SECTION	COUNTY	TOTAL SHEETS	SHEET NO.
345	8WRS-2	KANE	72	65
CONTRACT NO. 62529			ILLINOIS FED. AID PROJECT	