


FINAL SURVEY	SIGNED	DATE
NOTE BOOK	BY	
NO.		
	TEMPLATES	
	AREAS CHECKED	

ORIGINAL SURVEY	SIGNED	DATE
NOTE BOOK	BY	
NO.		
	TEMPLATES	
	AREAS CHECKED	

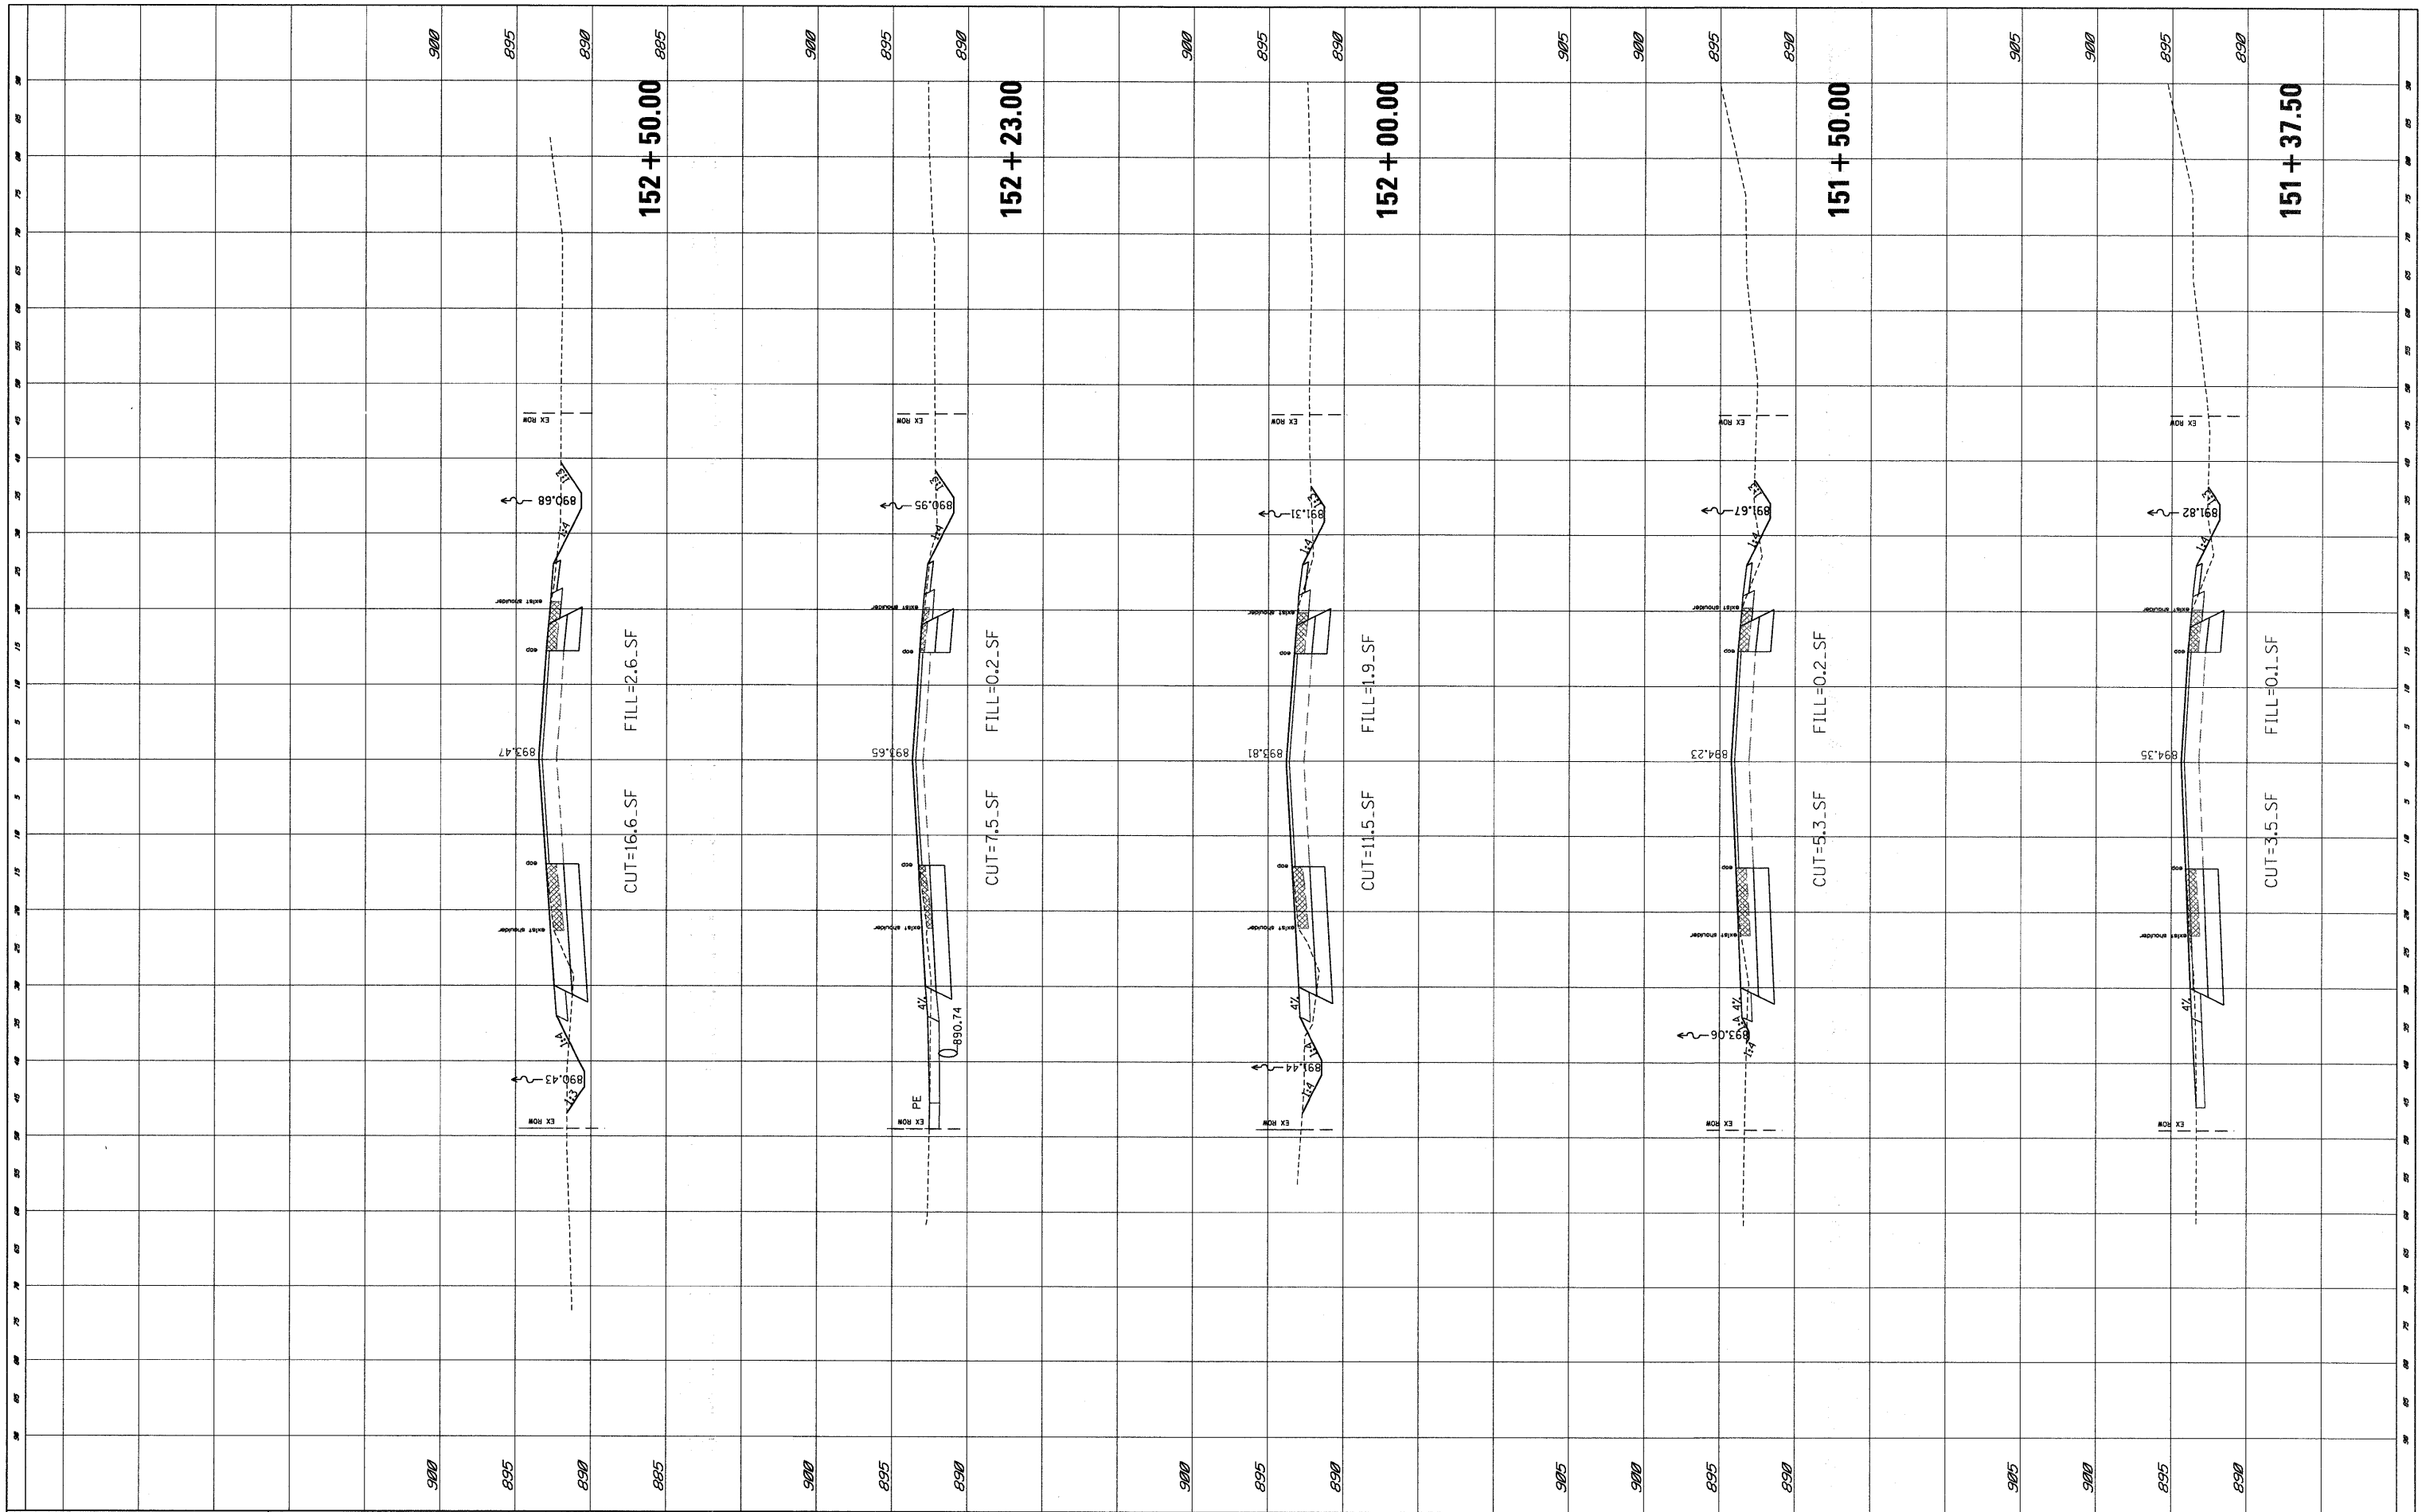

FILE NAME = P:\2009\ME09006\_Var\Var\_Plot\CADD\W05\_US20\Sh...  
 USER NAME = Peter  
 DESIGNED -  
 DRAWN -  
 CHECKED -  
 DATE -

ND162529-PX5.dgn  
 PLOT SCALE = 1/8" = 1'-0"  
 PLOT DATE = 4/9/2010

REVISOR -  
 REVISION -  
 REVISION -  
 REVISION -

**STATE OF ILLINOIS  
 DEPARTMENT OF TRANSPORTATION**

**U.S. ROUTE 20 CROSS SECTION**

SCALE: SHEET NO. OF SHEETS STA. 151+37.50 TO STA. 152+50.00

F.A.P. R.T.E.	SECTION	COUNTY	TOTAL SHEETS	SHEET NO.
345	8WRS-2	KANE	72	67
CONTRACT NO. 62529				
FED. ROAD DIST. NO. ILLINOIS FED. AID PROJECT				