


FINAL SURVEY NO.	DATE
SURVEYED BY	
NOTE BOOK NO.	
PLANNING TEMPLATE AREAS CHECKED	

ORIGINAL SURVEY NO.	DATE
SURVEYED BY	
NOTE BOOK NO.	
PLANNING TEMPLATE AREAS CHECKED	

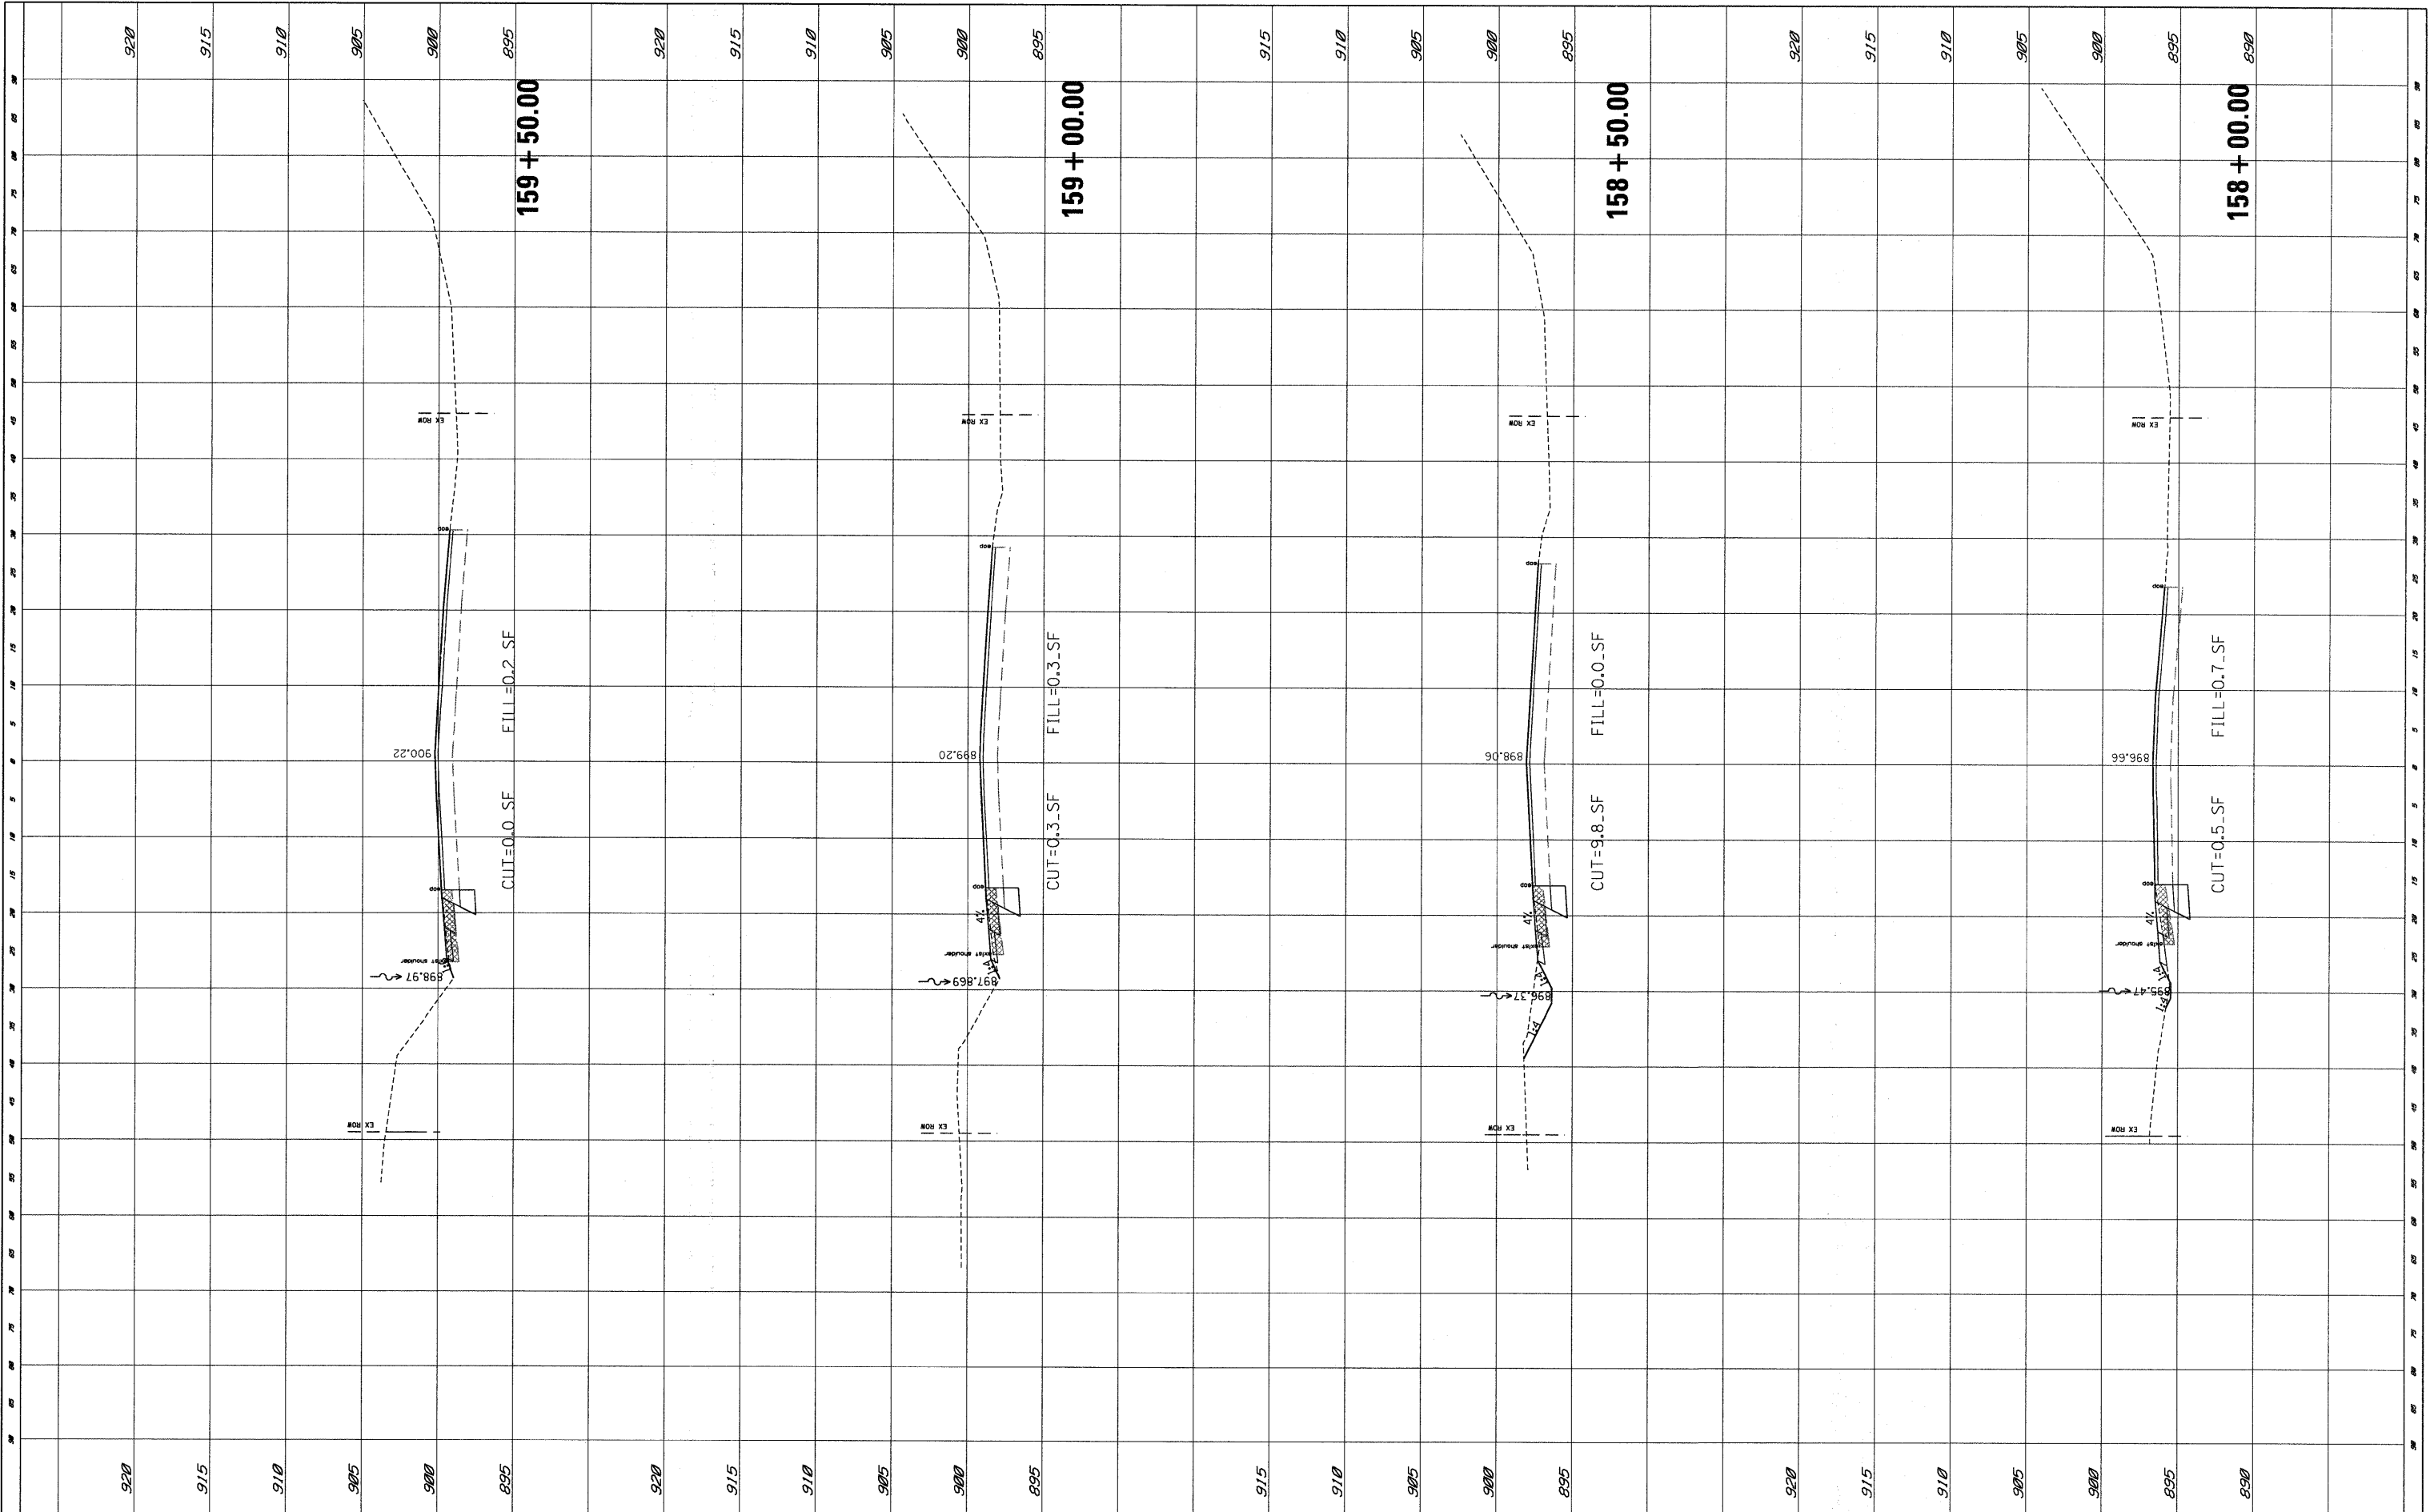

FILE NAME = P:\2009\ME09006\_Vor\Var\_Plan\CADD\W05\_US20\Sh...  
 USER NAME = Peter  
 DESIGNED -  
 DRAWN -  
 CHECKED -  
 DATE -

USER NAME = Peter  
 DESIGNED -  
 DRAWN -  
 CHECKED -  
 DATE -

DESIGNED -  
 DRAWN -  
 CHECKED -  
 DATE -

REVISÉ -  
 REVISÉ -  
 REVISÉ -  
 REVISÉ -

**STATE OF ILLINOIS  
 DEPARTMENT OF TRANSPORTATION**

**U.S. ROUTE 20 CROSS SECTION**

SCALE: SHEET NO. OF SHEETS STA. 158+00.00 TO STA. 159+50.00

F.A.P. RTE. 345	SECTION 8WRS-2	COUNTY KANE	TOTAL SHEETS 72	SHEET NO. 71
CONTRACT NO. 62529				
FED. ROAD DIST. NO. ILLINOIS FED. AID PROJECT				