


DATE	
BY	
FINAL SURVEY	SURVEYED
NOTE BOOK	NOTED
NO.	NO.
	TEMPLATE
	AREAS
	CHECKED

DATE	
BY	
ORIGINAL SURVEY	SURVEYED
NOTE BOOK	NOTED
NO.	NO.
	TEMPLATE
	AREAS
	CHECKED

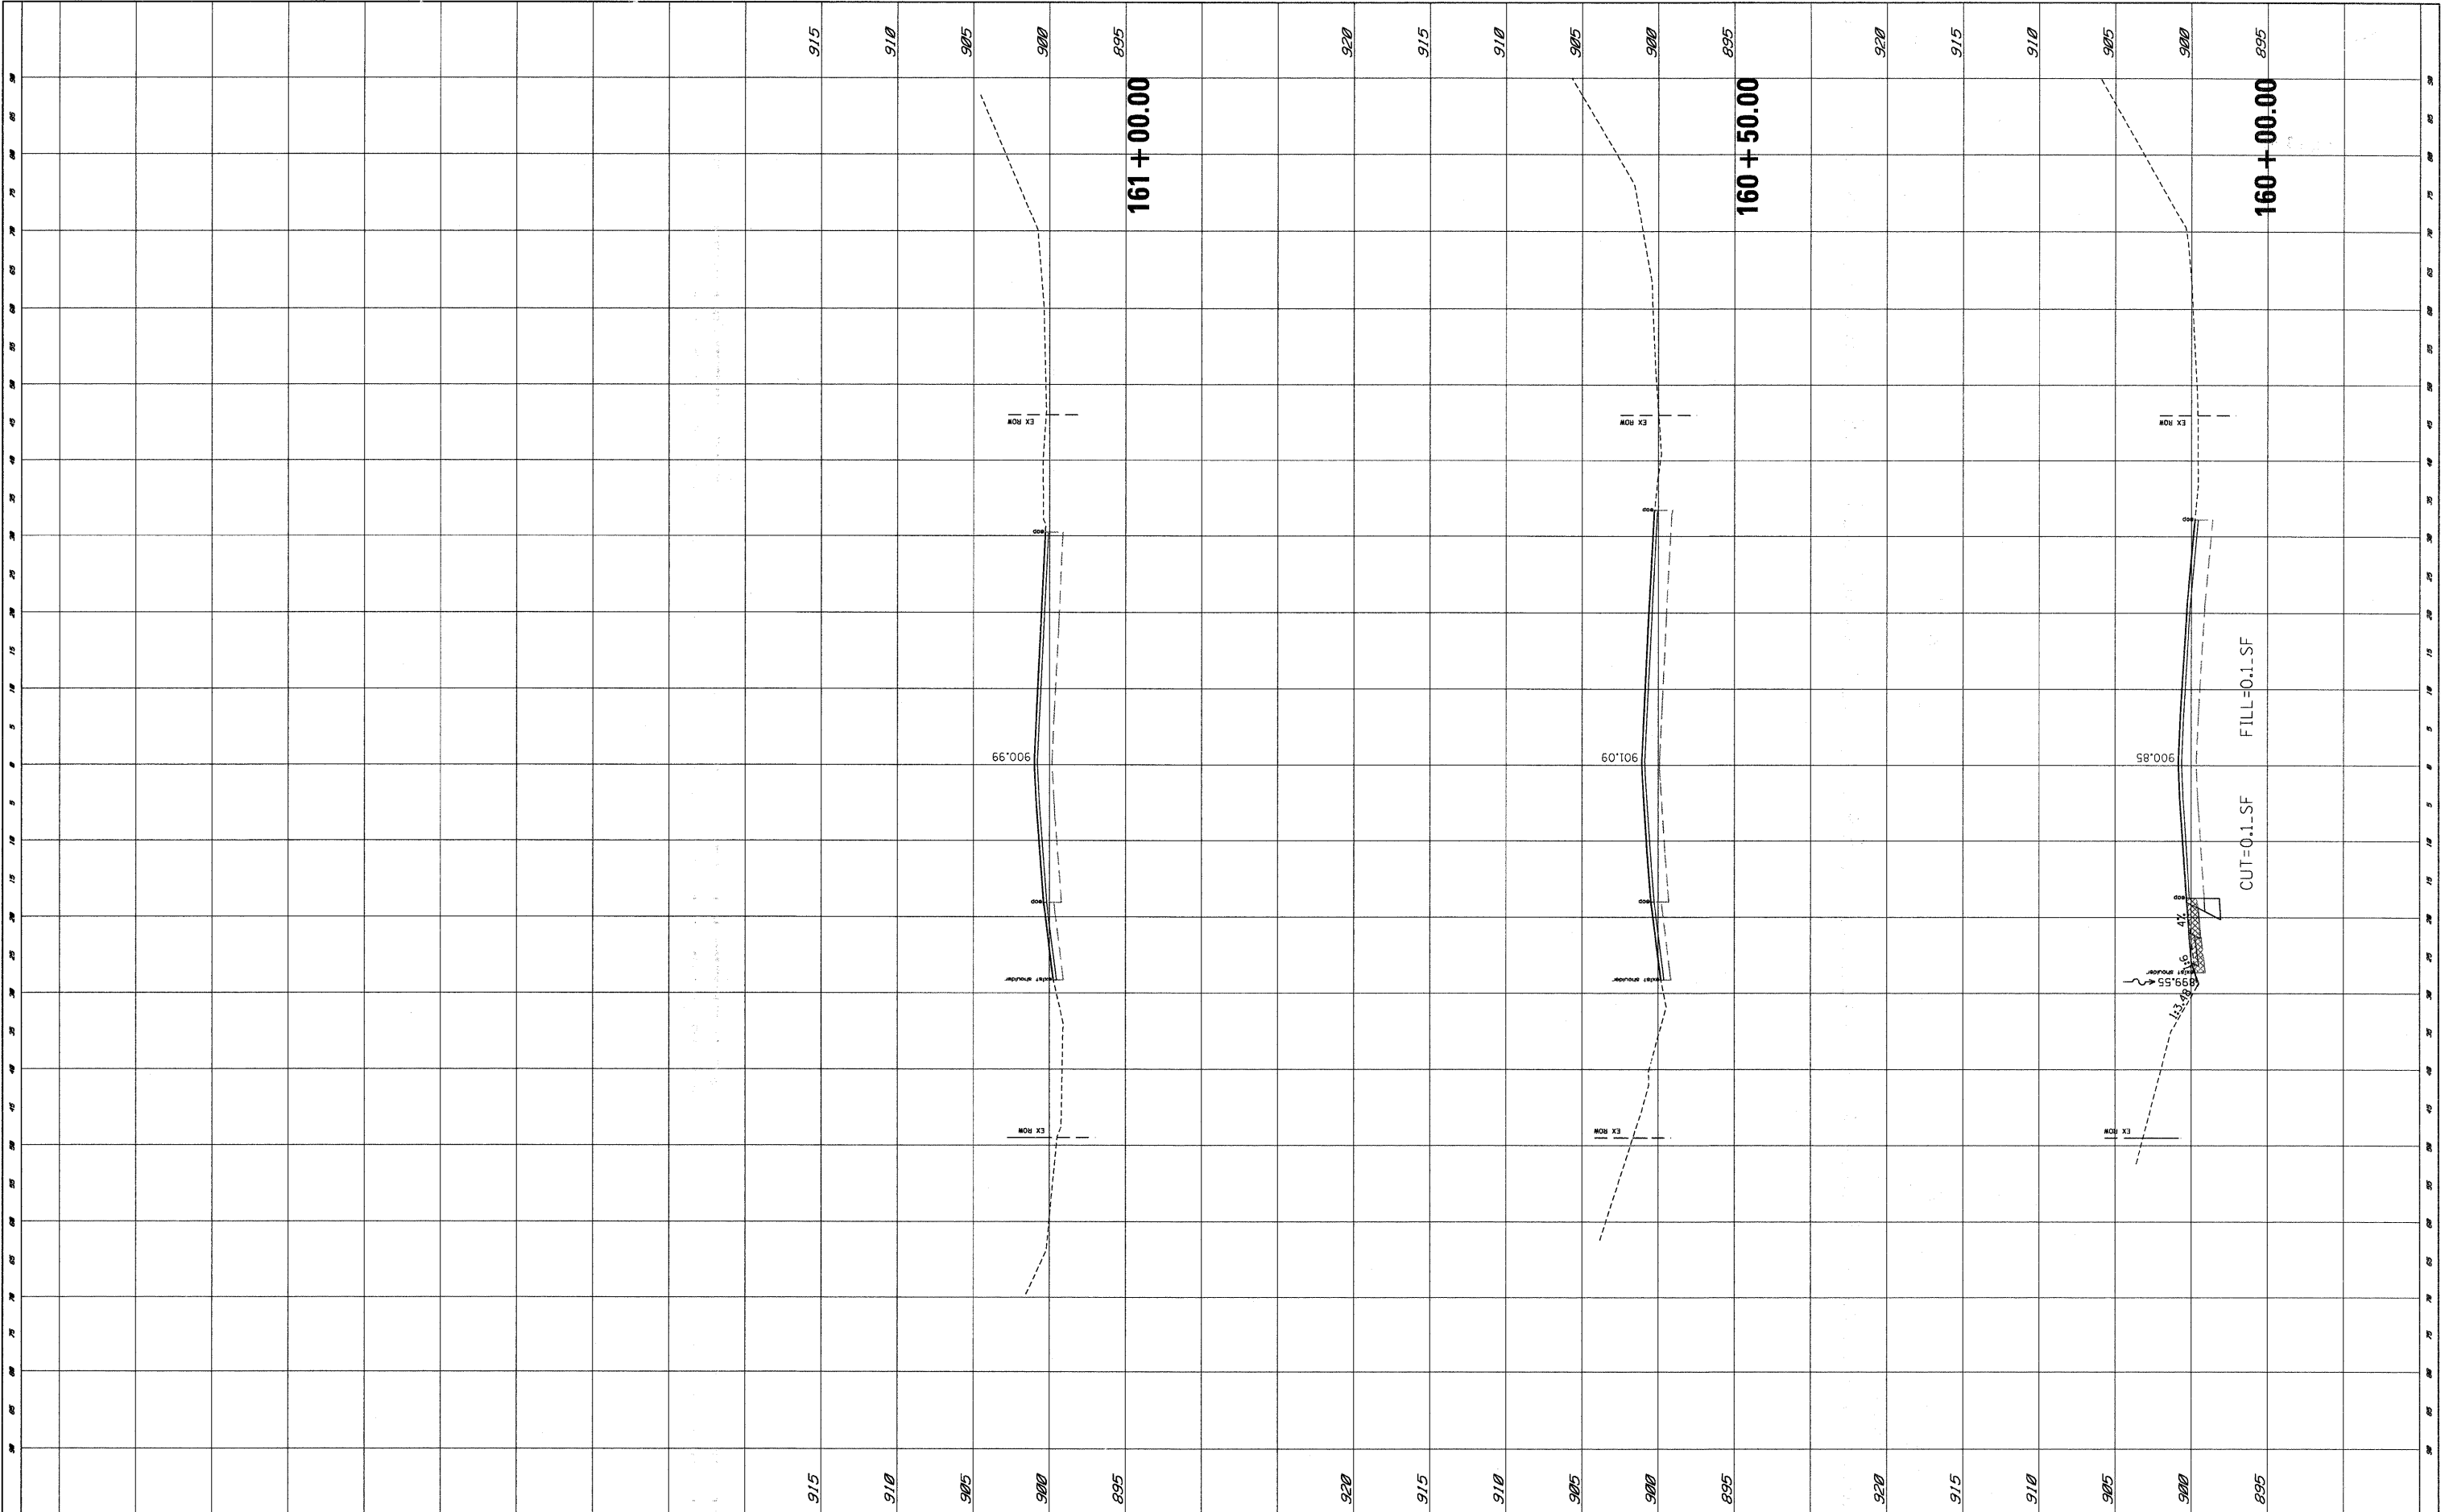

FILE NAME = P:\2009\ME09006-Var-Var PH\1\CADD\W05\_US20\Sh...

USER NAME = Peter  
 DRAWN -  
 CHECKED -  
 PLOT SCALE = 10,0000' / IN.  
 PLOT DATE = 4/9/2010

DESIGNED -  
 DRAWN -  
 CHECKED -  
 DATE -

REVISED -  
 REVISED -  
 REVISED -  
 REVISED -

**STATE OF ILLINOIS  
 DEPARTMENT OF TRANSPORTATION**

**U.S. ROUTE 20 CROSS SECTION**

SCALE: SHEET NO. OF SHEETS STA. 160+00.00 TO STA. 161+00.00

F.A.P. RTE.	SECTION	COUNTY	TOTAL SHEETS	SHEET NO.
345	8WRS-2	KANE	72	72
CONTRACT NO. 62529			FED. ROAD DIST. NO. ILLINOIS FED. AID PROJECT	