


- ① THERMOPLASTIC PAVEMENT MARKING LINE YELLOW, 2-4" (TYP.)
- ② THERMOPLASTIC PAVEMENT MARKING LINE WHITE, 6" (TYP.)

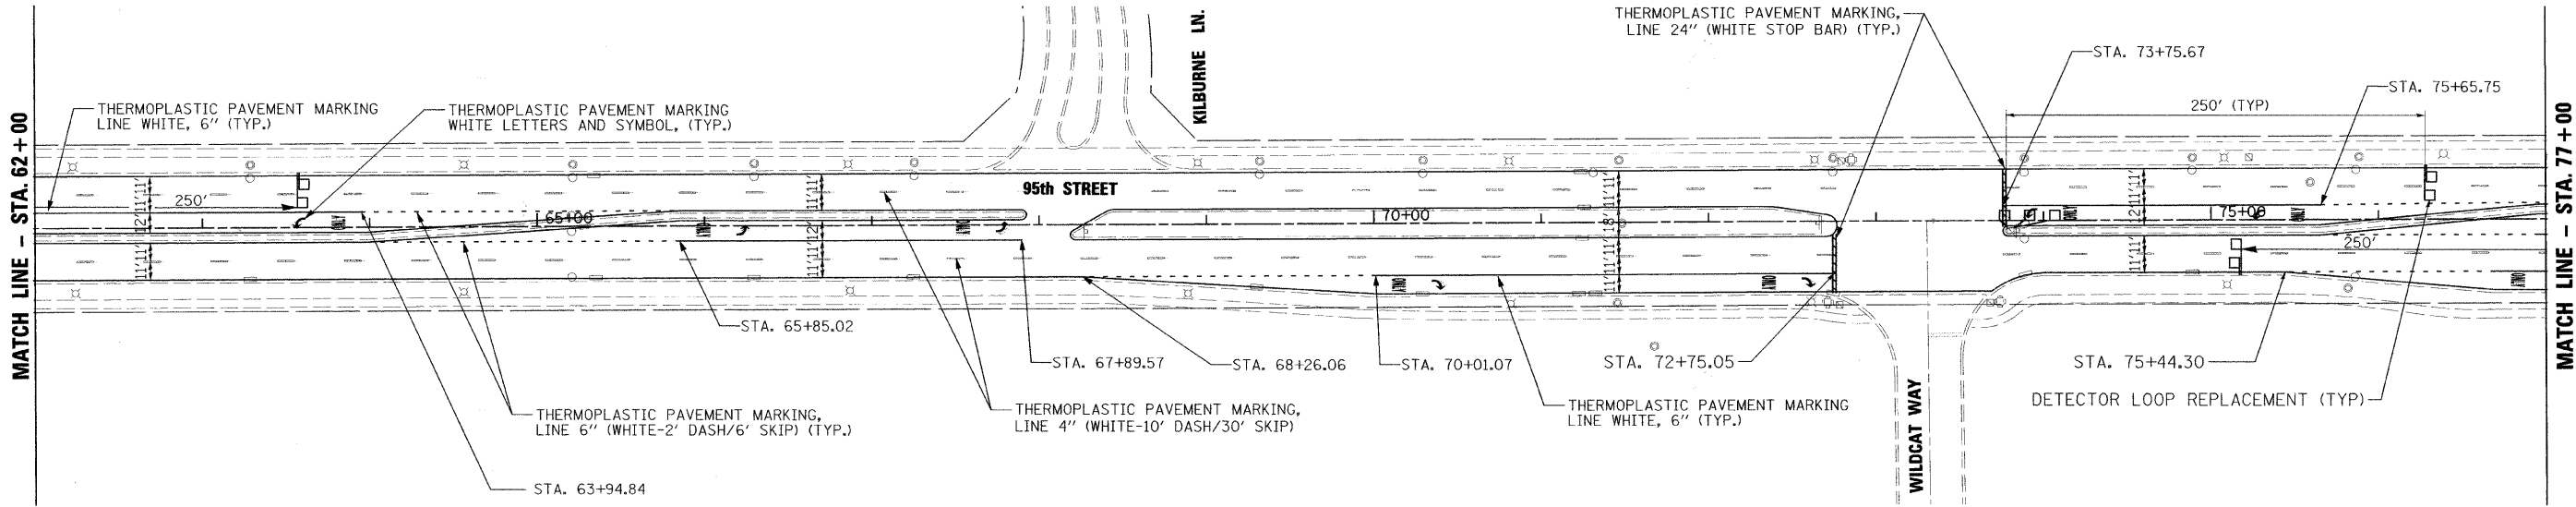

TRAFFIC SIGNAL LEGEND

	PROPOSED	EXISTING
SIGNAL POST		
HANDHOLE		
DETECTOR LOOP		

FILE NAME = D:\Mayer\ville_12245676_95th Street_LAMPN\Roadway\Plans\Prof\1.m\PKK-95th01.dgn



USER NAME = #USER#	DESIGNED - KM	REVISED -
PLOT SCALE = 50.0000' / 1" IN.	DRAWN - KM	REVISED -
PLOT DATE = 4/5/2010 1:30:44 PM	CHECKED - MHL	REVISED -
	DATE - 3/1/10	REVISED -

**STATE OF ILLINOIS
DEPARTMENT OF TRANSPORTATION**

PAVEMENT MARKING PLAN

SCALE: 1" = 50 FT | SHEET NO. 1 OF 4 SHEETS | STA. 48+87.00 TO STA. 77+00.00

F.A.U. RTE.	SECTION	COUNTY	TOTAL SHEETS	SHEET NO.
1644	09-00142-00-RS	WILL	22	9
CONTRACT NO. 63244				
FED. ROAD DIST. NO. 1 ILLINOIS FED. AID PROJECT				