



FILE NAME = s:\j\166808-0899\6628\08A\mcrsnp & PA\LEI18.dgn

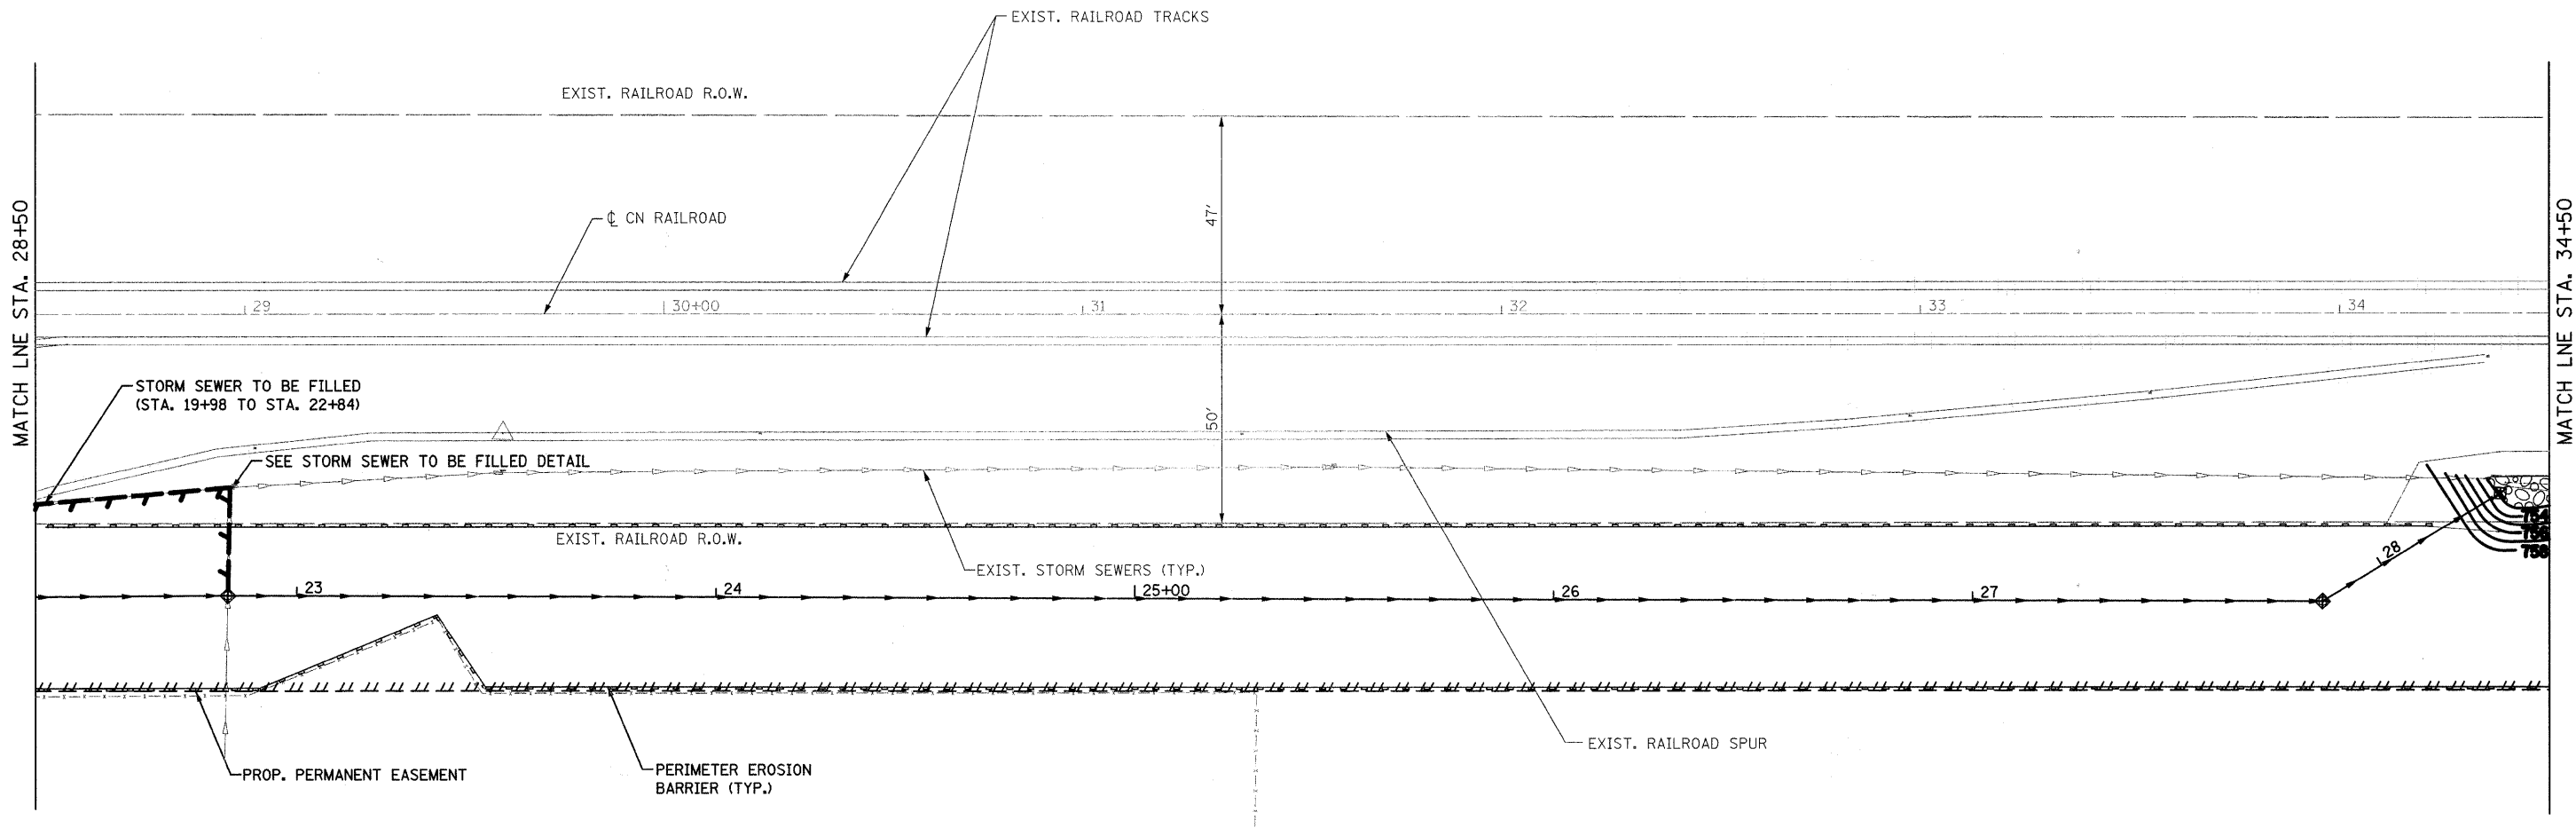

PACTIV CORP.

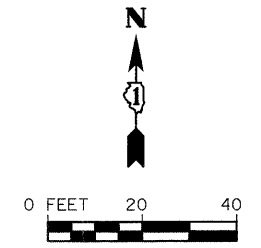

STRAND
ASSOCIATES, INC.
ENGINEERS

1170 SOUTH HOUBOLT ROAD JOLIET, ILLINOIS 60431 (815) 744-4200	USER NAME = adam	DESIGNED -	REVISED -
	PLOT SCALE = 20,0000' / IN.	DRAWN -	REVISED -
	PLOT DATE = 3/31/2018	CHECKED -	REVISED -
		DATE -	REVISED -

**STATE OF ILLINOIS
DEPARTMENT OF TRANSPORTATION**

PROPOSED RAILROAD PLAN

SCALE: AS SHOWN SHEET NO. OF SHEETS STA. TO STA.

F.A.U. RTE.	SECTION	COUNTY	TOTAL SHEETS	SHEET NO.
3759	04-00038-00-WR	WILL	165	33
CONTRACT NO. 63248				
FED. ROAD DIST. NO. ILLINOIS FED. AID PROJECT				