



REJECT CURB AND GUTTER DETAIL

NOTE:
THIS GUTTER TYPE SHALL ONLY BE USED IN AREAS SHOWN ON THE PLANS WHERE THE GUTTER SHALL SLOPE AWAY FROM THE CURB FACE.

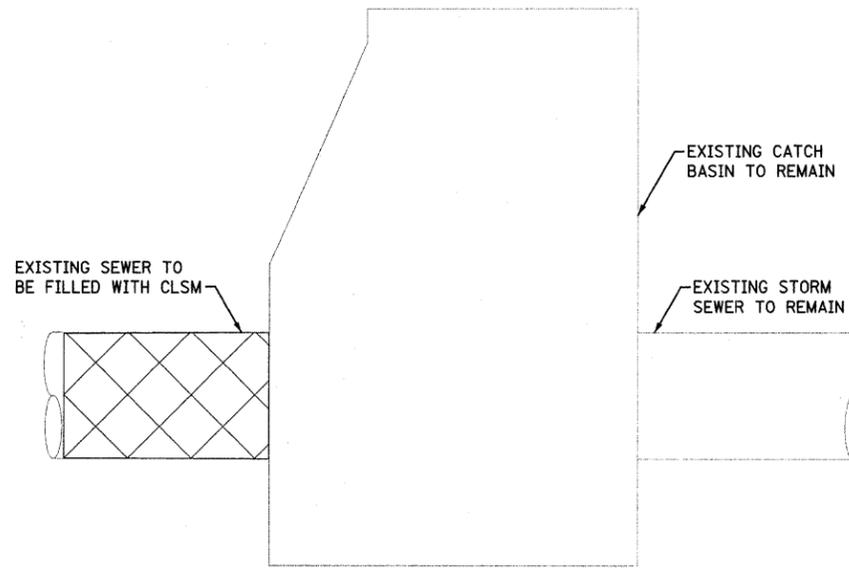


STORM SEWER TO BE FILLED


NOTE:
1. THE CONTRACTOR SHALL PROTECT ALL ITEMS TO REMAIN

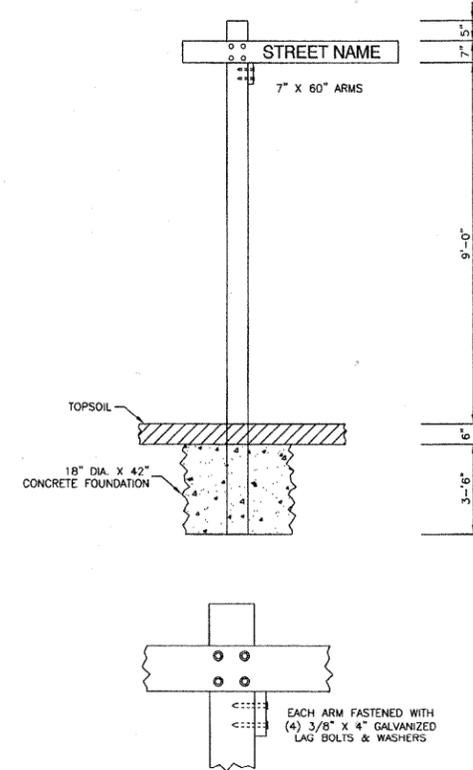

REMOVING AND RESETTING STREET SIGN

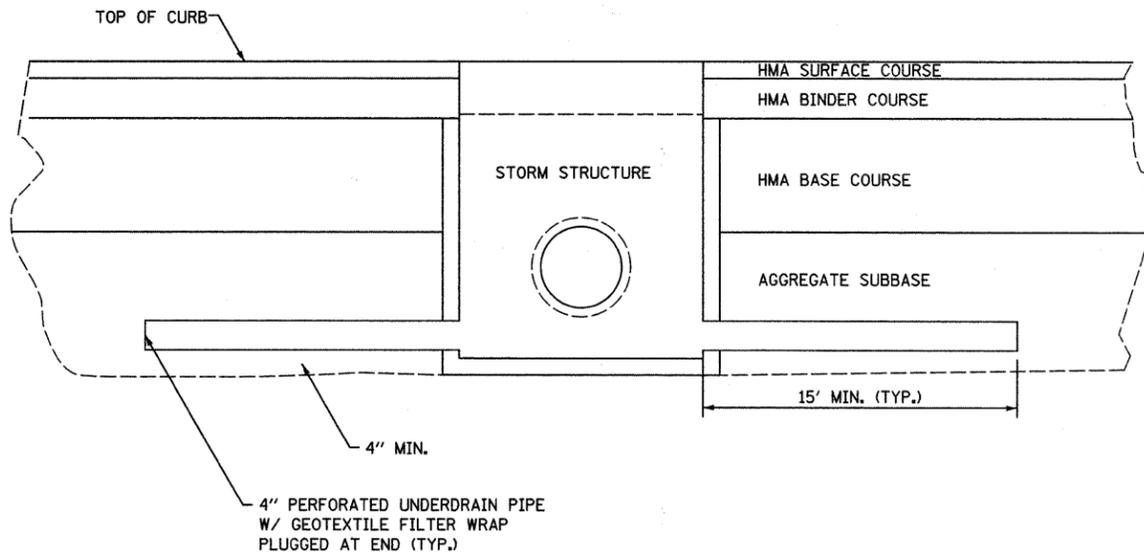

UNDERDRAIN DETAIL

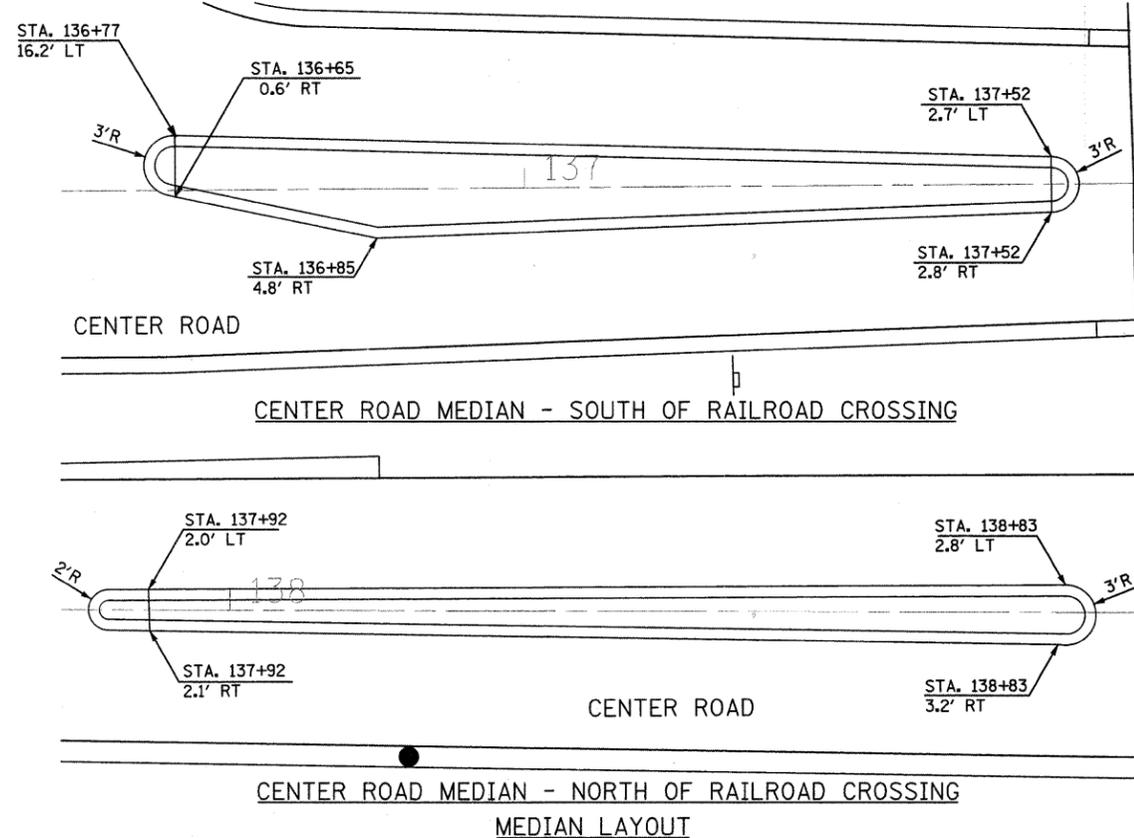

MEDIAN LAYOUT

FILE NAME = s:\proj\66508-6899\6628\084\unconstr\sheet\detail.dgn

STRAND
CONSULTANTS, INC.
ENGINEERS

1170 SOUTH HOUBOLT ROAD JOLIET, ILLINOIS 60431 (815) 744-4200	USER NAME = edamm	DESIGNED -	REVISED -
	PLOT SCALE = 20.0000' / IN.	DRAWN -	REVISED -
	PLOT DATE = 3/31/2012	CHECKED -	REVISED -
		DATE -	REVISED -

STATE OF ILLINOIS
DEPARTMENT OF TRANSPORTATION

DETAILS

SCALE: AS SHOWN SHEET NO. OF SHEETS STA. TO STA.

F.A.U. RTE.	SECTION	COUNTY	TOTAL SHEETS	SHEET NO.
3759	04-00038-00-WR	WILL	165	77
CONTRACT NO. 63248				
FED. ROAD DIST. NO. ILLINOIS FED. AID PROJECT				