


75 70 65 60 55 50 45 40 35 30 25 20 15 10 5 0 5 10 15 20 25 30 35 40 45 50 55 60 65 70 75

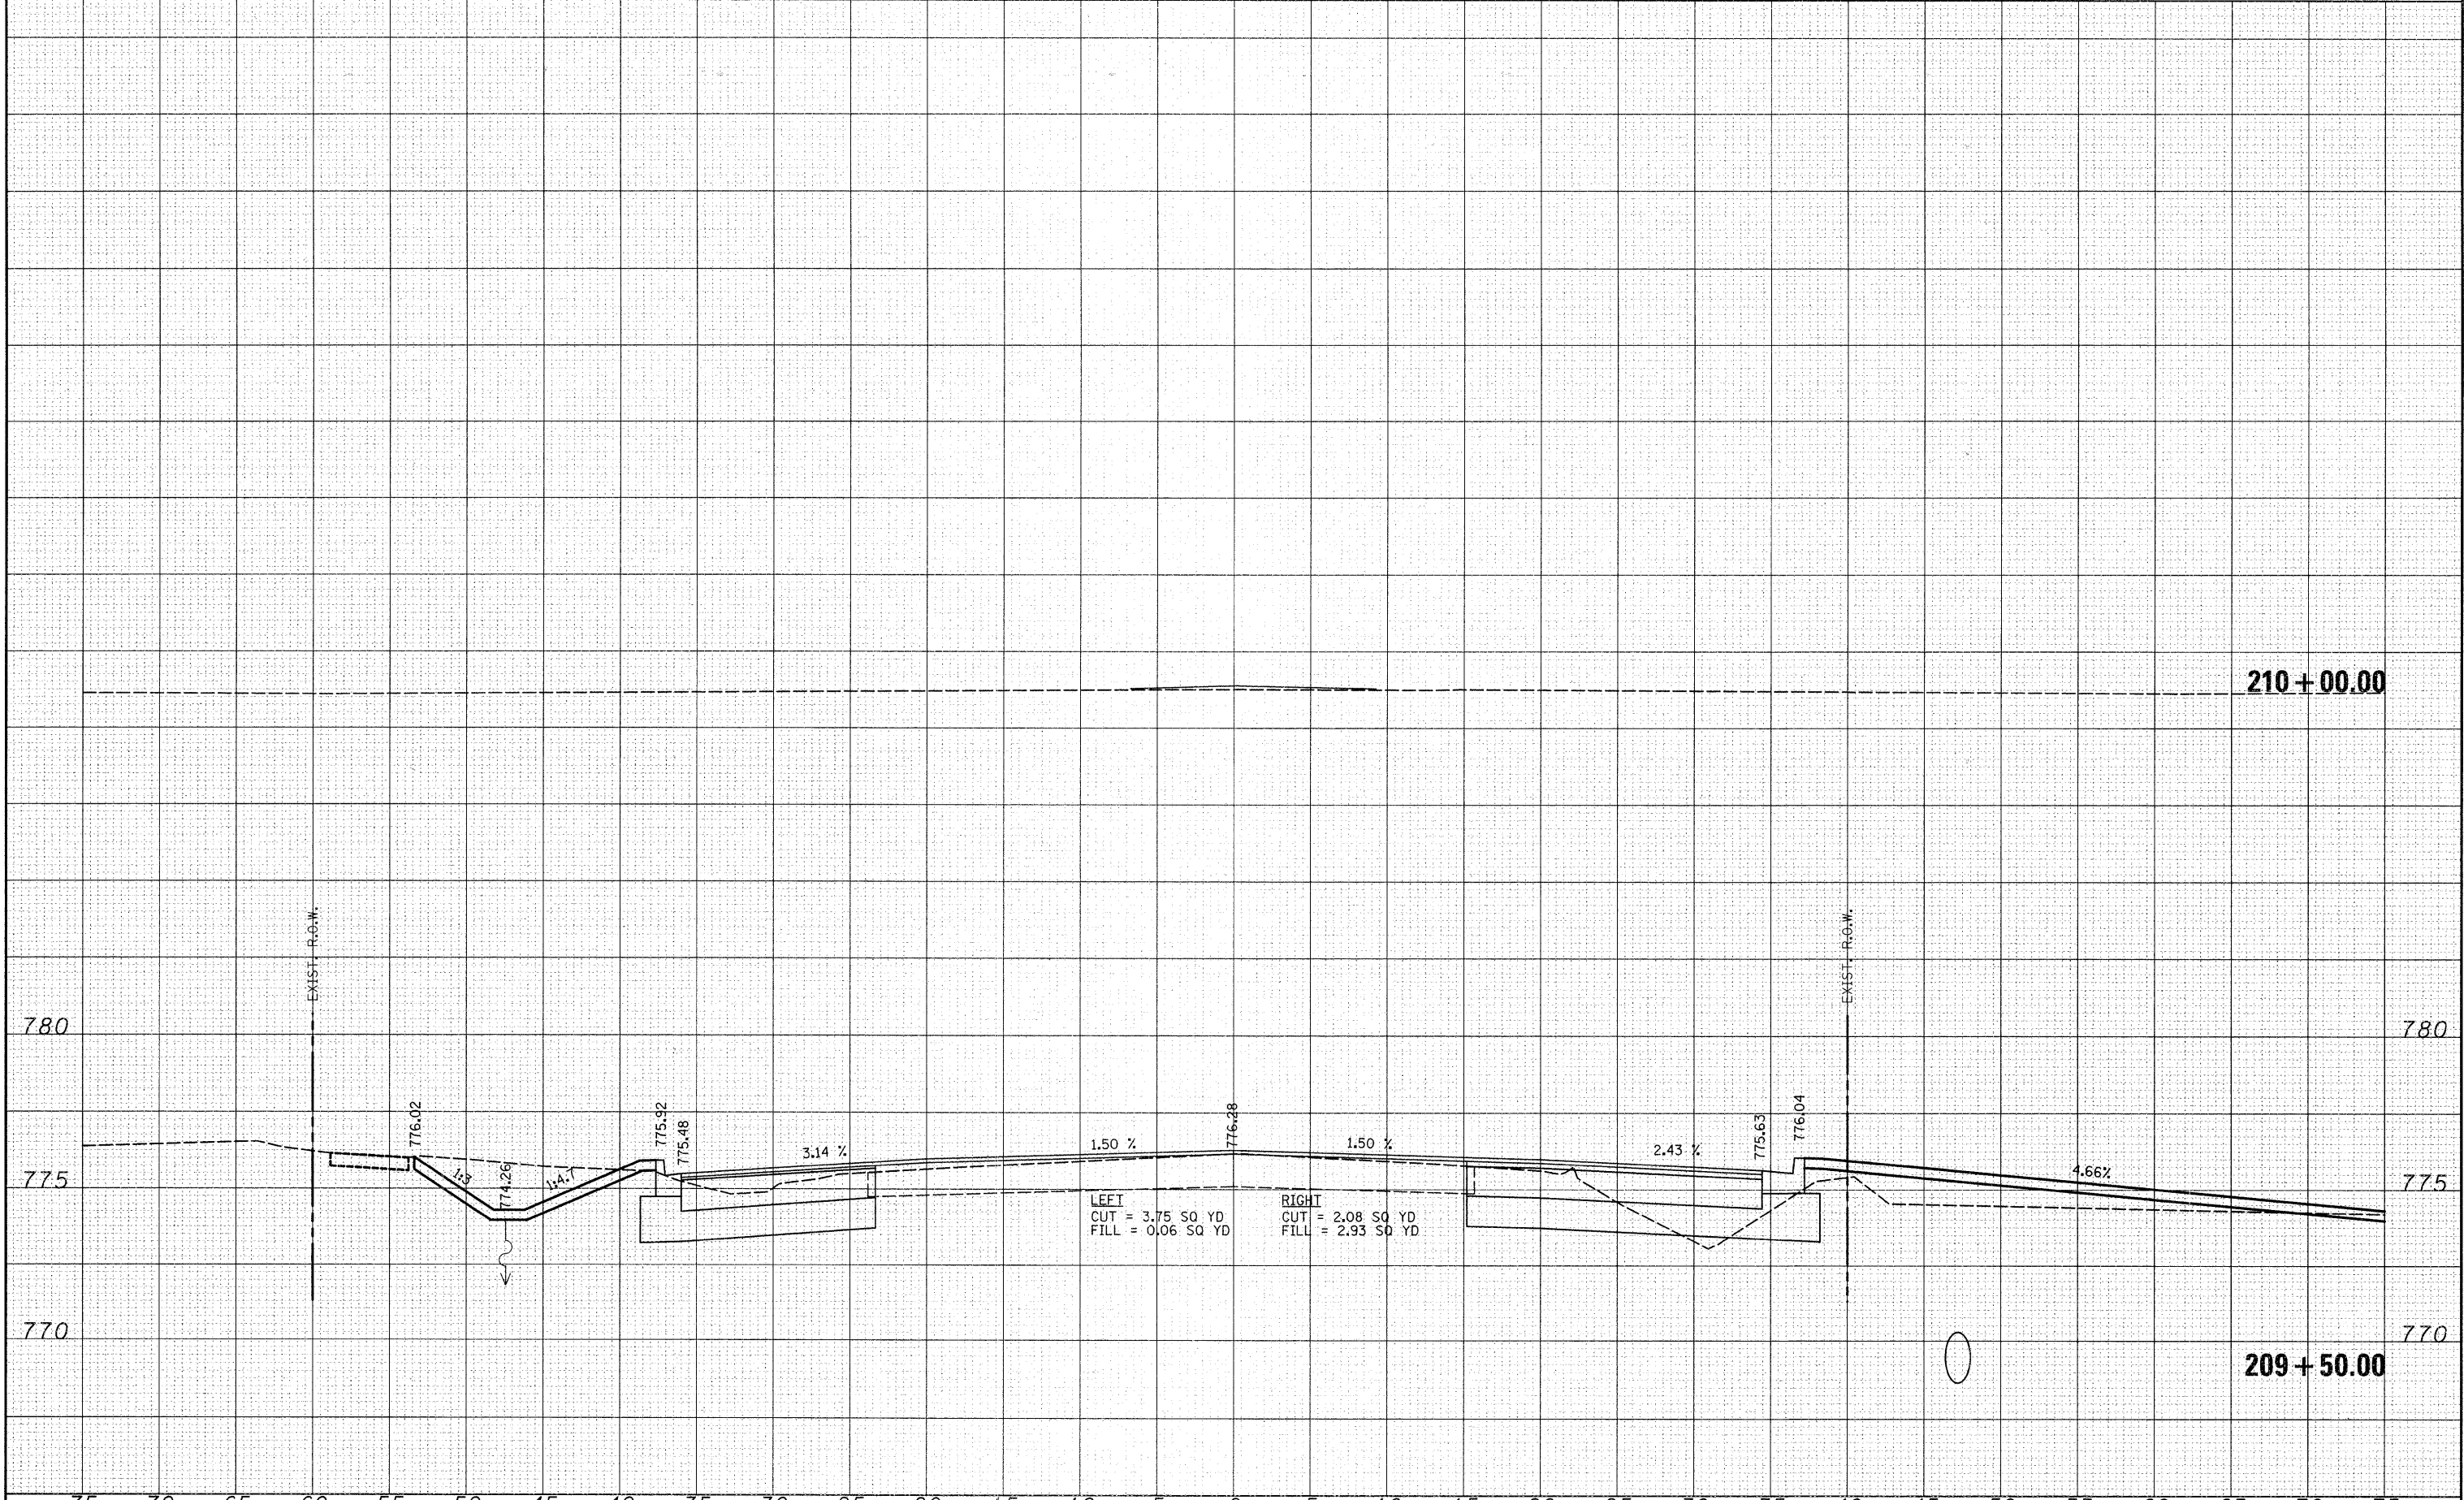

NO. AREAS CHECKED

NO. AREAS CHECKED

FILE NAME =
 s:\JOL\6600-6699\6628\004\Micros\Cross Sections\XS-Sheets\Leraway4.dgn

USER NAME = odamm
 PLOT SCALE = 5.0000' / IN.
 PLOT DATE = 3/21/2012

DESIGNED -	REVISIED -
CHECKED -	REVISIED -
DRAWN -	REVISIED -
CHECKED -	REVISIED -

**STATE OF ILLINOIS
 DEPARTMENT OF TRANSPORTATION**

EXISTING AND PROPOSED CROSS SECTIONS

SCALE: SHEET NO. OF SHEETS STA. 209+50.00 TO STA.

F.A.U. RTE. 3759	SECTION 04-00058-00-WR	COUNTY WILL	TOTAL SHEETS 165	SHEET NO. 155
FED. ROAD DIST. NO. [ILLINOIS] FED. AID PROJECT			CONTRACT NO. 63243	