


AREAS CHECKED

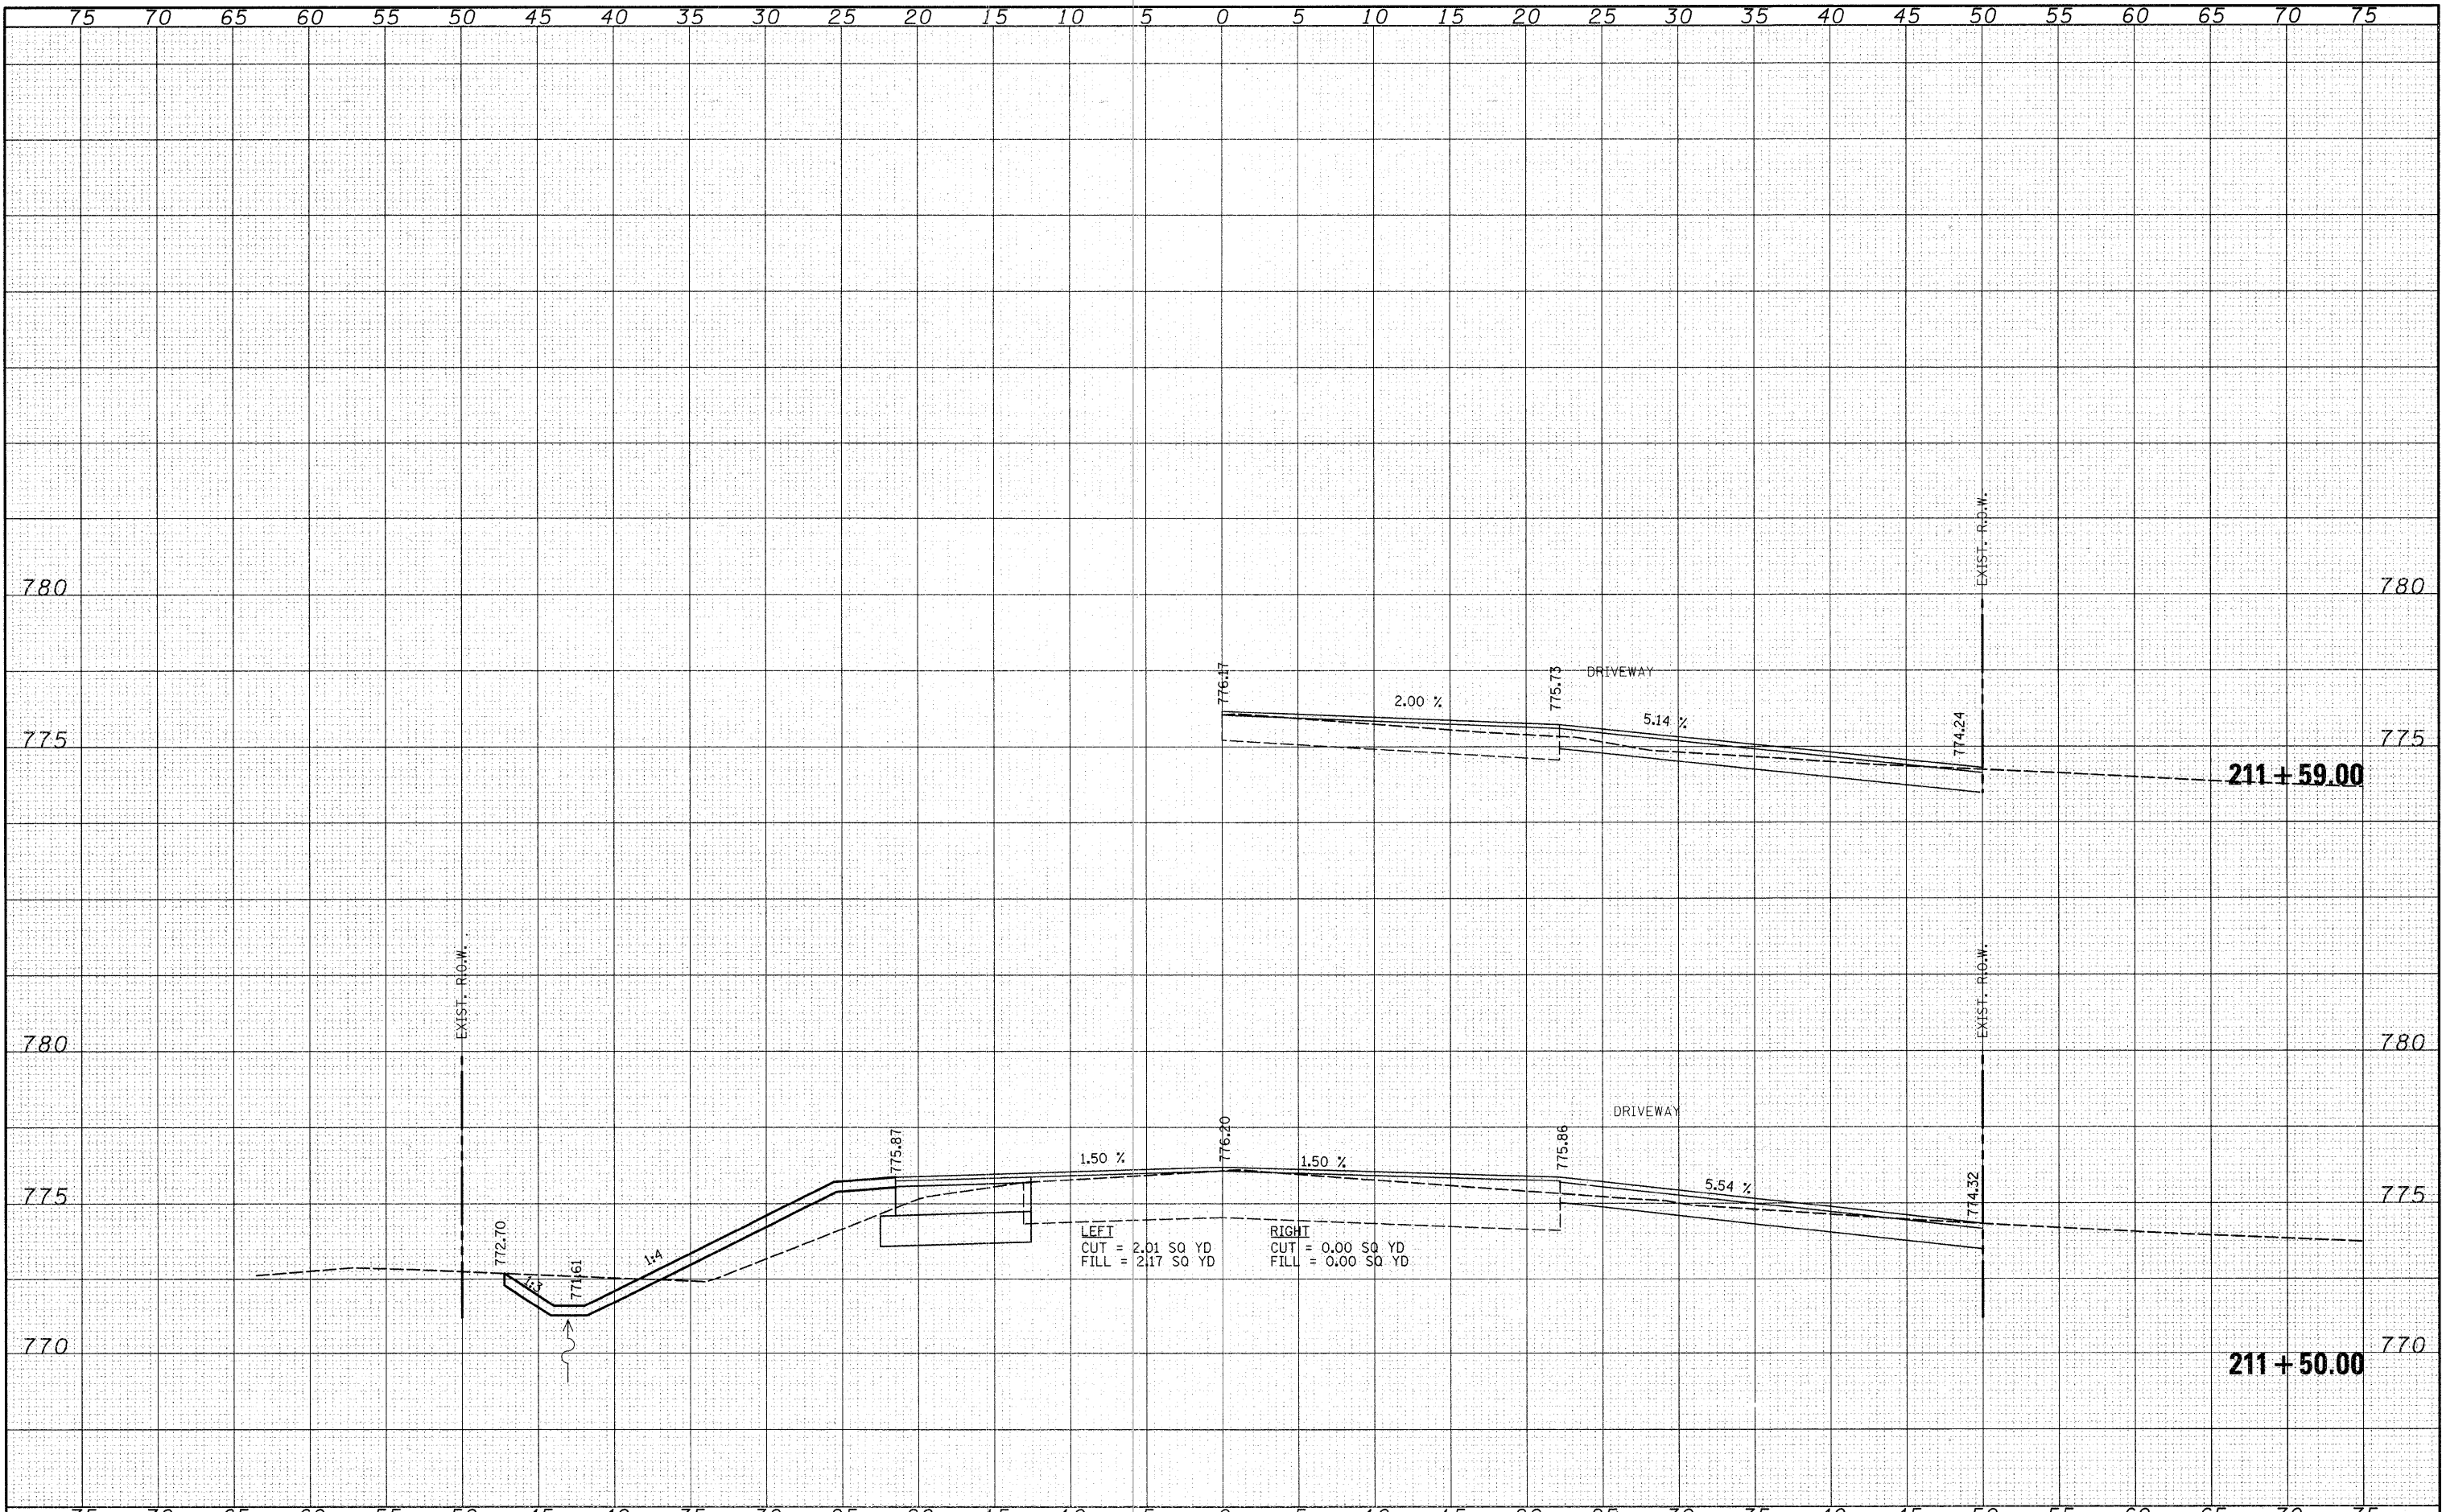

FILE NAME =
 s:\JUL\6600--6699\6628\004\Micros\Cross Sections\XS-Sheets\Laraway4.dgn

USER NAME = edamm
 PLOT SCALE = 5.0000' / IN.
 PLOT DATE = 3/31/2018

DESIGNED -	REVISED -
CHECKED -	REVISED -
DRAWN -	REVISED -
CHECKED -	REVISED -

**STATE OF ILLINOIS
 DEPARTMENT OF TRANSPORTATION**

EXISTING AND PROPOSED CROSS SECTIONS

SCALE: SHEET NO. OF SHEETS STA. 211+50.00 TO STA.

F.A.U. RTE. 3759	SECTION 04-00058-00-WR	COUNTY WILL	TOTAL SHEETS 165	SHEET NO. 157
FED. ROAD DIST. NO. [ILLINOIS] FED. AID PROJECT			CONTRACT NO. 63203	