




ARBOR AVENUE AT
MCCONNELL AVENUE

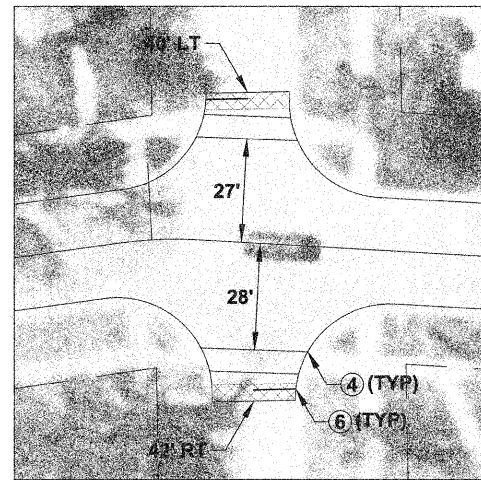


ARBOR AVENUE AT
YORK AVENUE

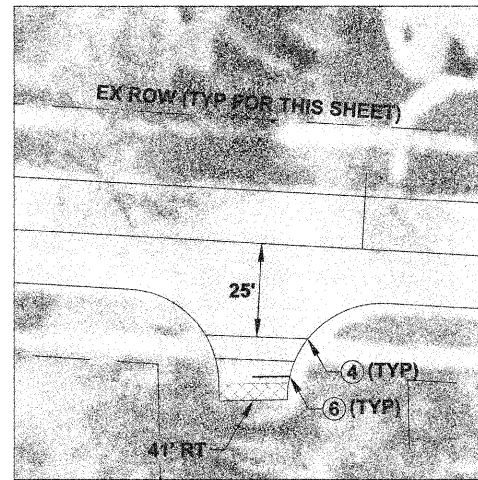

ARBOR AVENUE AT
TURNER AVENUE

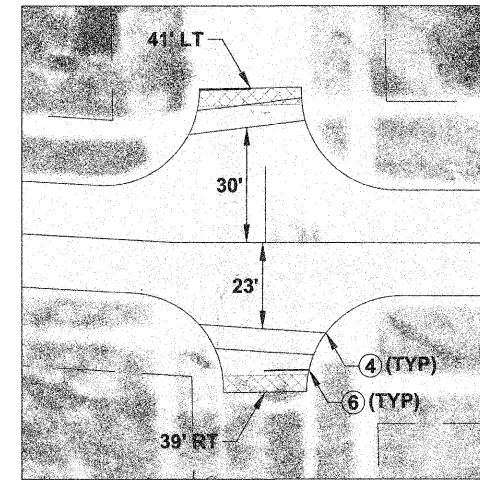

ARBOR AVENUE AT
GRAND LAKE BOULEVARD

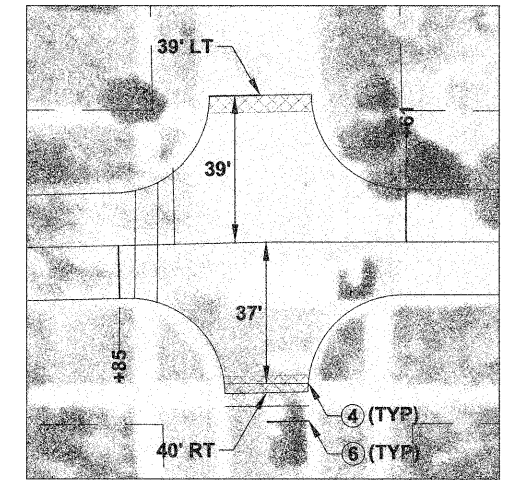


ARBOR AVENUE AT
ELMWOOD AVENUE

PR THERMOPLASTIC PAVEMENT MARKING LEGEND (TYP. FOR THIS SHEET):

① CENTERLINE -	2 @ 4", YELLOW, 11" C-C
② DOTTED LINE -	1 @ 6", WHITE, 2' DASH, 6' SKIP
③ TURN LANE LINE -	1 @ 6", WHITE
④ CROSSWALK LINE (PEDESTRIAN) -	2 @ 6", WHITE
⑤ CROSSWALK LINE (SCHOOL) -	12" LINES @ 90 DEG., WHITE
⑥ STOP LINE -	1 @ 24", WHITE
⑦ PAINTED MEDIAN -	2 @ 4" YELLOW WITH 12" DIAGONALS @ 45 DEG., YELLOW, 5 EQUALLY SPACED DIAGONALS VARIOUS, WHITE
⑧ LETTERS AND SYMBOLS -	


NOTES:

1. THIS SHEET DETAILS PAVEMENT MARKINGS AT THE INTERSECTIONS ONLY. SEE SHEET 6 FOR PAVEMENT MARKINGS BETWEEN NATIONAL STREET AND HAWTHORNE LANE WHERE ARBOR AVENUE IS A RURAL CROSS SECTION.
2. THERE ARE NO PROPOSED INTERSECTION PAVEMENT MARKINGS AT THE INTERSECTIONS OF ARBOR AVENUE AND WASHINGTON STREET AND NOR-OAKS COURT.
3. THE NORTH ARROW SHOWN APPLIES TO THIS ENTIRE SHEET.

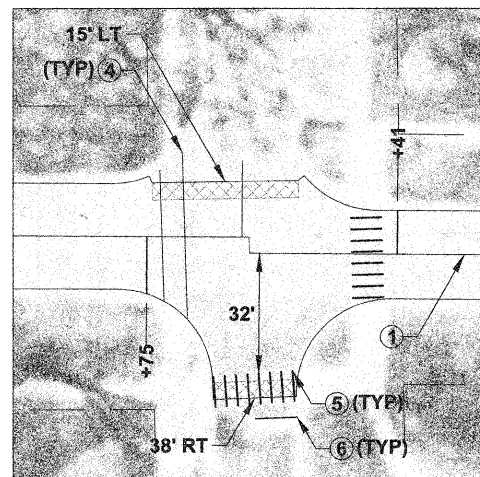

ARBOR AVENUE AT
NATIONAL STREET

(SEE CENTERLINE SHIFT DETAIL ON SHEET 6)

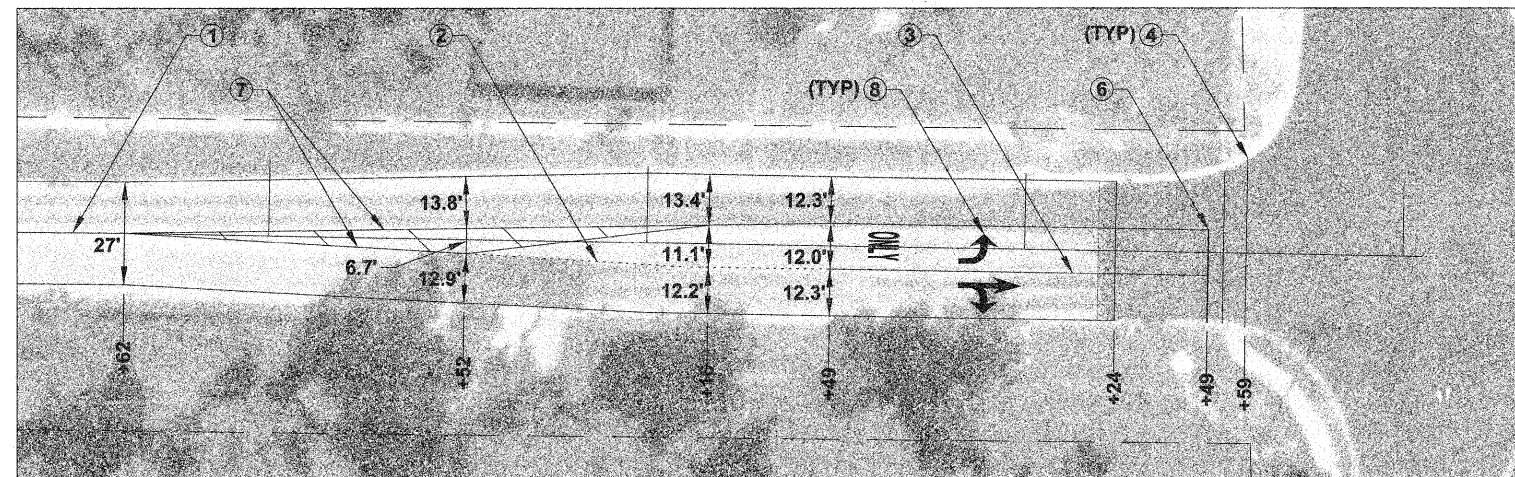

ARBOR AVENUE AT
HAWTHORNE LANE



FILE NAME =
09-07_Plan Sheets_Arbor LAPP
PLOT DATE =
3/11/10

thomas
engineering group
service at the highest grade
thomas engineering group, llc
238 south kenilworth avenue
suite 100
oak park, il 60302
phone: 708-533-1700

DESIGNED - BLP
DRAWN - BLP
CHECKED - DMM
DATE - 03/12/10
REVISED -
REVISED -
REVISED -
REVISED -

STATE OF ILLINOIS
DEPARTMENT OF TRANSPORTATION

ARBOR AVENUE - WASHINGTON STREET TO HAWTHORNE LANE
INTERSECTION DETAILS

SCALE: N.T.S.

F.A.U. RTE. 2534	SECTION 09-00077-00-RS	COUNTY DUPAGE	TOTAL SHEETS 13	SHEET NO. 7
CONTRACT NO. 63345				
FED. ROAD DIST. NO. 1 ILLINOIS FED. AID PROJECT ARA-9003(406)				