


STORM PIPES					
NO.	TYPE	DIA	LENGTH	SLOPE	TBF (CY)
P-1	SEE SHEET 20				
P-2	SEE SHEET 20				
P-4	SEE SHEET 20				
P-4A	SEE SHEET 20				
P-5	SEE SHEET 20				

STORM STRUCTURES						
NO.	STATION	OFFSET	TYPE	FRAME TYPE	RIM/EP EL	INVERT
ST-1	SEE SHEET 20					
ST-2	SEE SHEET 20					
ST-4	SEE SHEET 20					
ST-4A	SEE SHEET 20					
ST-5	SEE SHEET 20					
ST-6	SEE SHEET 20					

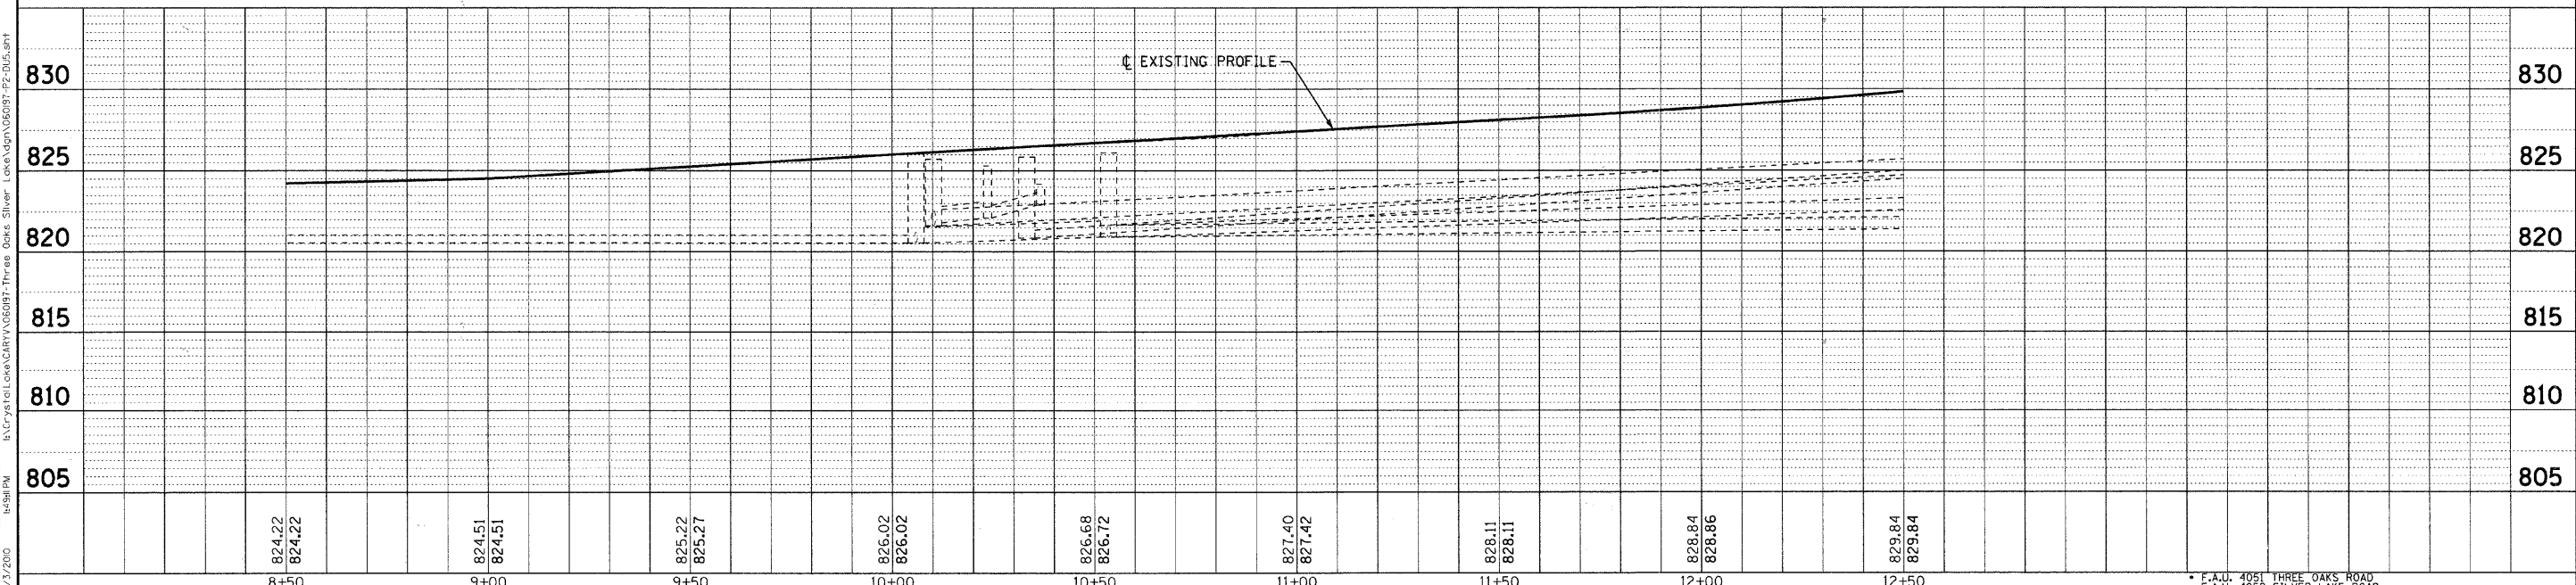

COPYRIGHT © 2010 BY BAXTER & WOODMAN, INC.
 STATE OF ILLINOIS - PROFESSIONAL DESIGN FIRM
 2650 W. WOOD DR. #200
 IL, U.S.A. 60131-1000
 707/200-8899



DESIGNED - MWP/DSH	REVISED - 01-04-10 PER IDOT
DRAWN - MAC	REVISED - 03-01-10 PER IDOT
CHECKED - RWL	REVISED -
DATE - 03-01-10	FILE - 060197-P2-DU5.shx

VILLAGE OF CARY, ILLINOIS
THREE OAKS ROAD AND SILVER LAKE ROAD
ARRA INTERSECTION IMPROVEMENTS

DRAINAGE AND UTILITIES
SILVER LAKE ROAD

SCALE: H: 1"=20' V: 1"=5'

STA. 8+50 TO STA. 12+50

F.A.U. SECTION		COUNTY	TOTAL SHEETS	SHEET NO.
09-00058-00-CH		MCHENRY	53	23
C-91-511-10		CONTRACT NO. 63381		
FED. ROAD DIST. NO. 1 ILLINOIS		FED. AID PROJECT: ARA-90036351		