


COPYRIGHT © 2009 BY BAXTER & WOODMAN, INC.  
 STATE OF ILLINOIS - PROFESSIONAL DESIGN FIRM  
 205 S. WASHINGTON ST., SUITE 200  
 CHICAGO, IL 60604  
 PROJECT: VILLAGE OF CARY, ILLINOIS  
 DRAWING: THREE OAKS ROAD AND SILVER LAKE ROAD  
 DATE: 03/01/10

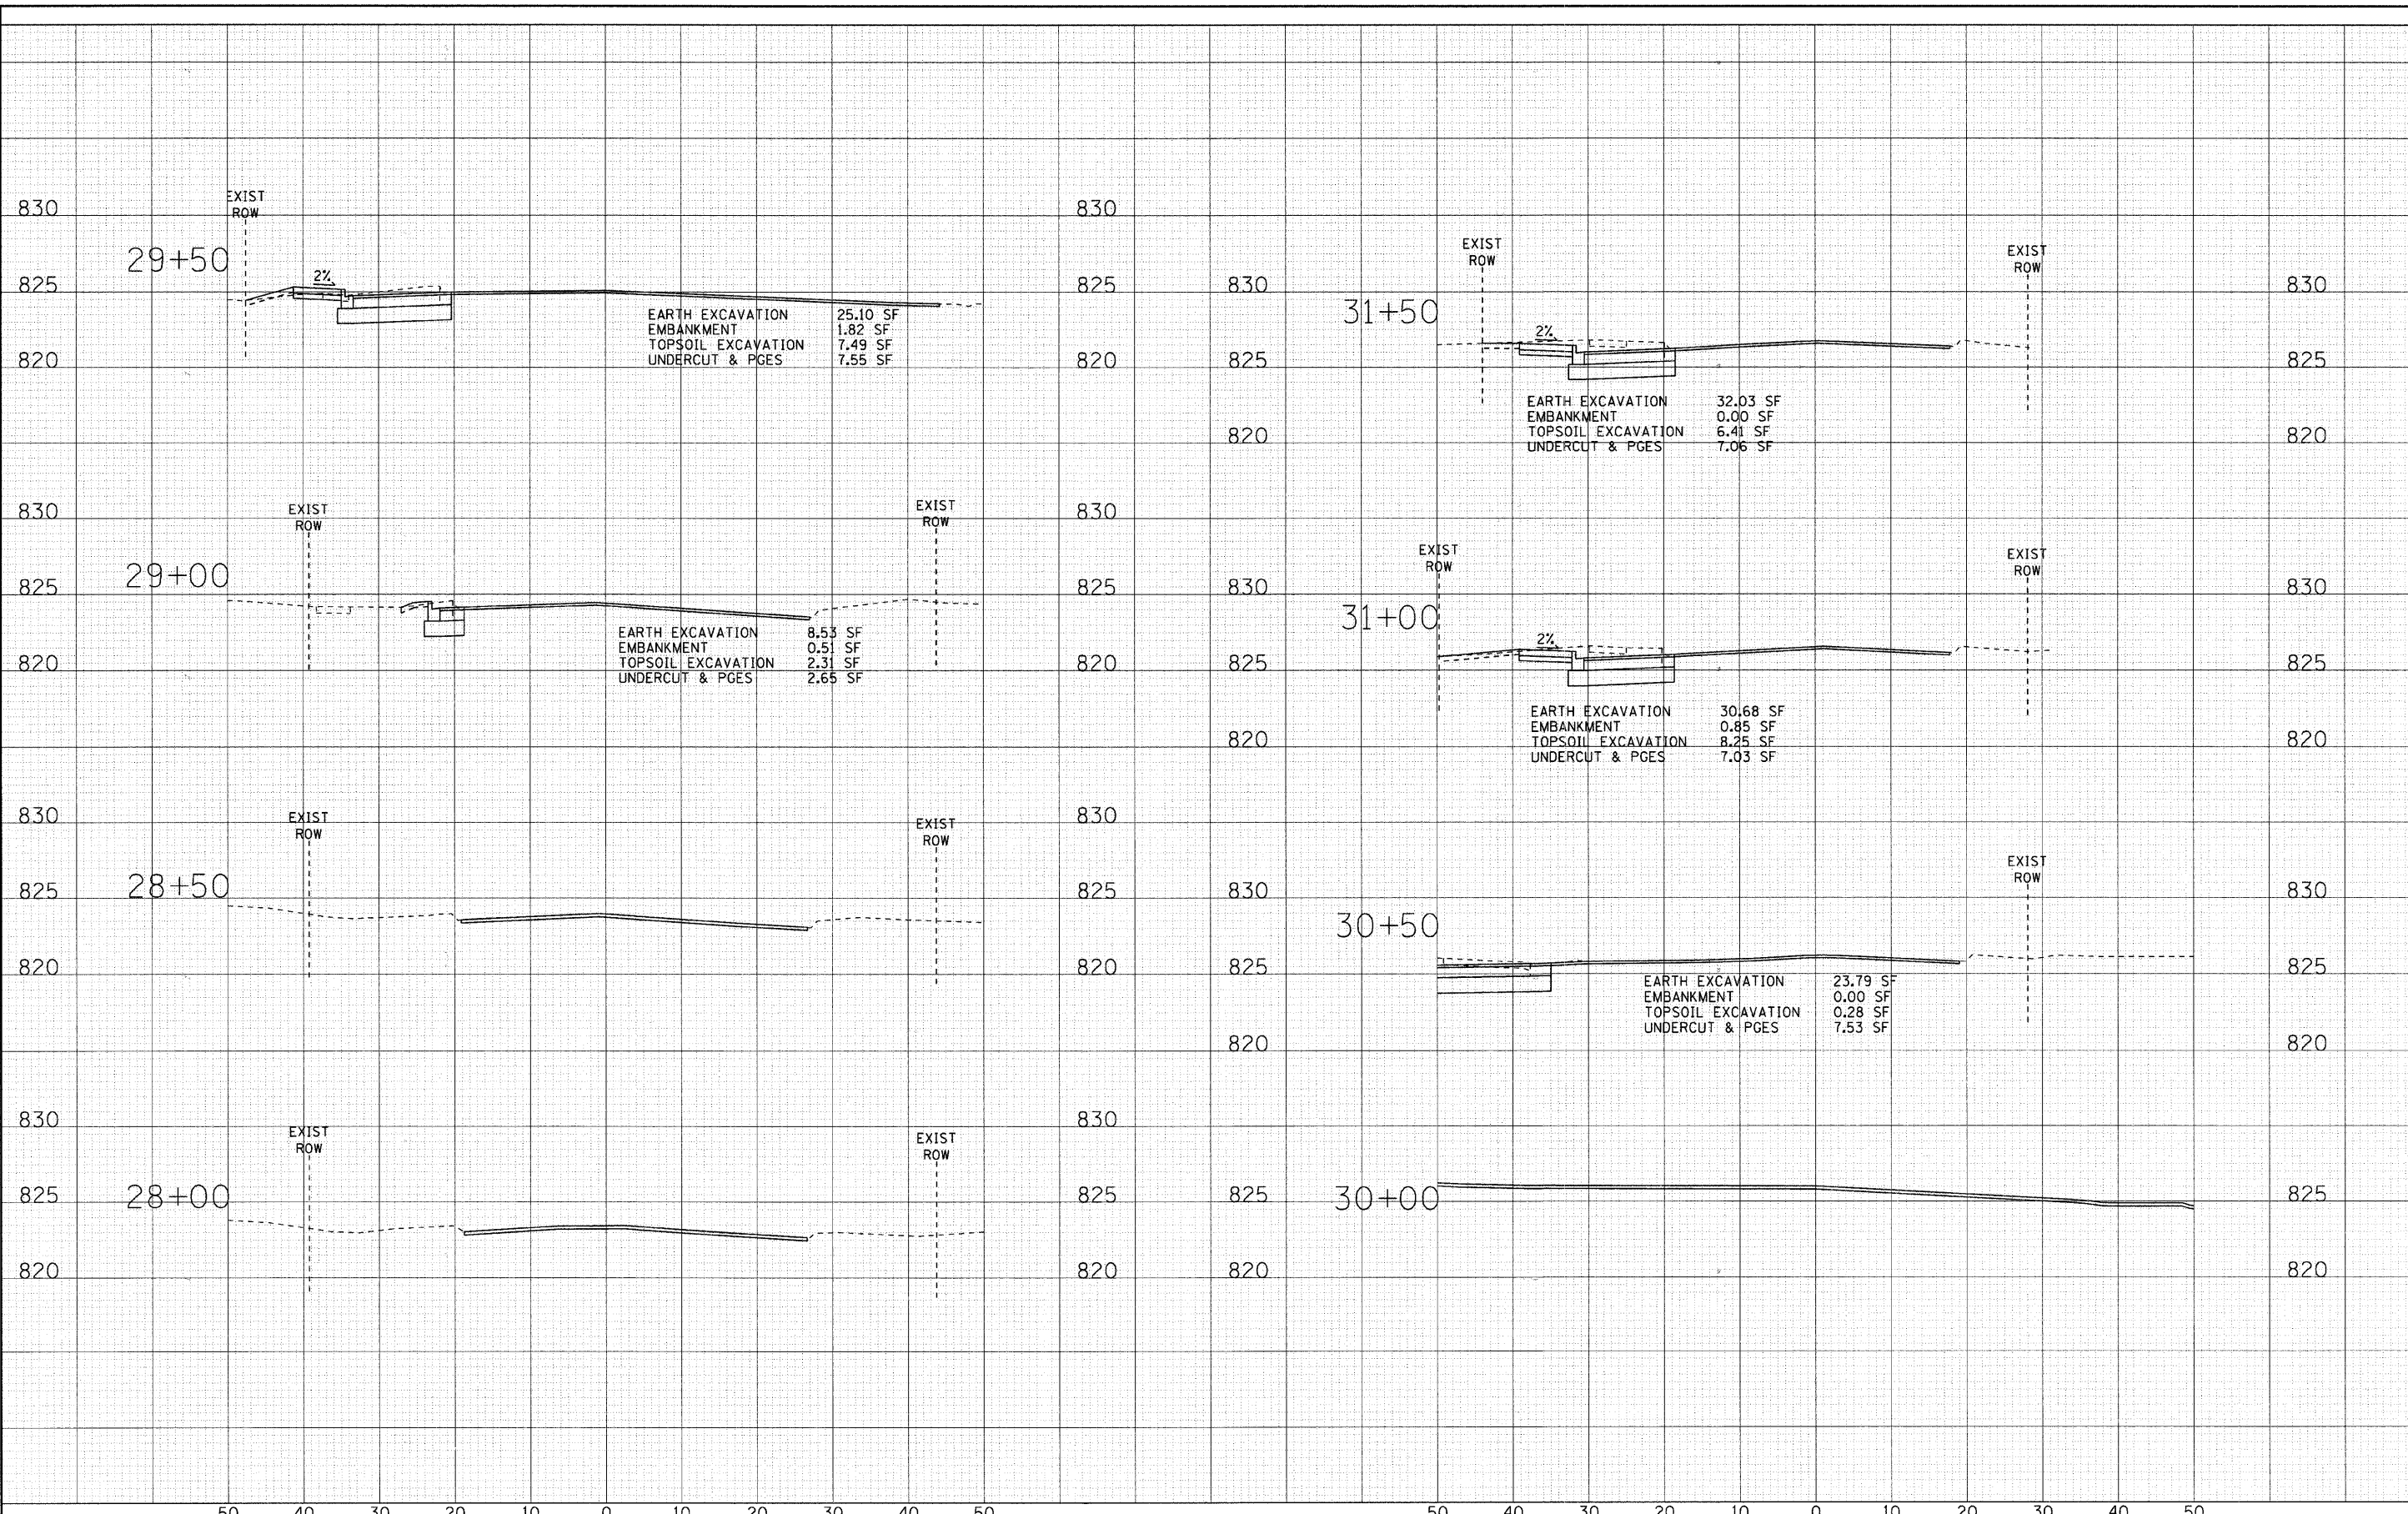

DESIGNED - MWP/DSH	REVISED - 03-01-10 PER IDOT
DRAWN - MAC	REVISED -
CHECKED - RWL	REVISED -
DATE - 03-01-10	REVISED -

**VILLAGE OF CARY, ILLINOIS**  
**THREE OAKS ROAD AND SILVER LAKE ROAD**  
**ARRA INTERSECTION IMPROVEMENTS**

**CROSS SECTIONS**  
**THREE OAKS ROAD**

F.A.U. RTE.	SECTION	COUNTY	TOTAL SHEETS	SHEET NO.
*	09-00058-00-CH	McHENRY	53	47
	C-91-511-10			CONTRACT NO. 63381
FED. ROAD DIST. NO.	ILLINOIS FED. AID PROJECT		ARA-900316351	

SCALE: H: 1"=10' V: 1"=5'

STA. 28+00 TO STA. 31+50