



F.A.U. RTE	SECTION	COUNTY	TOTAL SHEETS	SHEET NO.
2658	C 91-089-10	LAKE	10	4
FED. ROAD DIST. NO. 1		ILLINOIS	CONTRACT NO. 63396	

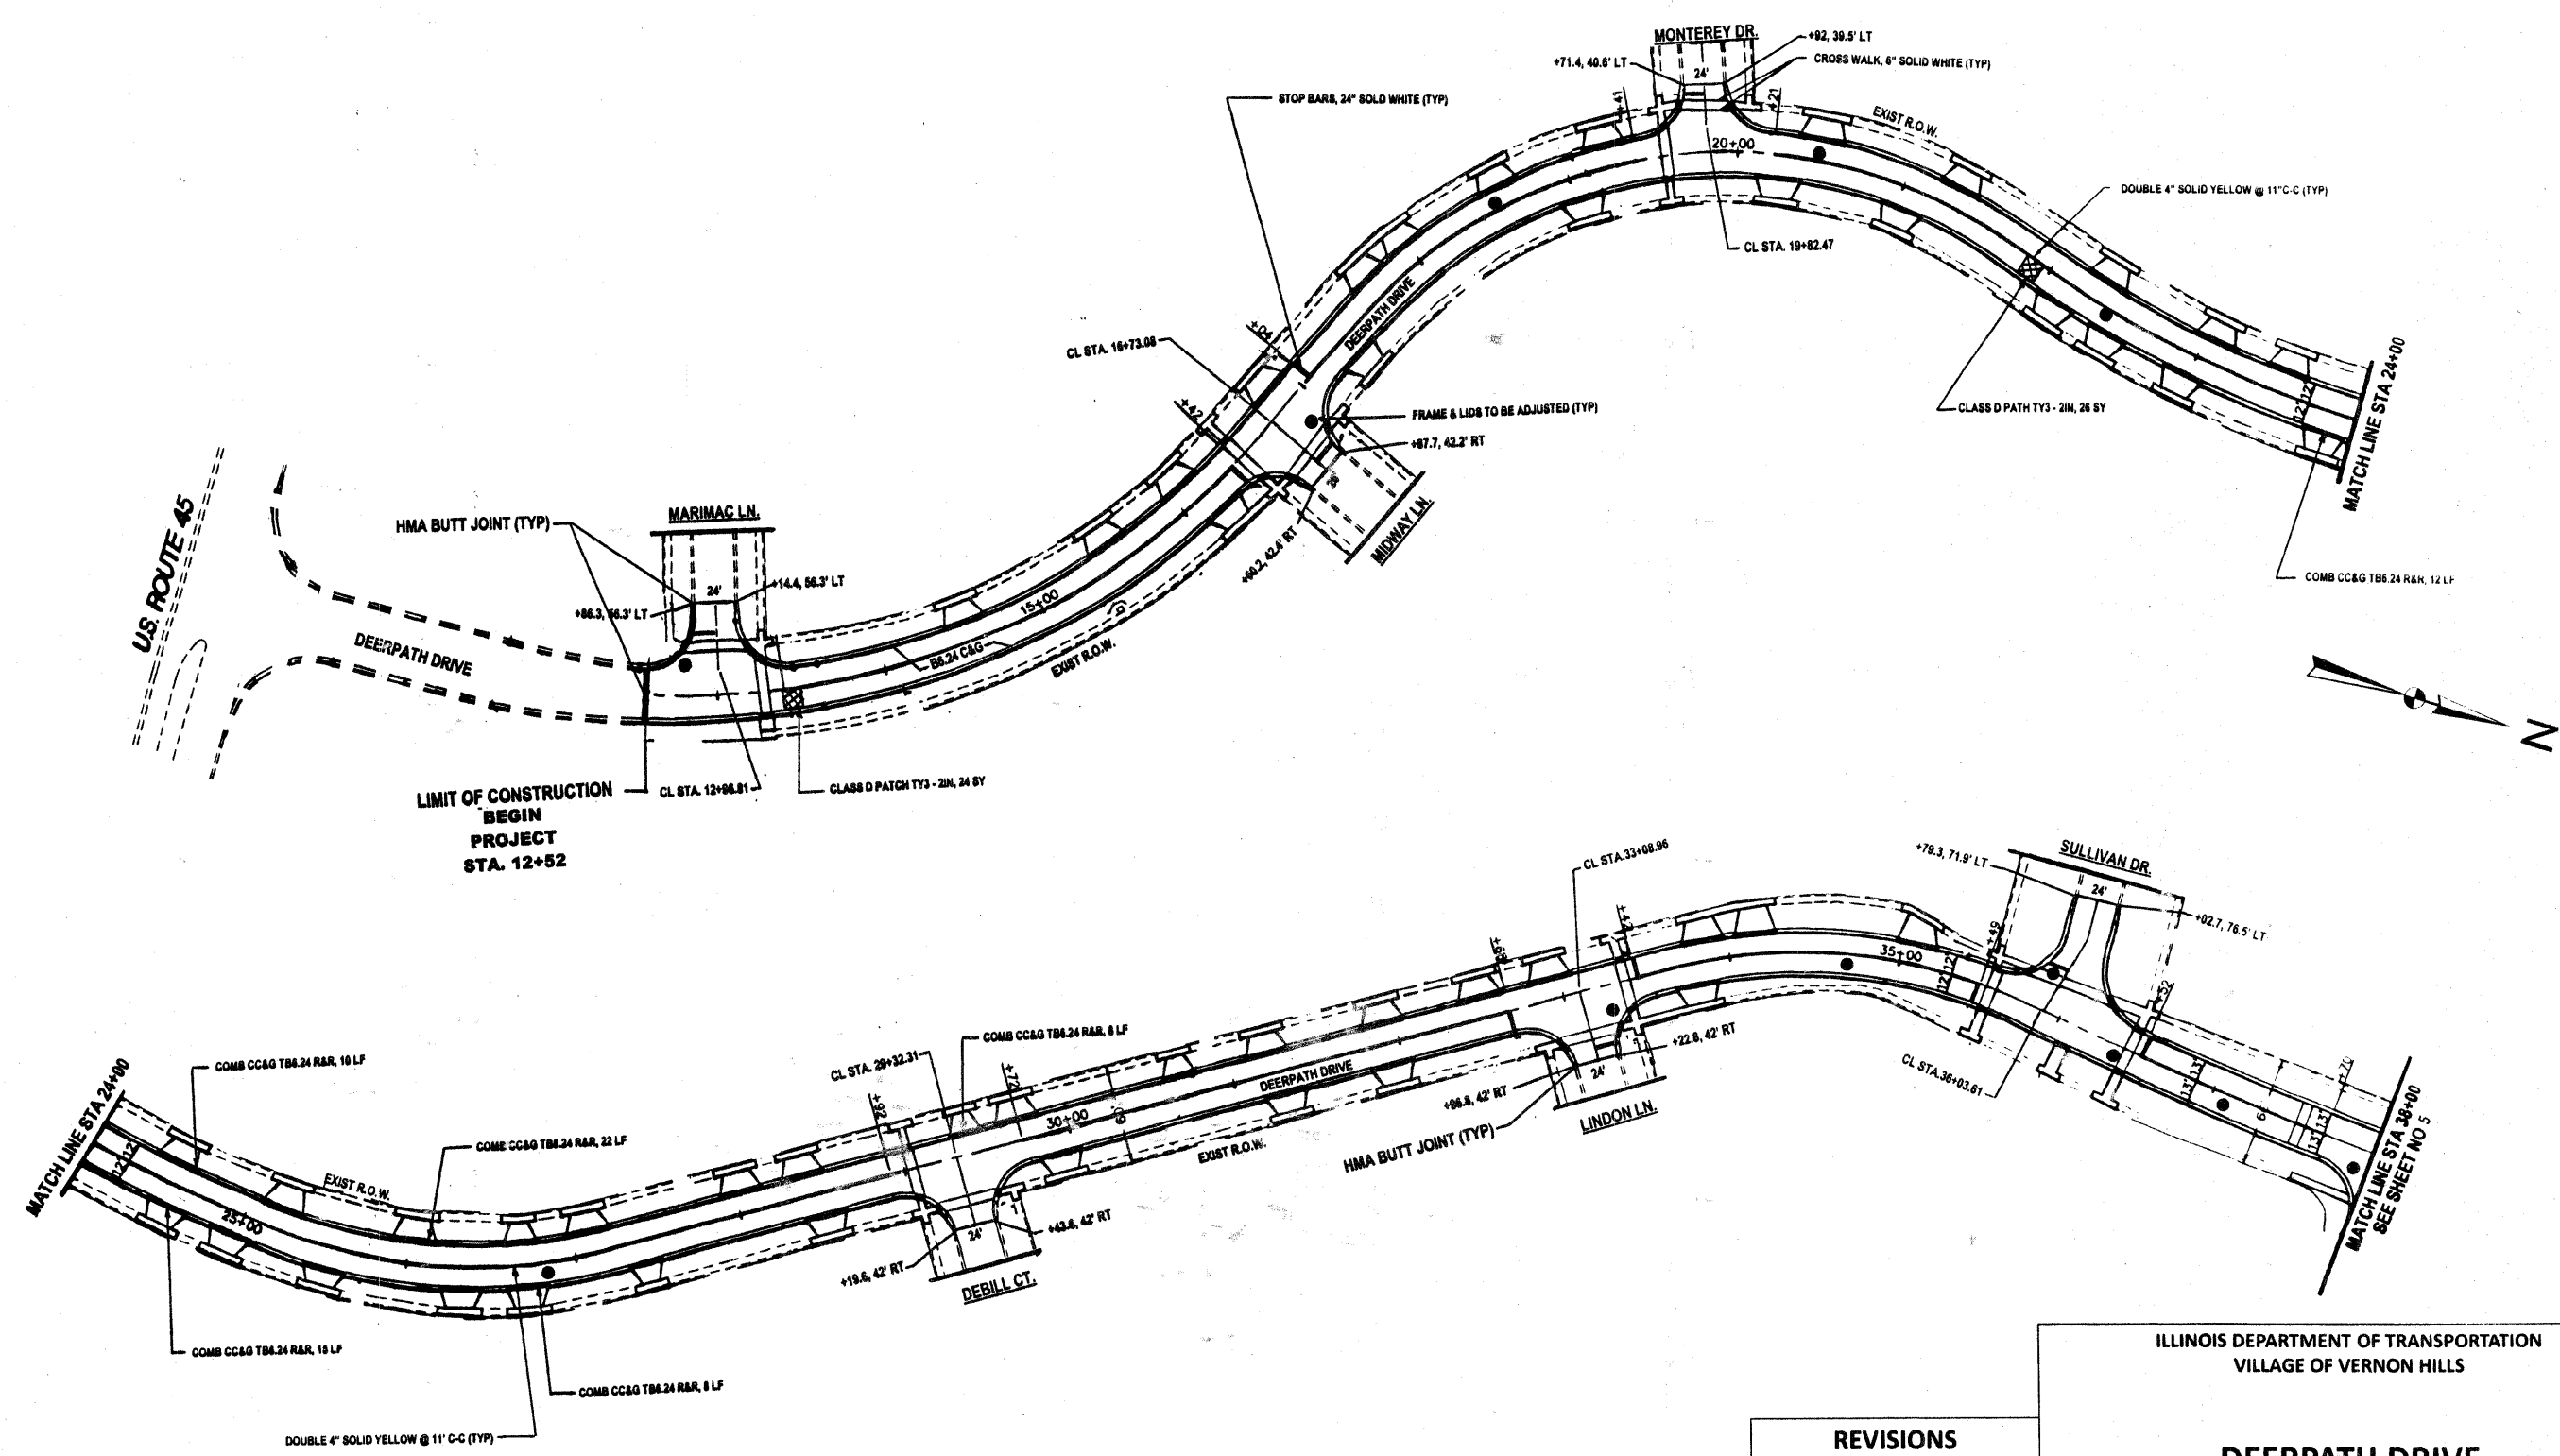

**LIMIT OF CONSTRUCTION  
BEGIN  
PROJECT  
STA. 12+52**

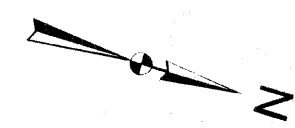

ILLINOIS DEPARTMENT OF TRANSPORTATION  
VILLAGE OF VERNON HILLS

**DEERPETH DRIVE**  
DEERPETH DRIVE STA 12+52 TO STA 38+00

SCALE: NONE      DATE: 10-12-2009  
DRAWN BY: SDM      CHECKED BY: DHB

REVISIONS	
NAME	DATE
IDOT	9/14/09
VILLAGE	10/12/09
IDOT	10/9/09

\*\*NO DRIVEWAYS OR SIDEWALKS ARE INCLUDED IN THIS PROJECT