
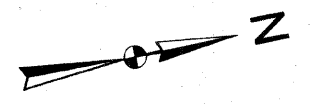


F.A.U. RTE	SECTION	COUNTY	TOTAL SHEETS	SHEET NO.
2658	C 91-089-10	LAKE	10	5
FED. ROAD DIST. NO. 1		ILLINOIS	CONTRACT NO. 63396	

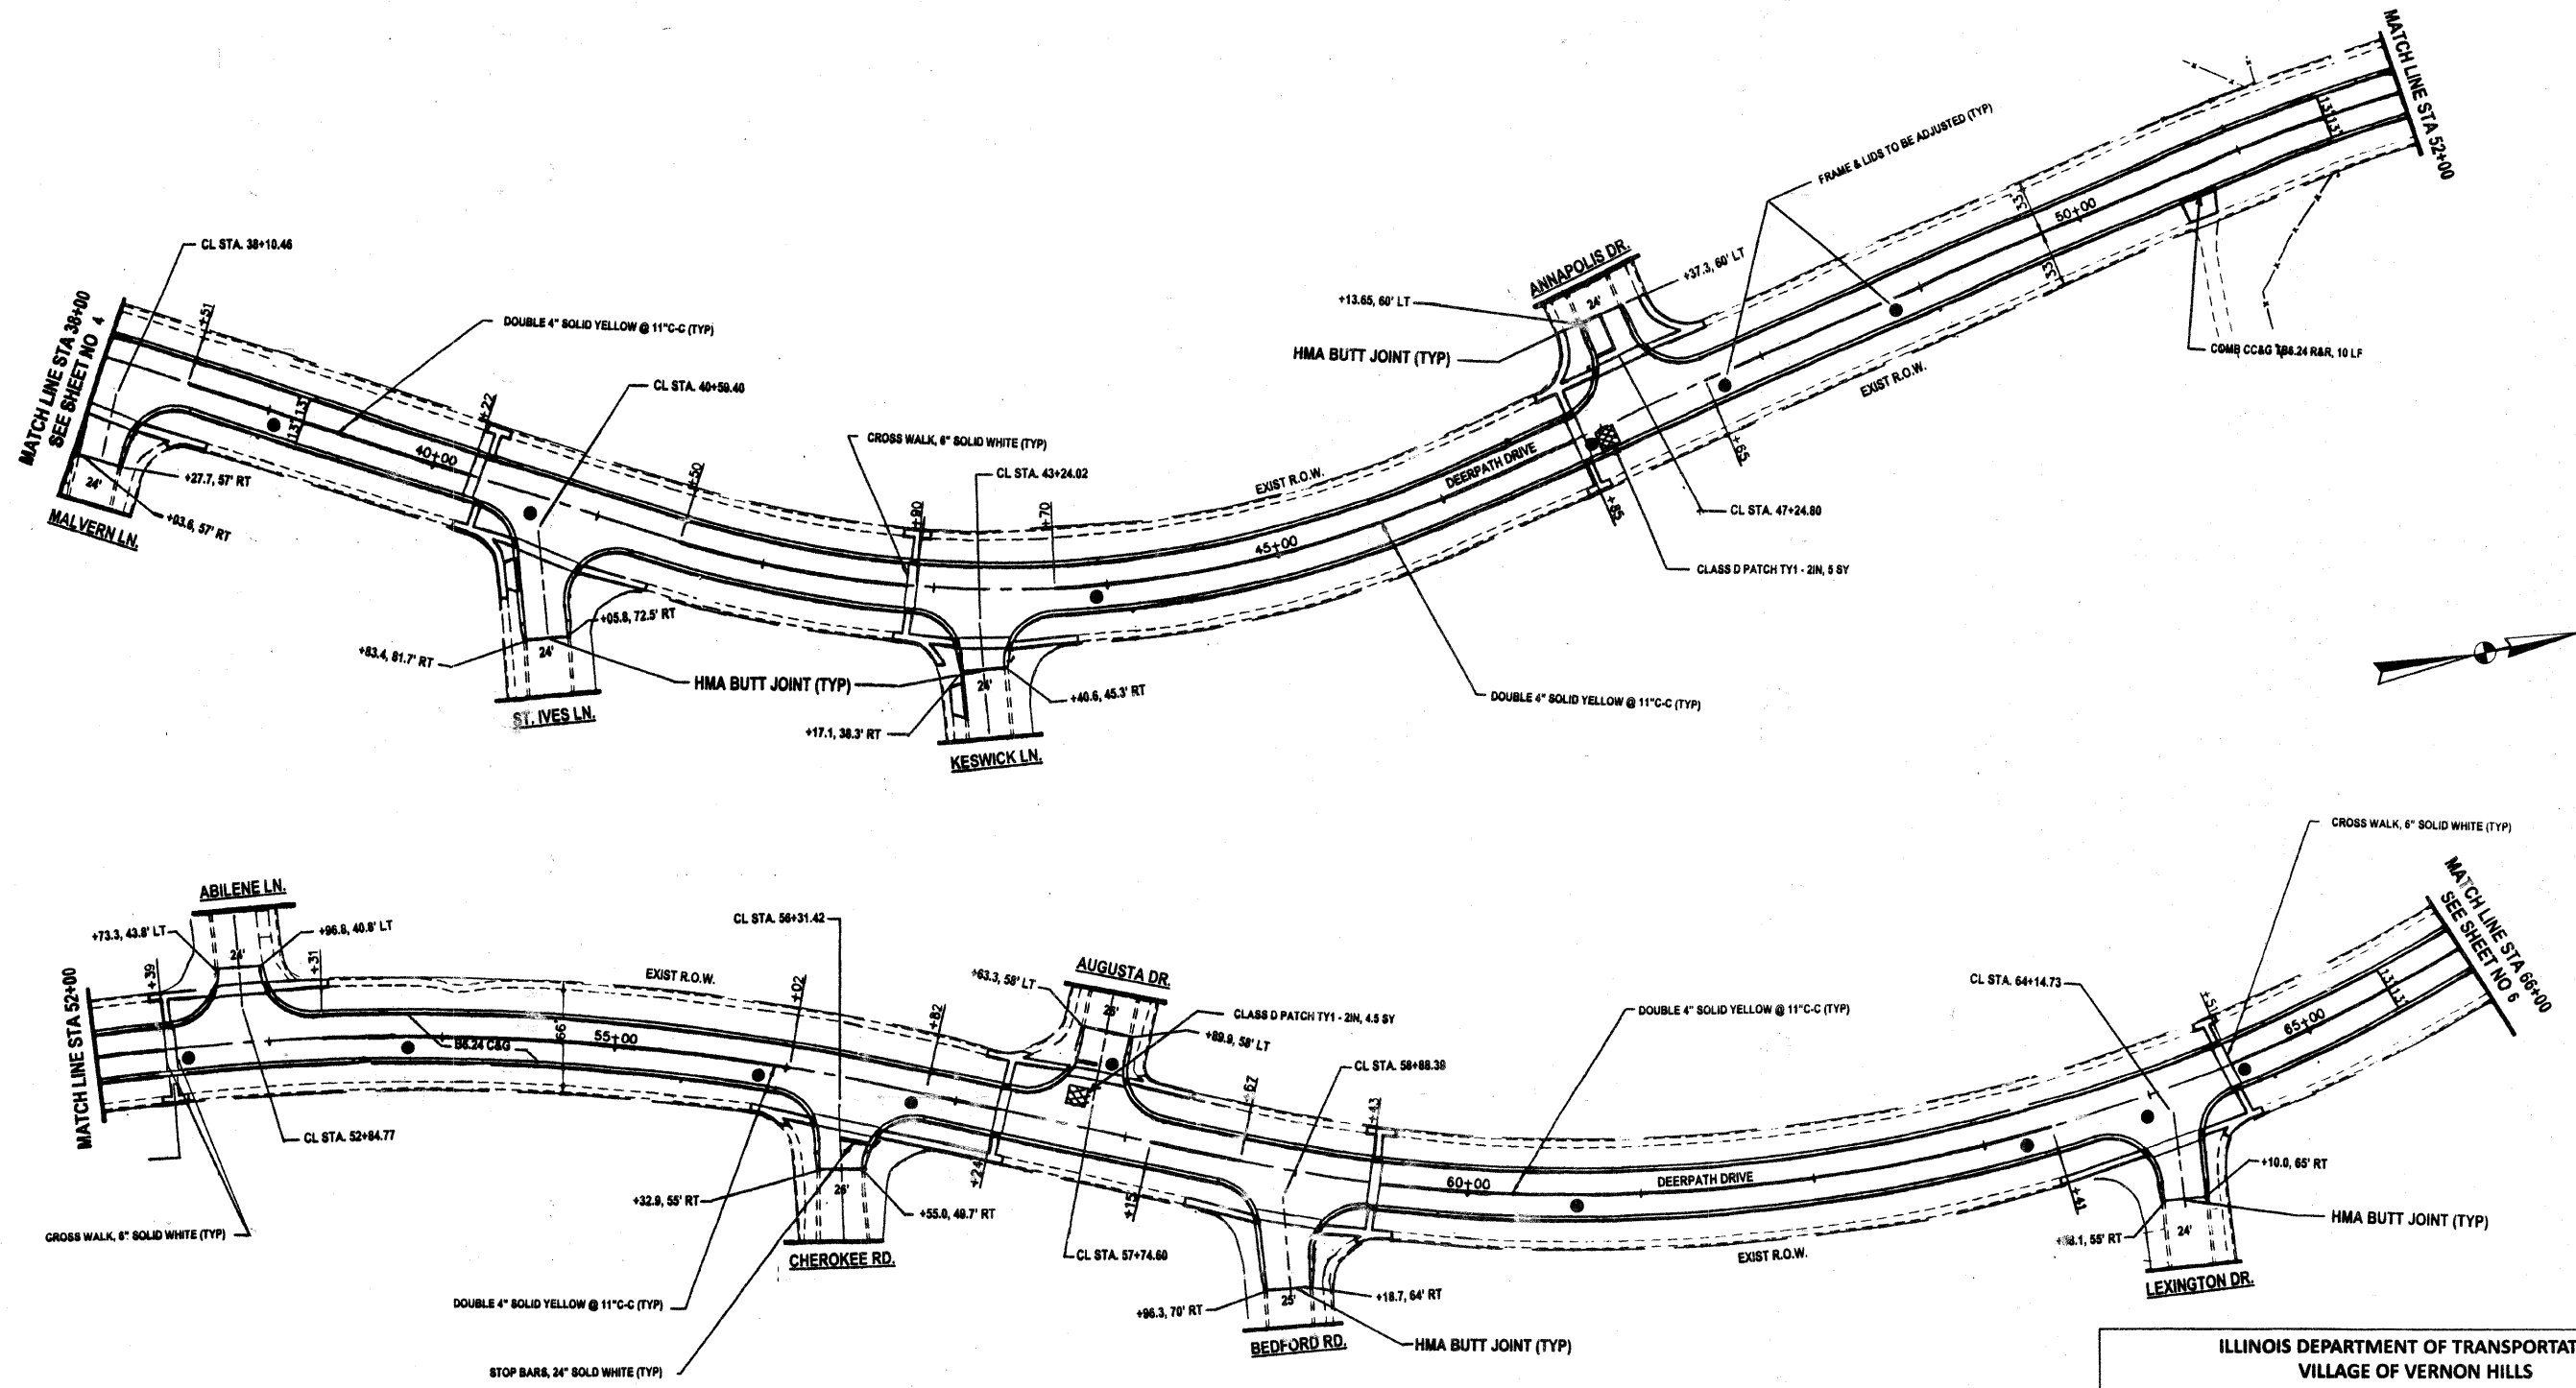

REVISIONS	
NAME	DATE
IDOT	9/14/09
VILLAGE	10/12/09
IDOT	10/9/09

ILLINOIS DEPARTMENT OF TRANSPORTATION  
VILLAGE OF VERNON HILLS

**DEERPATH DRIVE**  
DEERPATH DRIVE STA 38+00 TO STA 66+00

SCALE: NONE      DATE: 10-12-2009  
DRAWN BY: SDM      CHECKED BY: DHB

\*\*NO DRIVEWAYS OR SIDEWALKS ARE INCLUDED IN THIS PROJECT