
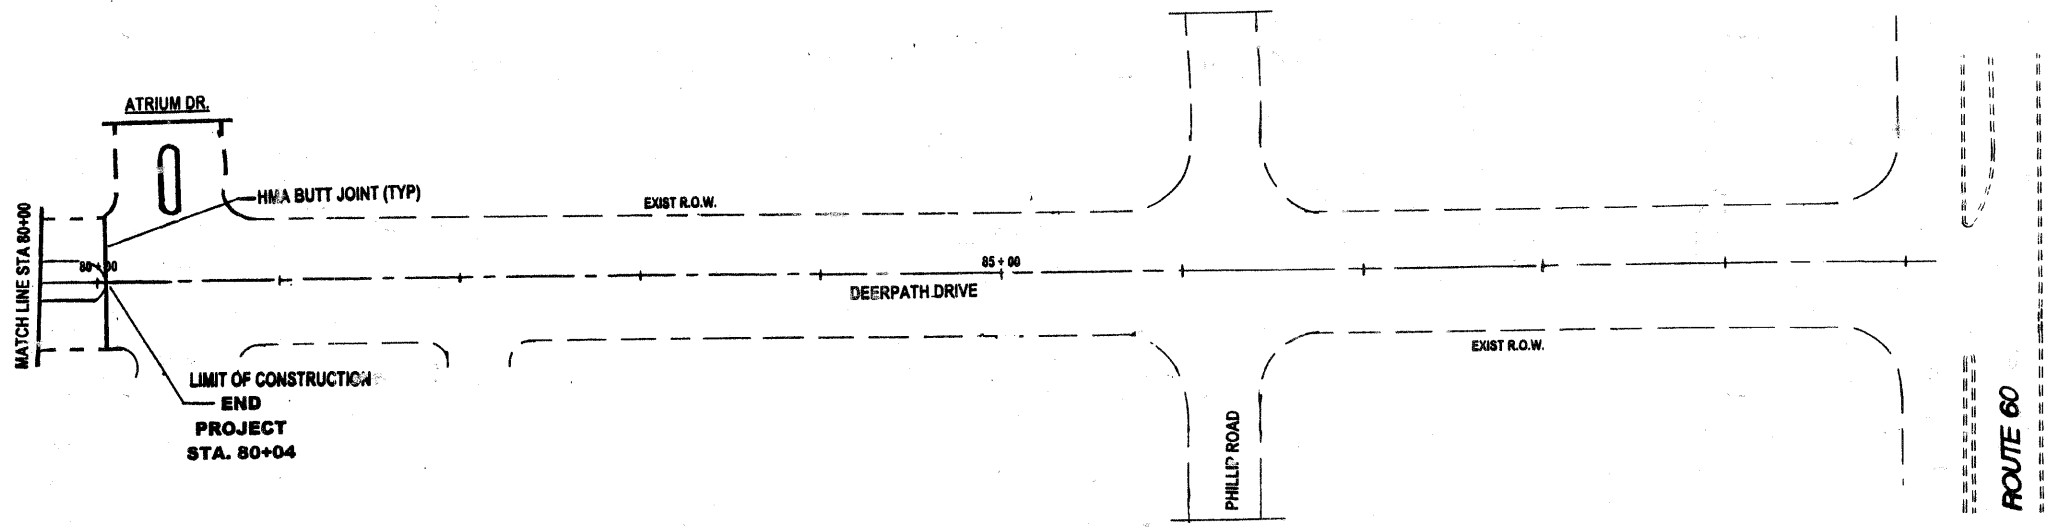
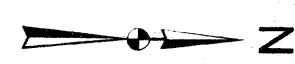


F.A.U. RTE	SECTION	COUNTY	TOTAL SHEETS	SHEET NO.
2658	C 91-089-10	LAKE	10	6
FED. ROAD DIST. NO. 1		ILLINOIS	CONTRACT NO. 63306	

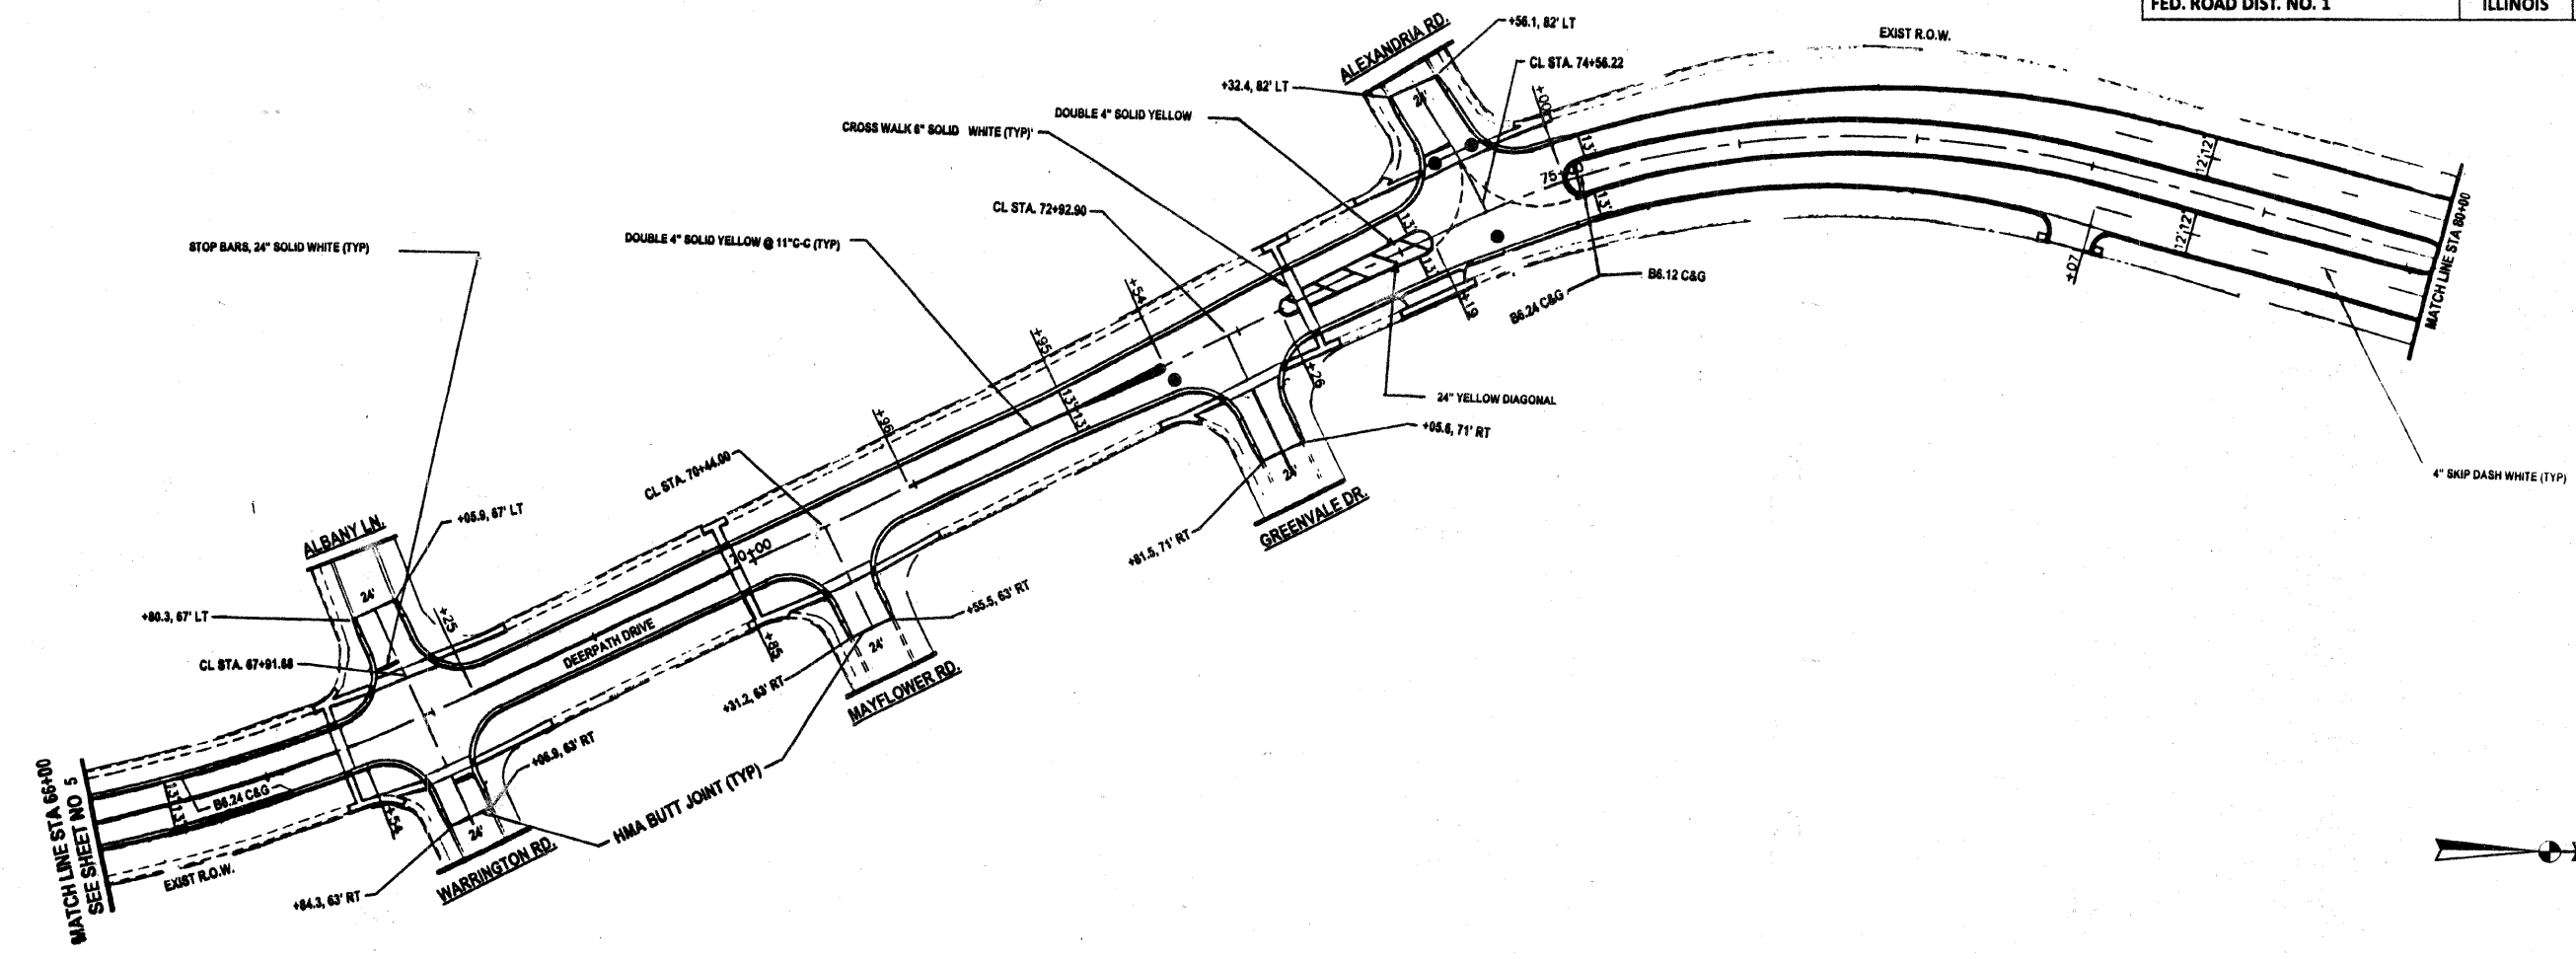

REVISIONS	
NAME	DATE
IDOT	9/14/09
VILLAGE	10/12/09
IDOT	10/9/09

ILLINOIS DEPARTMENT OF TRANSPORTATION
VILLAGE OF VERNON HILLS

DEERPATH DRIVE
DEERPATH DRIVE STA 66+00 TO STA 80+04

SCALE: NONE DATE: 10-12-2009
DRAWN BY: SDM CHECKED BY: DHB

**NO DRIVEWAYS OR SIDEWALKS ARE INCLUDED IN THIS PROJECT