


FAU RTE	SECTION	COUNTY	TOTAL SHEETS	SHEET NO.
191	08-00999-01-RS	LAKE	60	20
F.H.W.A. REG.	ILLINOIS	PROJECT	ARA-9003(467)	
CONTRACT NO. 63407				

SCALE: 1" = 5' HORIZ.  
1" = 25' VERT.

EXISTING PAVEMENT:  
1. HMA PAVEMENT  
2. AGGREGATE BASE

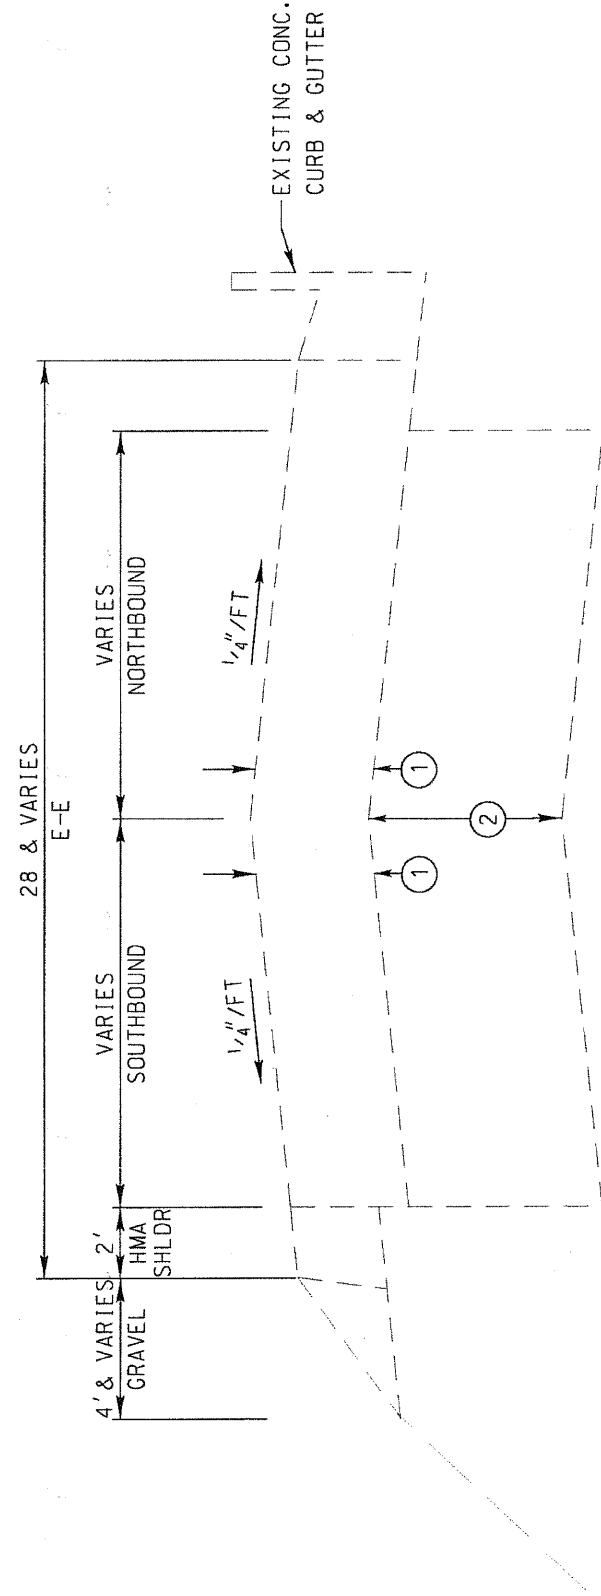

186+23 to 187+02.00  
EXISTING TYPICAL SECTION

SCALE: 1" = 5' HORIZ.  
1" = 25' VERT.


▲ DENOTES PAVEMENT MARKING  
SEE PLAN FOR TYPE

REMOVAL ITEMS:

3. HMA SURFACE REMOVAL, 1 1/2"
4. EXCAVATING AND GRADING EXISTING SHOULDER
5. PAVED SHOULDER REMOVAL

PROPOSED RESURFACING:

6. 1-1/2" HMA SURFACE COURSE, MIX "D", N70
- PROPOSED SHOULDER:
  7. 1 1/2" HMA SURFACE COURSE, MIX "D", N70
  - 4 1/2" HMA BINDER COURSE, IL-19.0, N70
  8. AGGREGATE SHOULDERS, TYPE A, 6"
  9. SEEDING (COMPLETE)

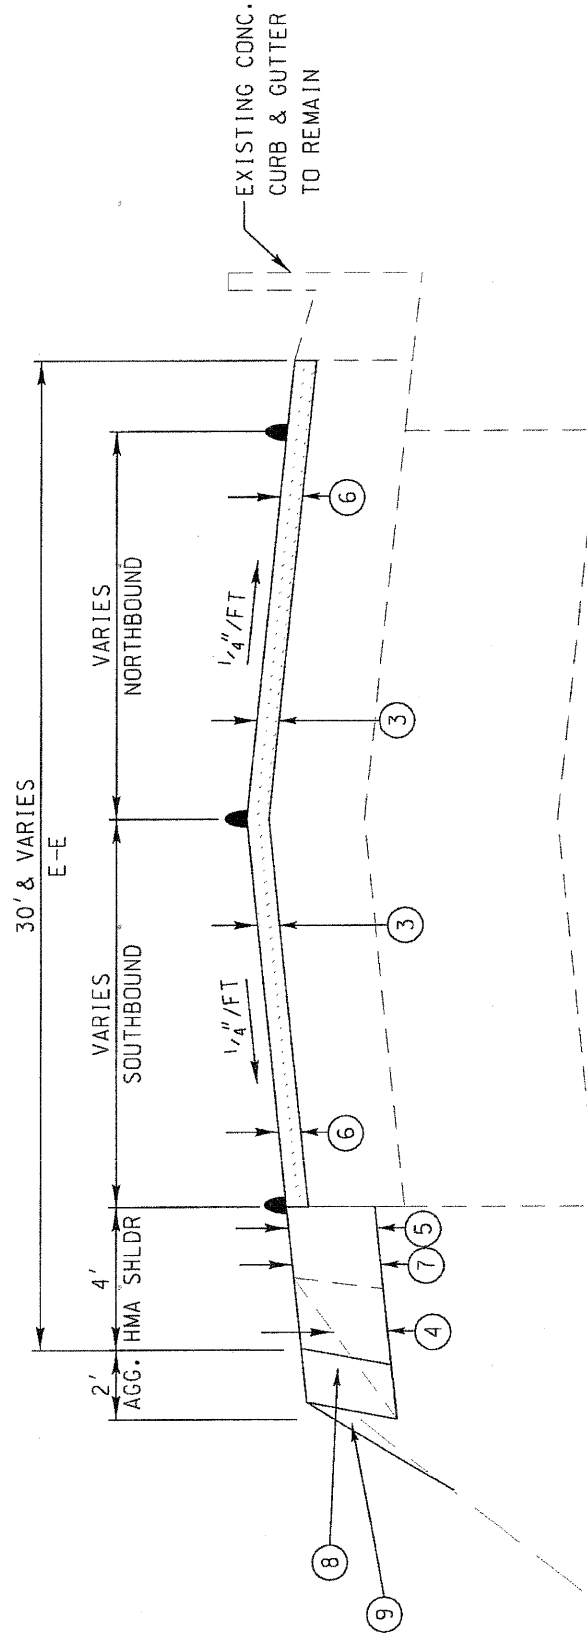

186+23 to 187+02.00  
PROPOSED TYPICAL SECTION

REVISIONS / REMARKS		DATE	BY	SURVEYOR
NO.	DESCRIPTION			
1	PER LCDOT REVIEW COMMENTS	10/06/09	EB	OSCAR LIAISON
				PLOTTED BY: BUSRVA #DAT#888



FAIRFIELD ROAD  
RESURFACING 2009



TYPICAL SECTIONS  
STA. TO

ROUTE	SECTION	SECTION NUMBER	SHEET	SHEETS
CH49	113	08-00999-01-RS	20	60