



| | | | | |
|---------------|----------------|---------|---------------|--------------------|
| FAU RTE | SECTION | COUNTY | TOTAL SHEETS | SHEET NO. |
| 191 | 08-00999-01-RS | LAKE | 60 | 27 |
| F.H.W.A. REG. | ILLINOIS | PROJECT | ARA-9003(467) | CONTRACT NO. 63407 |

OLD MCHENRY ROAD

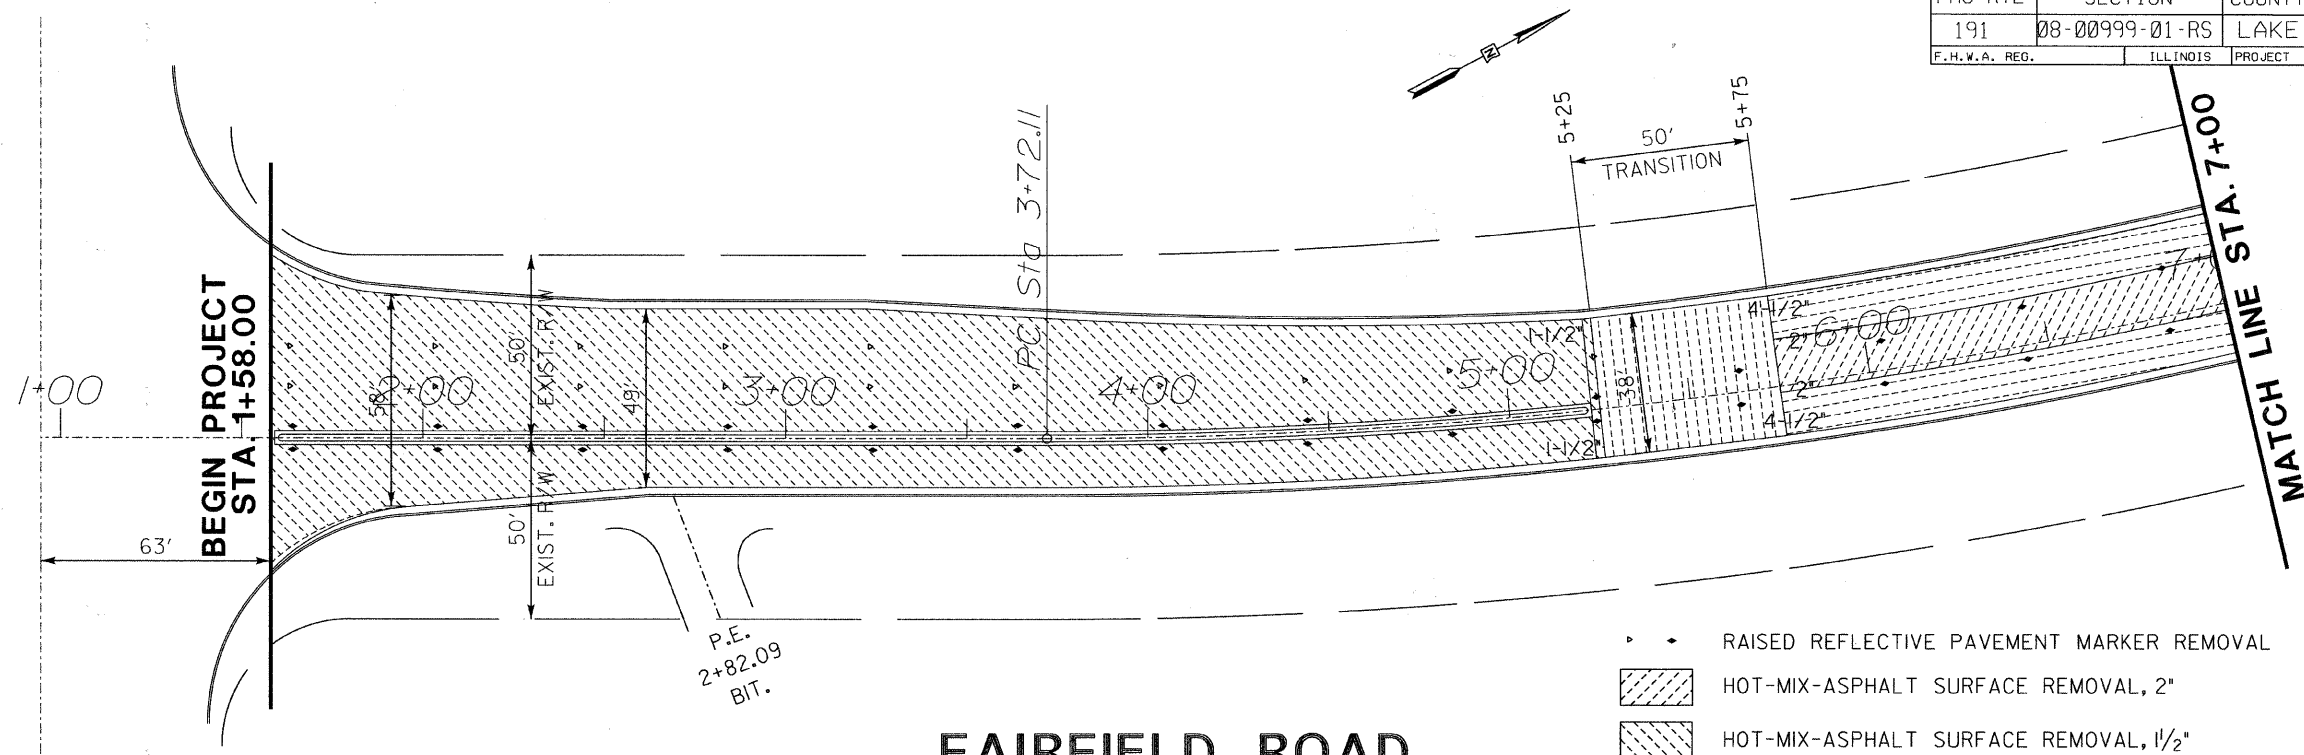

FAIRFIELD ROAD


- • RAISED REFLECTIVE PAVEMENT MARKER REMOVAL
- [Hatched pattern] HOT-MIX-ASPHALT SURFACE REMOVAL, 2"
- [Diagonal hatched pattern] HOT-MIX-ASPHALT SURFACE REMOVAL, 1/2"
- [Vertical hatched pattern] HOT-MIX-ASPHALT SURFACE REMOVAL, VARIABLE DEPTH
- [Horizontal hatched pattern] HOT-MIX-ASPHALT SURFACE REMOVAL, VARIABLE DEPTH, (2" @ LANE LINE, 4 1/2" @ E/P)

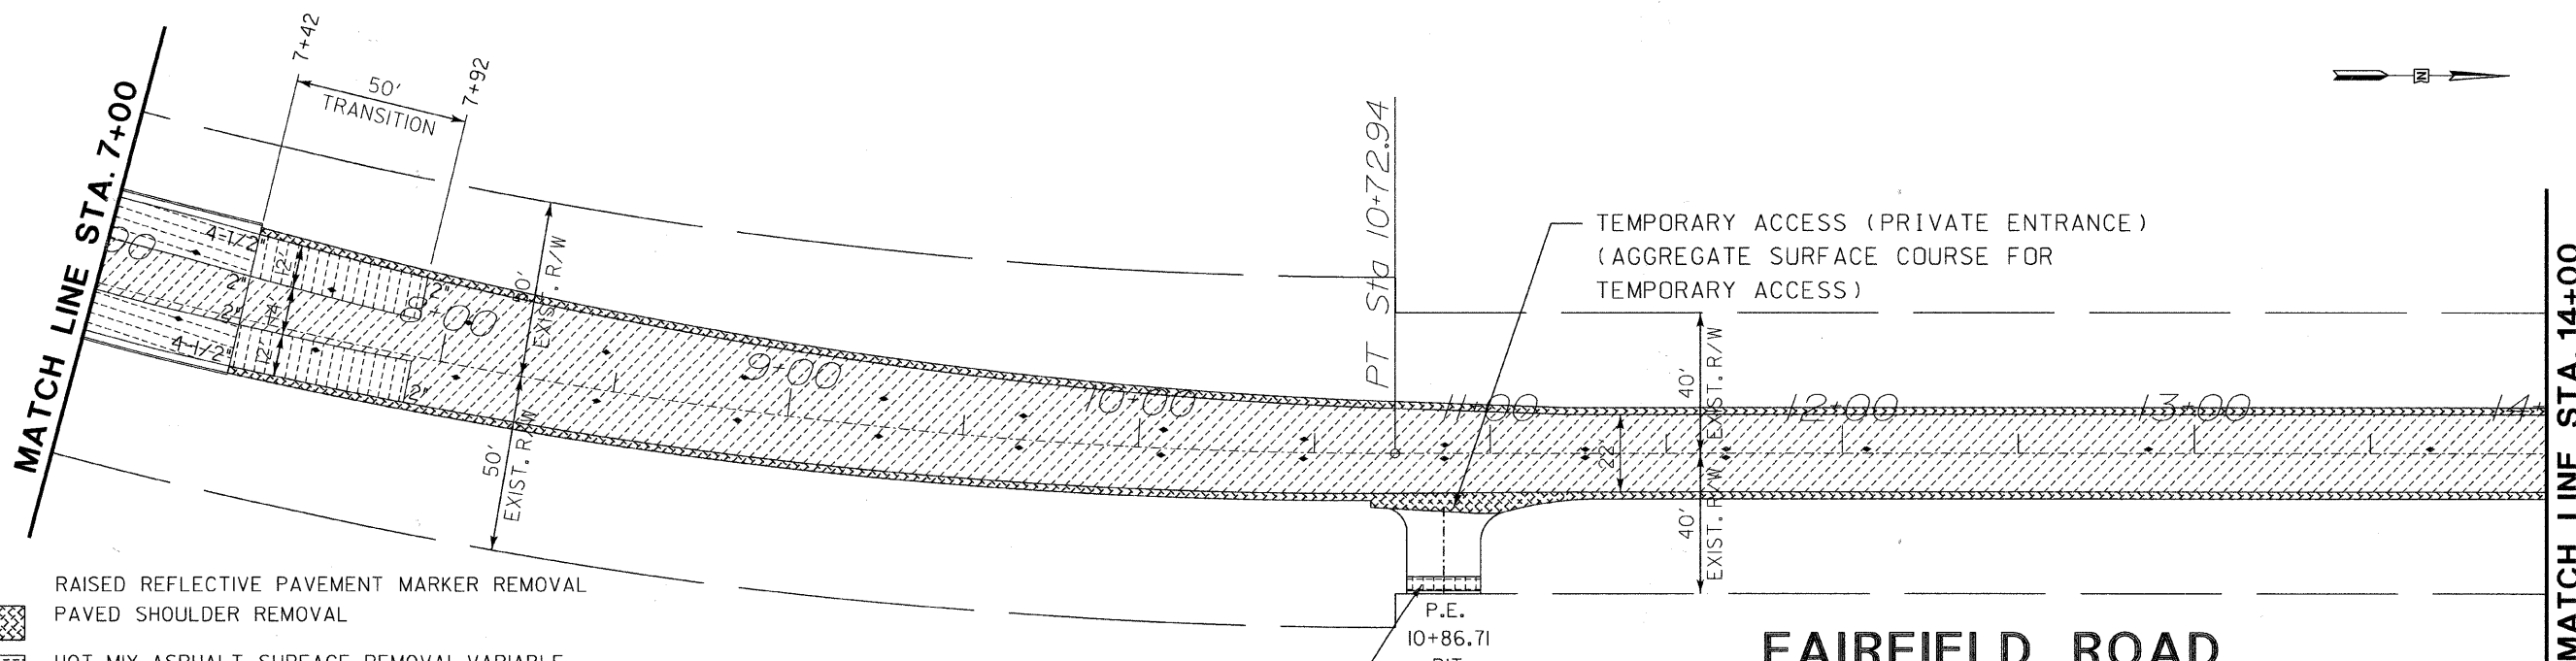

FAIRFIELD ROAD

- [Cross-hatched pattern] RAISED REFLECTIVE PAVEMENT MARKER REMOVAL
 - [Cross-hatched pattern] PAVED SHOULDER REMOVAL
 - [Vertical hatched pattern] HOT-MIX-ASPHALT SURFACE REMOVAL, VARIABLE DEPTH, (2" @ LANE LINE, 4 1/2" @ E/P)
 - [Horizontal hatched pattern] HOT-MIX-ASPHALT SURFACE REMOVAL, VARIABLE DEPTH
 - [Diagonal hatched pattern] HOT-MIX-ASPHALT SURFACE REMOVAL, 2"
 - [Vertical hatched pattern] HOT-MIX-ASPHALT SURFACE REMOVAL, BUTT JOINT
- HMA SURFACE REMOVAL-DRIVEWAY BUTT JOINT
(BUTT JOINT SHALL TERMINATE 1' FROM R.O.W.)

| REVISIONS / REMARKS | | | | |
|---------------------|---------------------------|----------|----|-----------------------------|
| NO. | DESCRIPTION | DATE | BY | SURVEYOR |
| 1 | PER LCDOT REVIEW COMMENTS | 10/06/09 | EB | DSGMR/LIAISON |
| 2 | PER IDOT REVIEW COMMENTS | 11/24/09 | MK | PLOTTED BY: hdsxs 12/3/2009 |

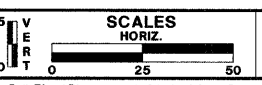

FAIRFIELD ROAD RESURFACING 2009



PLAN SHEET
STA. 1+58.00 TO 14+00

| ROUTE | SECTION | SECTION NUMBER | SHEET | SHEETS |
|-------|---------|----------------|-------|--------|
| CH49 | 113 | 08-00999-01-RS | 27 | 60 |

FILE NAME: Y:\dgn\2009 Resurfacing (Consultant Job)\Fairfield Rd - IL Rte 176 to Old Mchenry Rd\Final Plans and Qty\Milling Plan Sheets\13-02 mp0Ldgn