



FAU RTE	SECTION	COUNTY	TOTAL SHEETS	SHEET NO.
191	08-00999-01-RS	LAKE	60	29
F.H.W.A. REG.		ILLINOIS PROJECT	ARA-9003(467)	
CONTRACT NO. 63407				

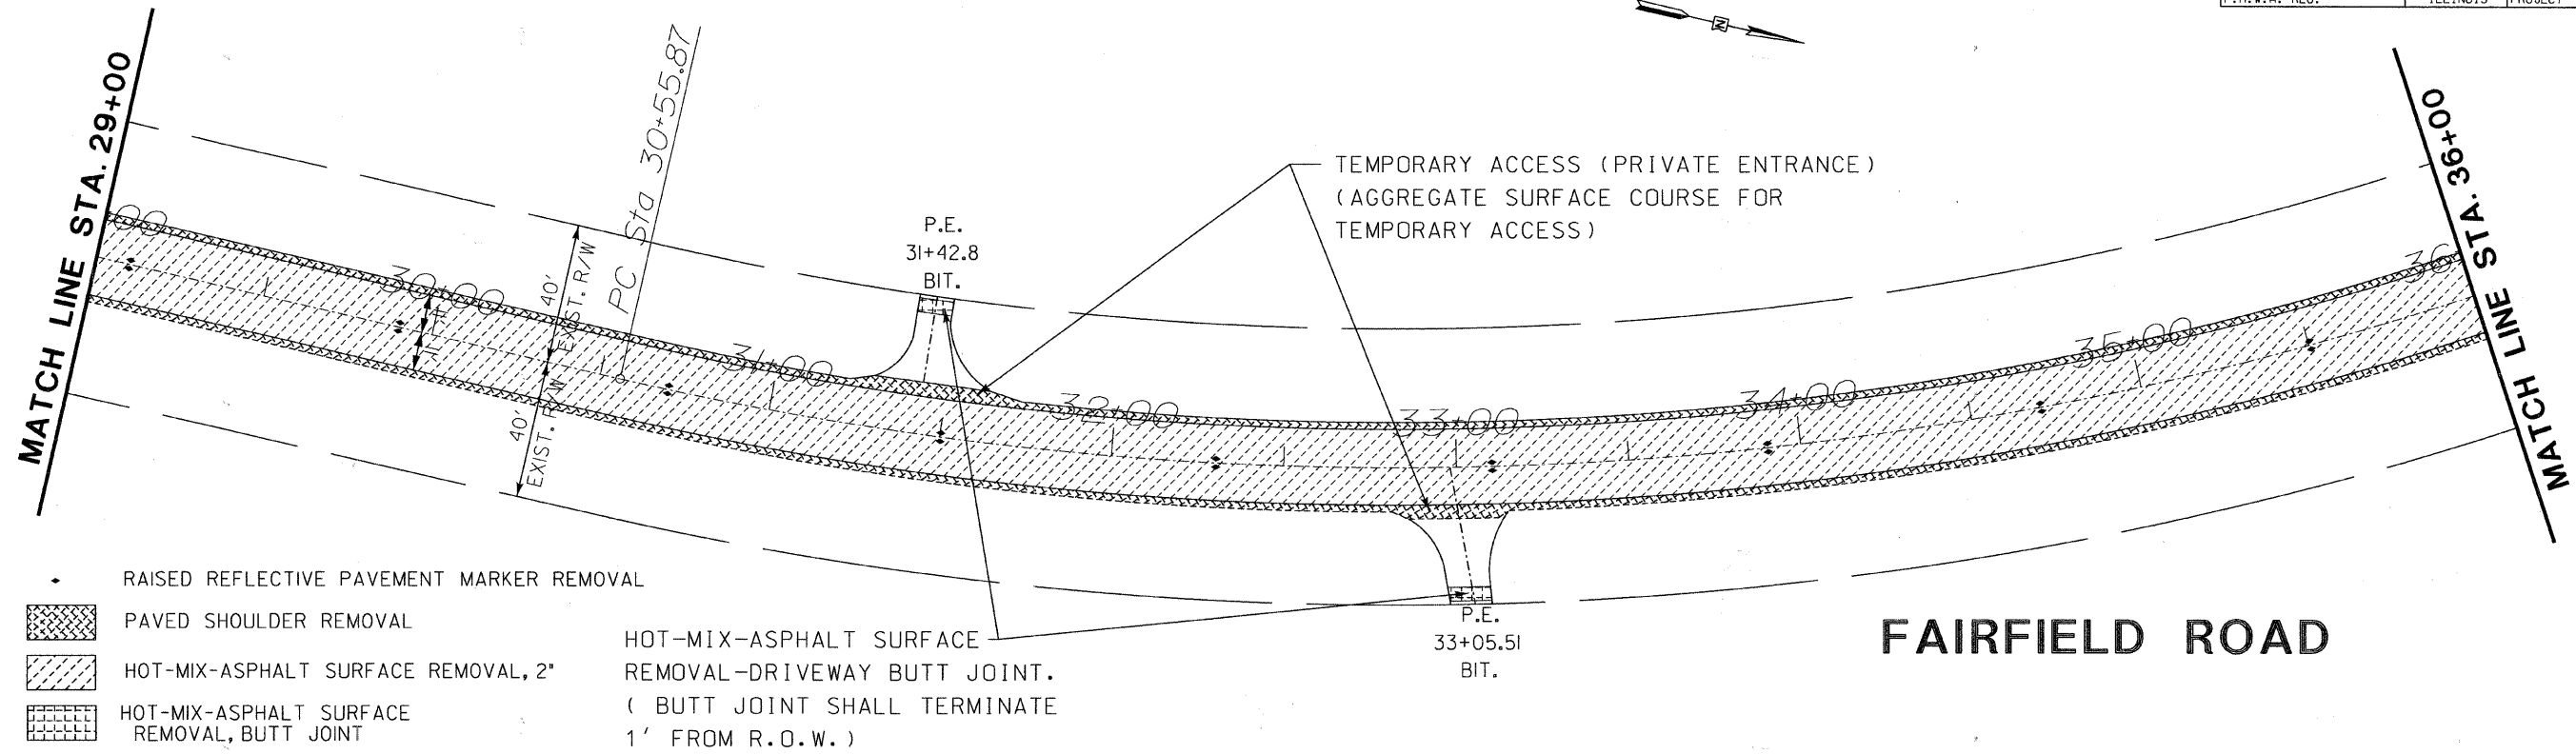

- RAISED REFLECTIVE PAVEMENT MARKER REMOVAL
 - PAVED SHOULDER REMOVAL
 - HOT-MIX-ASPHALT SURFACE REMOVAL, 2"
 - HOT-MIX-ASPHALT SURFACE REMOVAL, BUTT JOINT
- HOT-MIX-ASPHALT SURFACE REMOVAL-DRIVEWAY BUTT JOINT. (BUTT JOINT SHALL TERMINATE 1' FROM R.O.W.)


FAIRFIELD ROAD

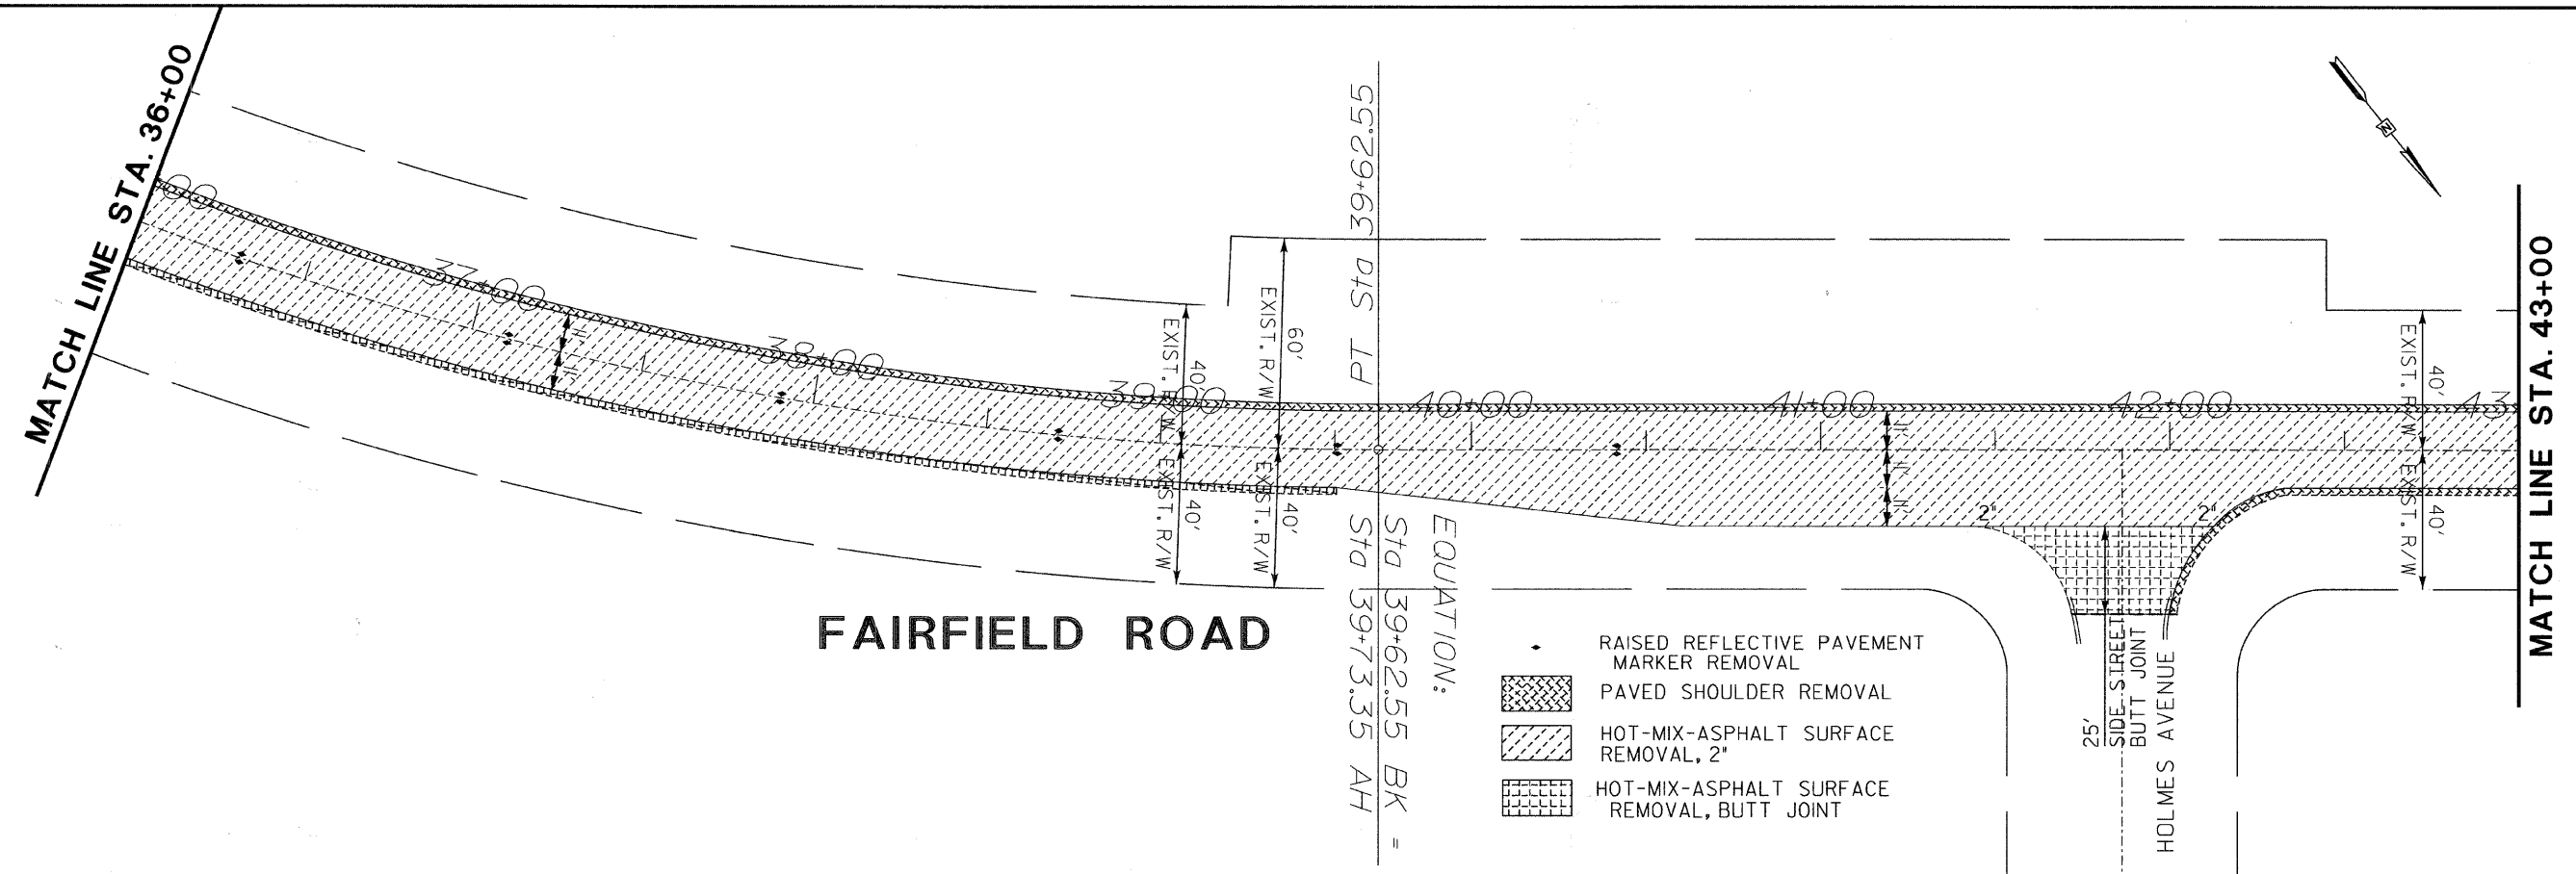

- RAISED REFLECTIVE PAVEMENT MARKER REMOVAL
- PAVED SHOULDER REMOVAL
- HOT-MIX-ASPHALT SURFACE REMOVAL, 2"
- HOT-MIX-ASPHALT SURFACE REMOVAL, BUTT JOINT

FAIRFIELD ROAD

NO.	REVISIONS / REMARKS	DATE	BY	SURVEYOR:
1	PER LCDOT REVIEW COMMENTS	10/06/09	EB	DSGMR/LIAISON:
2	PER IDOT REVIEW COMMENTS	11/24/09	MK	PLOTTED BY: hdsxs 12/3/2009

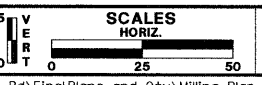

FAIRFIELD ROAD RESURFACING 2009



PLAN SHEET STA. 29+00 TO 43+00

ROUTE	SECTION	SECTION NUMBER	SHEET	SHEETS
CH49	113	08-00999-01-RS	29	60

FILE NAME: Y:\dgn\2009 Resurfacing (consultant) job\Fairfield Rd - IL Rte 176 to Old McHenry Rd\Final Plans and Qty\Milling Plan Sheets\13-04 mp03.dgn