

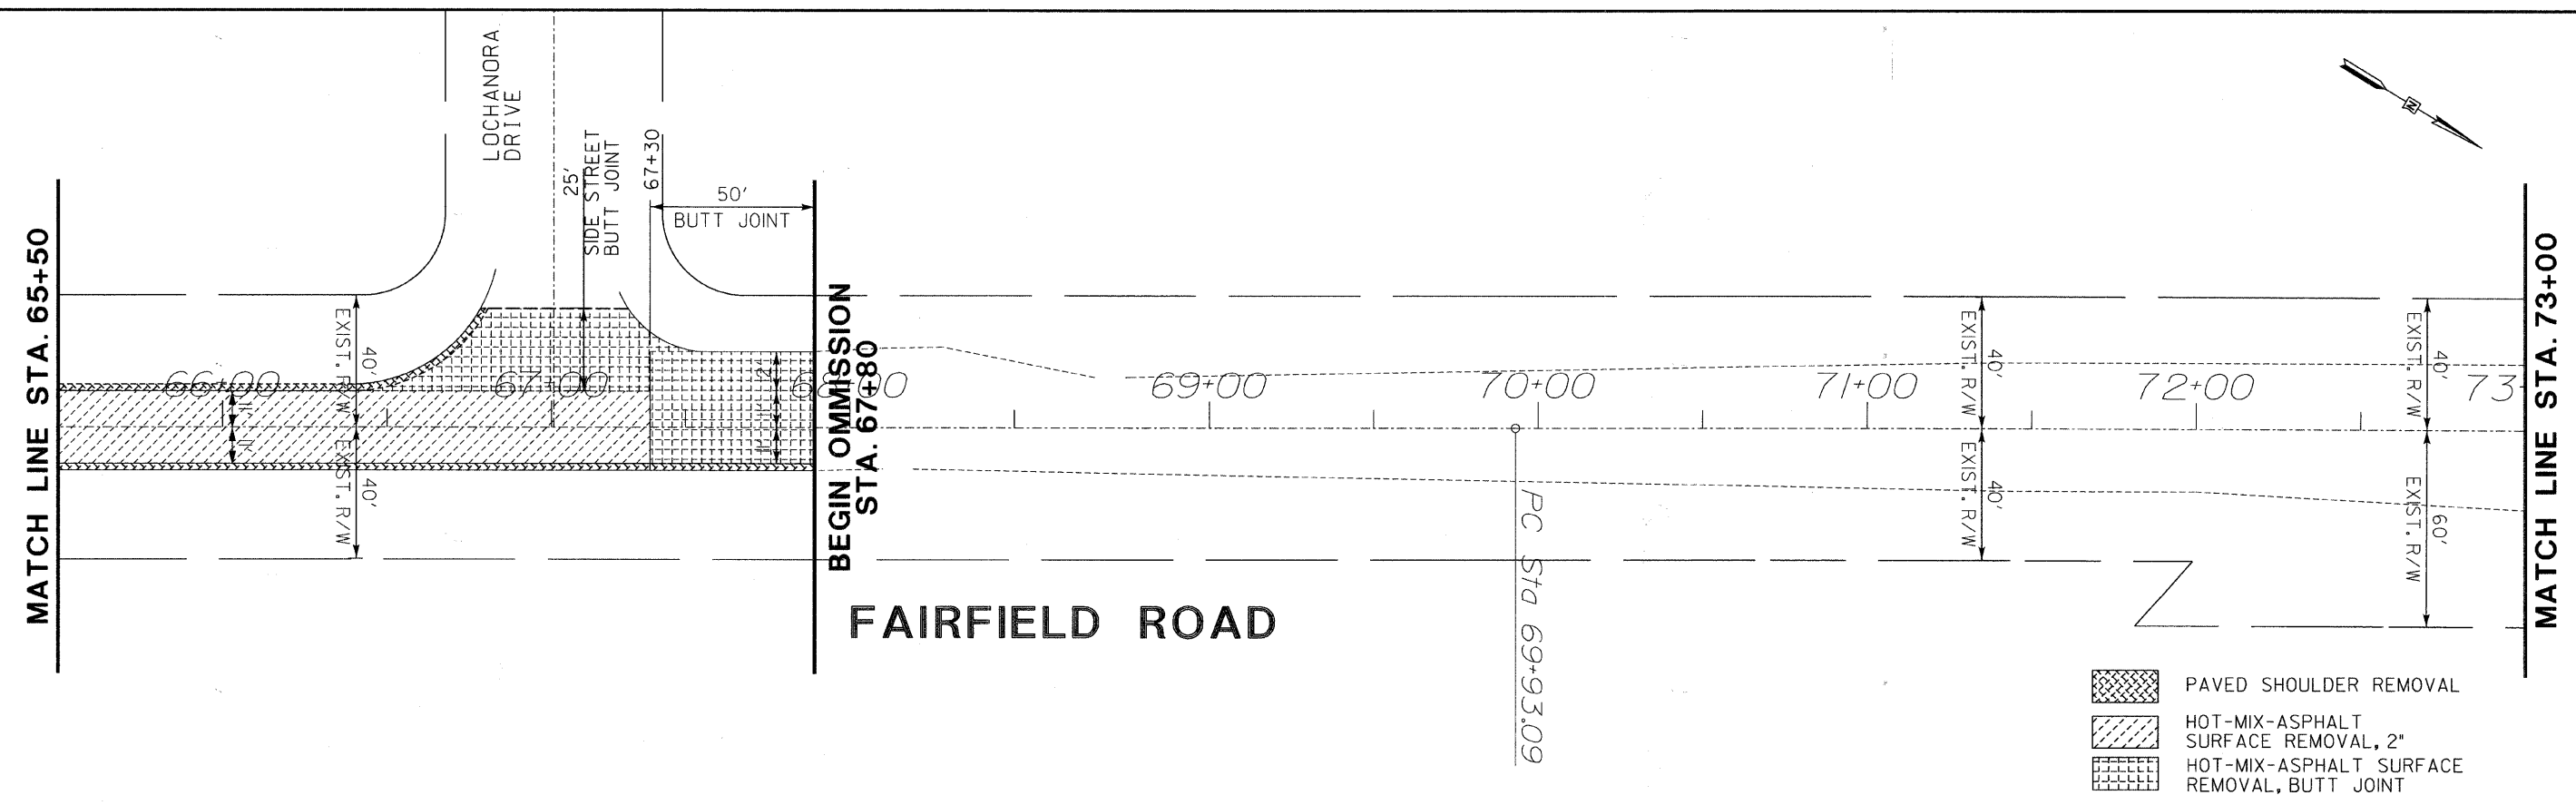
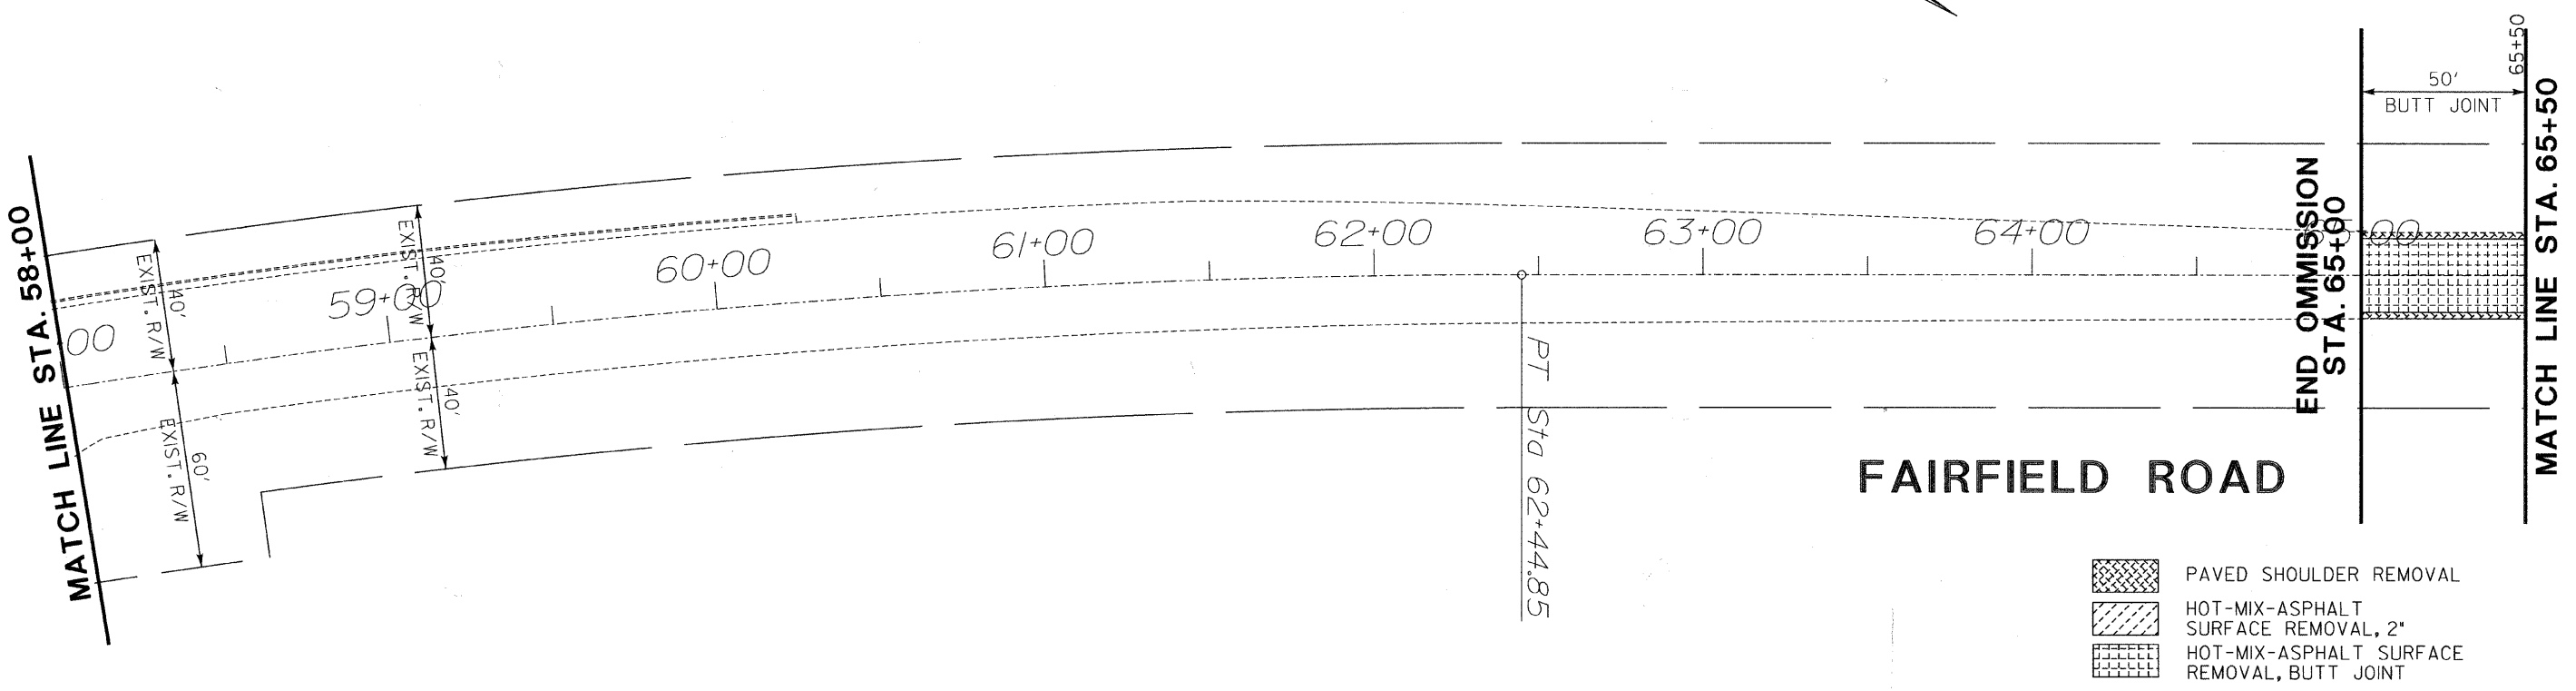


FAU RTE	SECTION	COUNTY	TOTAL SHEETS	SHEET NO.
191	08-00999-01-RS	LAKE	60	31
F.H.W.A. REG.		ILLINOIS	PROJECT ARA-9003(467)	
CONTRACT NO. 63497				

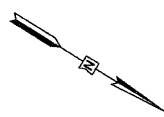

REVISIONS / REMARKS				
NO.	DESCRIPTION	DATE	BY	SURVEYOR:
1	PER LCDOT REVIEW COMMENTS	10/06/09	EB	DSGMR/LIAISON:
2	PER IDOT REVIEW COMMENTS	11/24/09	MK	PLOTTED BY: hdsxs 12/3/2009

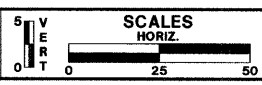

**FAIRFIELD ROAD
RESURFACING 2009**



**PLAN SHEET
STA. 58+00 TO 73+00**

ROUTE	SECTION	SECTION NUMBER	SHEET	SHEETS
CH49	113	08-00999-01-RS	31	60

FILE NAME: Y:\dgn\2009 Resurfacing (Consultant Job)\Fairfield Rd - IL Rte 176 to Old McHenry Rd\FinalPlans and Qty\Milling Plan Sheets\113-06 mp05.dgn