






FAU RTE	SECTION	COUNTY	TOTAL SHEETS	SHEET NO.
191	08-00999-01-RS	LAKE	60	32
F.H.W.A. REG.		ILLINOIS PROJECT	ARA-9003(467)	
CONTRACT NO. 63407				

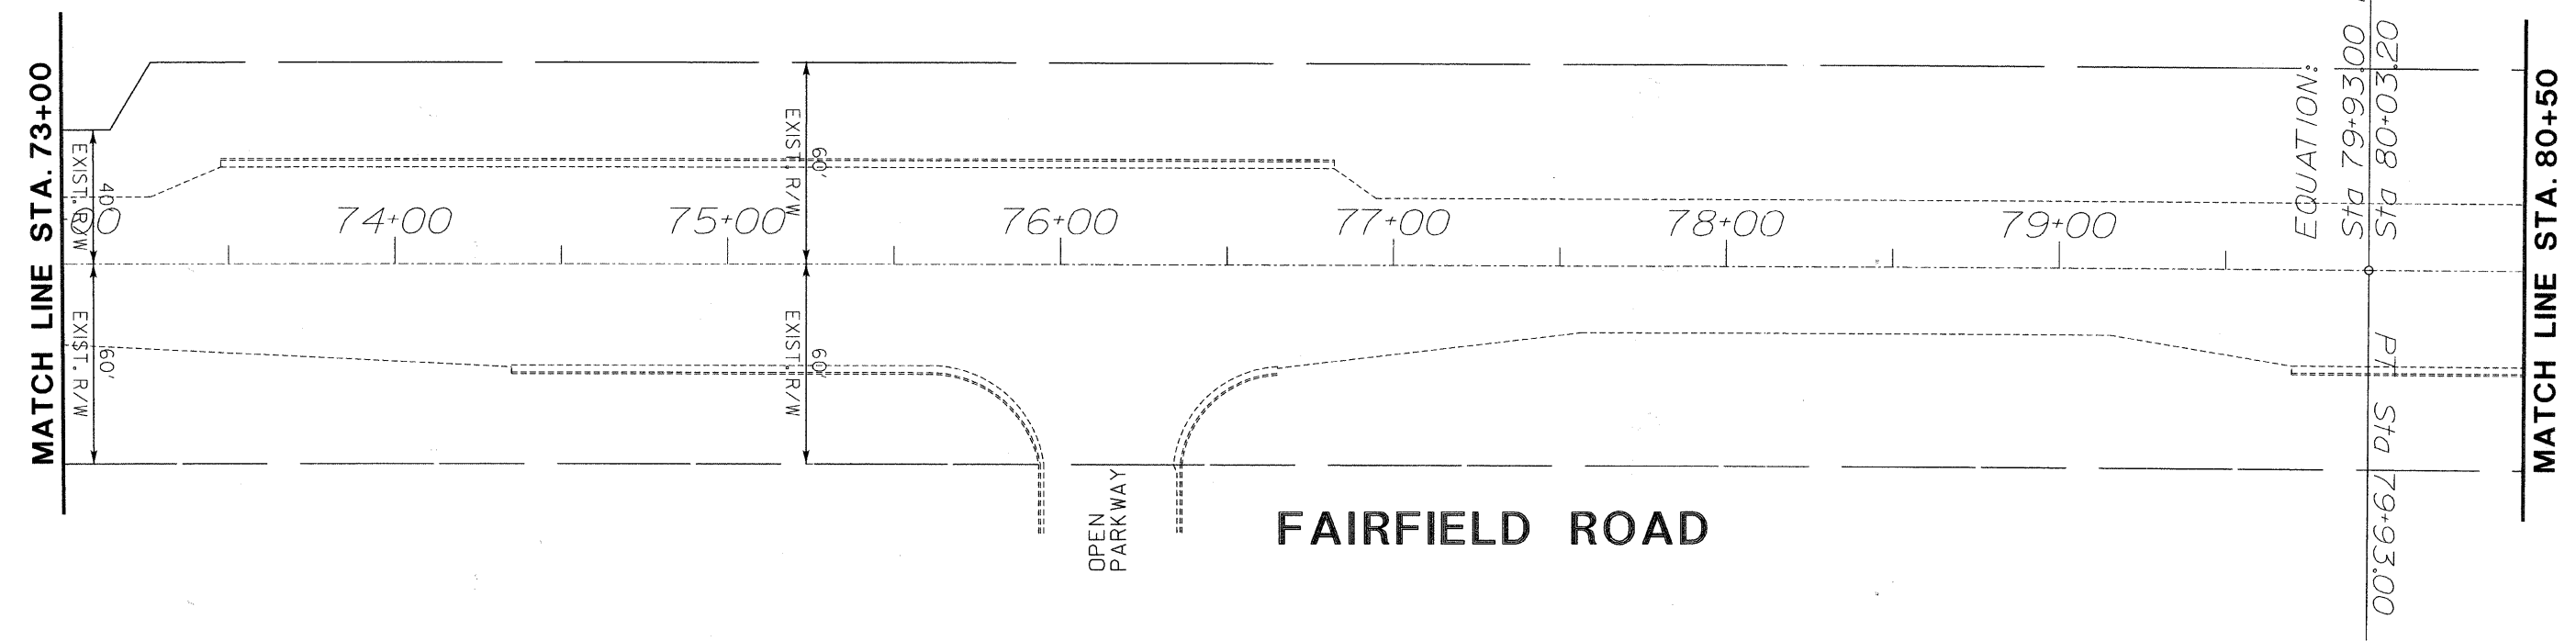


EQUATION:  
 Sta 79+93.00 BK AH  
 Sta 80+03.20 AH  
 PVI Sta 79+93.00

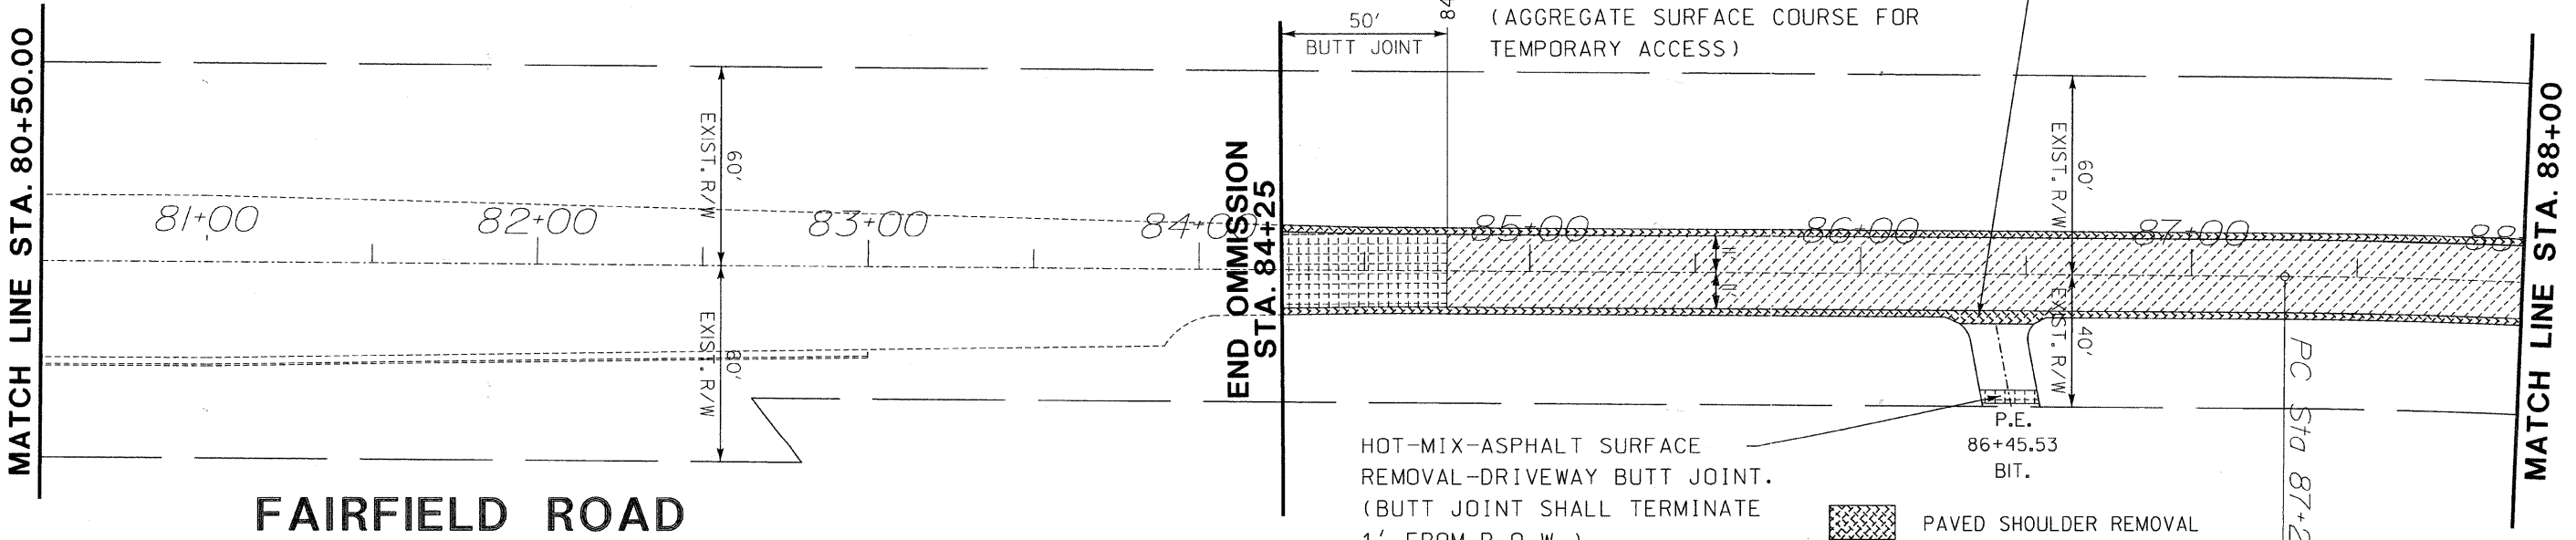

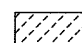-  PAVED SHOULDER REMOVAL
-  HOT-MIX-ASPHALT SURFACE REMOVAL, BUTT JOINT
-  HOT-MIX-ASPHALT SURFACE REMOVAL, 2"

NO.	DESCRIPTION	DATE	BY	SURVEYOR:
1	PER LCDOT REVIEW COMMENTS	10/06/09	EB	DSGMR/LIAISON:
2	PER IDOT REVIEW COMMENTS	11/24/09	MK	PLOTTED BY: hdsxs 12/3/2009

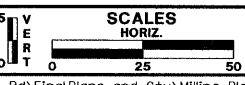

**FAIRFIELD ROAD RESURFACING 2009**



**PLAN SHEET**  
 STA. 73+00 TO 88+00

ROUTE	SECTION	SECTION NUMBER	SHEET	SHEETS
CH49	113	08-00999-01-RS	32	60

FILE NAME: Y:\dgn\2009 Resurfacing \Consultant Job\Fairfield Rd - IL Rte 176 to Old McHenry Rd\Final Plans and Qty\Milling Plan Sheets\13-07 mp06.dgn