

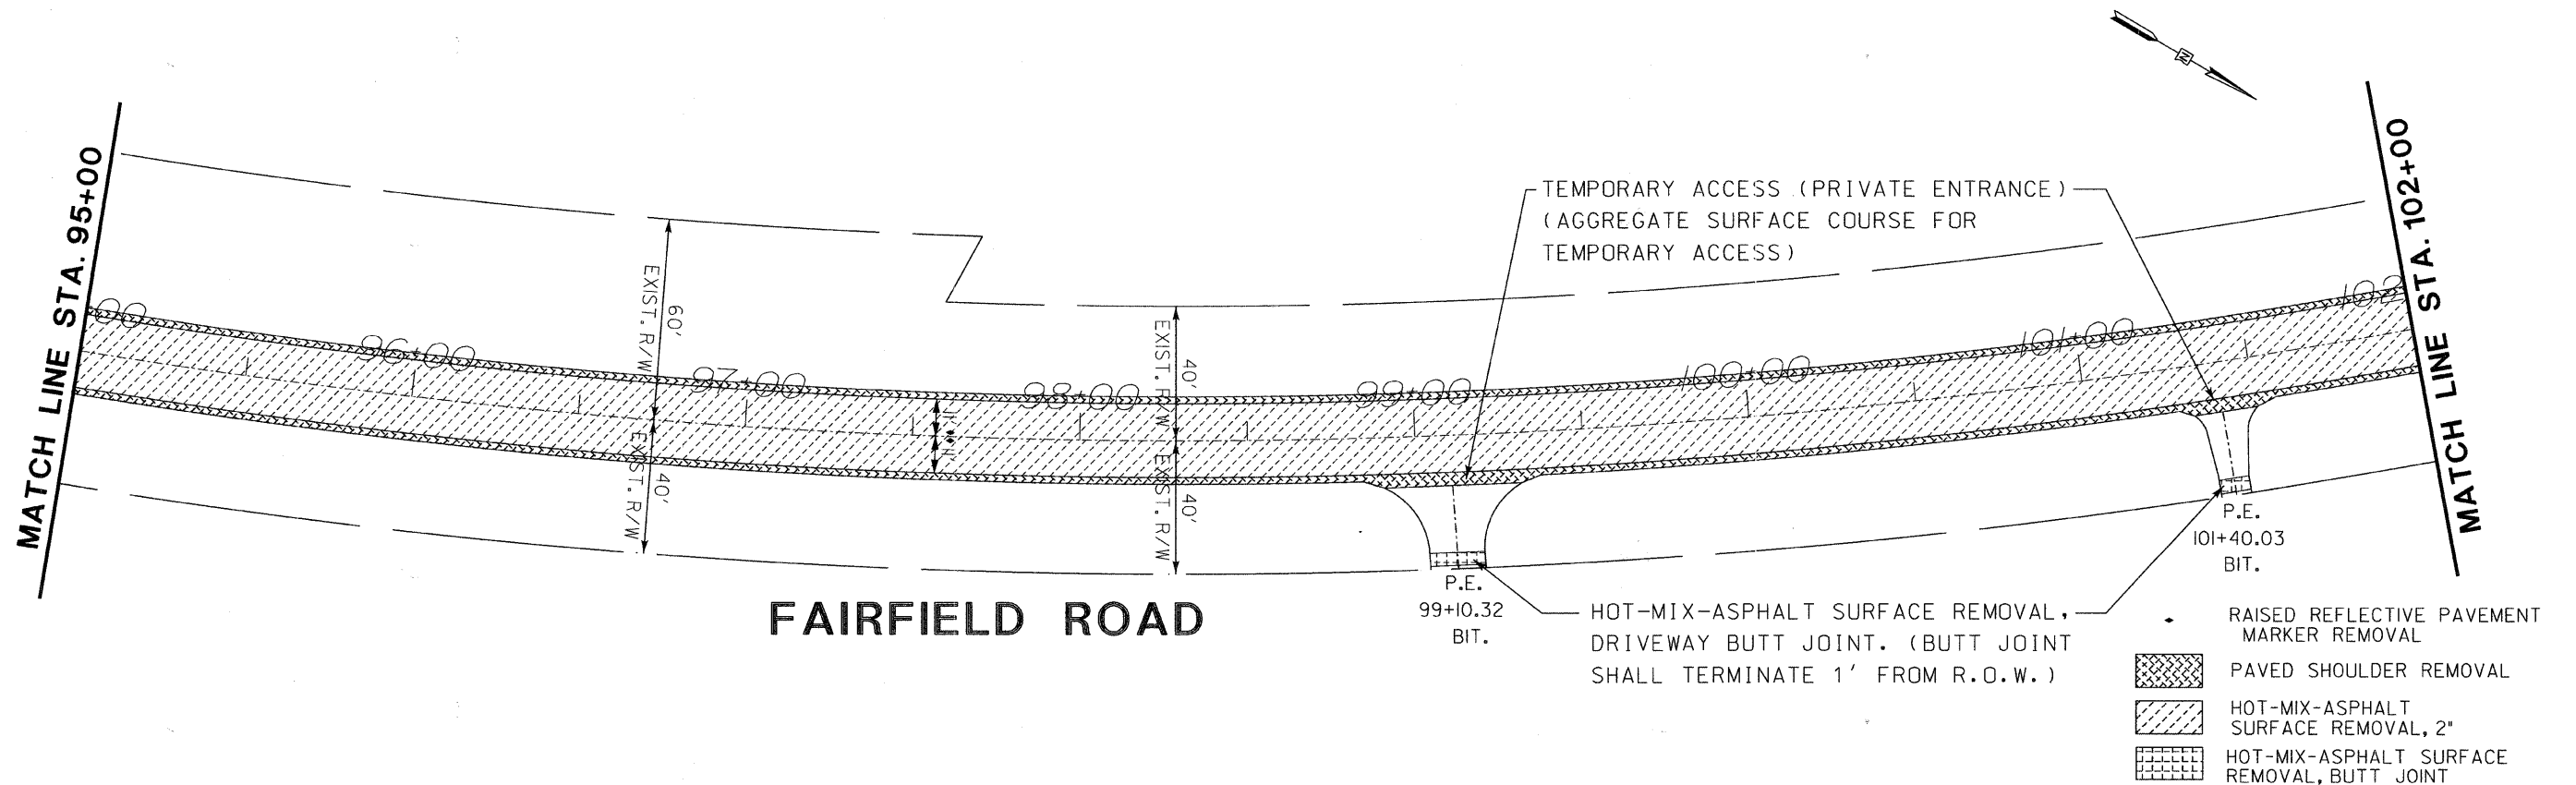


FAU RTE	SECTION	COUNTY	TOTAL SHEETS	SHEET NO.
191	08-00999-01-RS	LAKE	60	33
F.H.W.A. REG.	ILLINOIS PROJECT	ARA-9003(467)	CONTRACT NO. 63407	

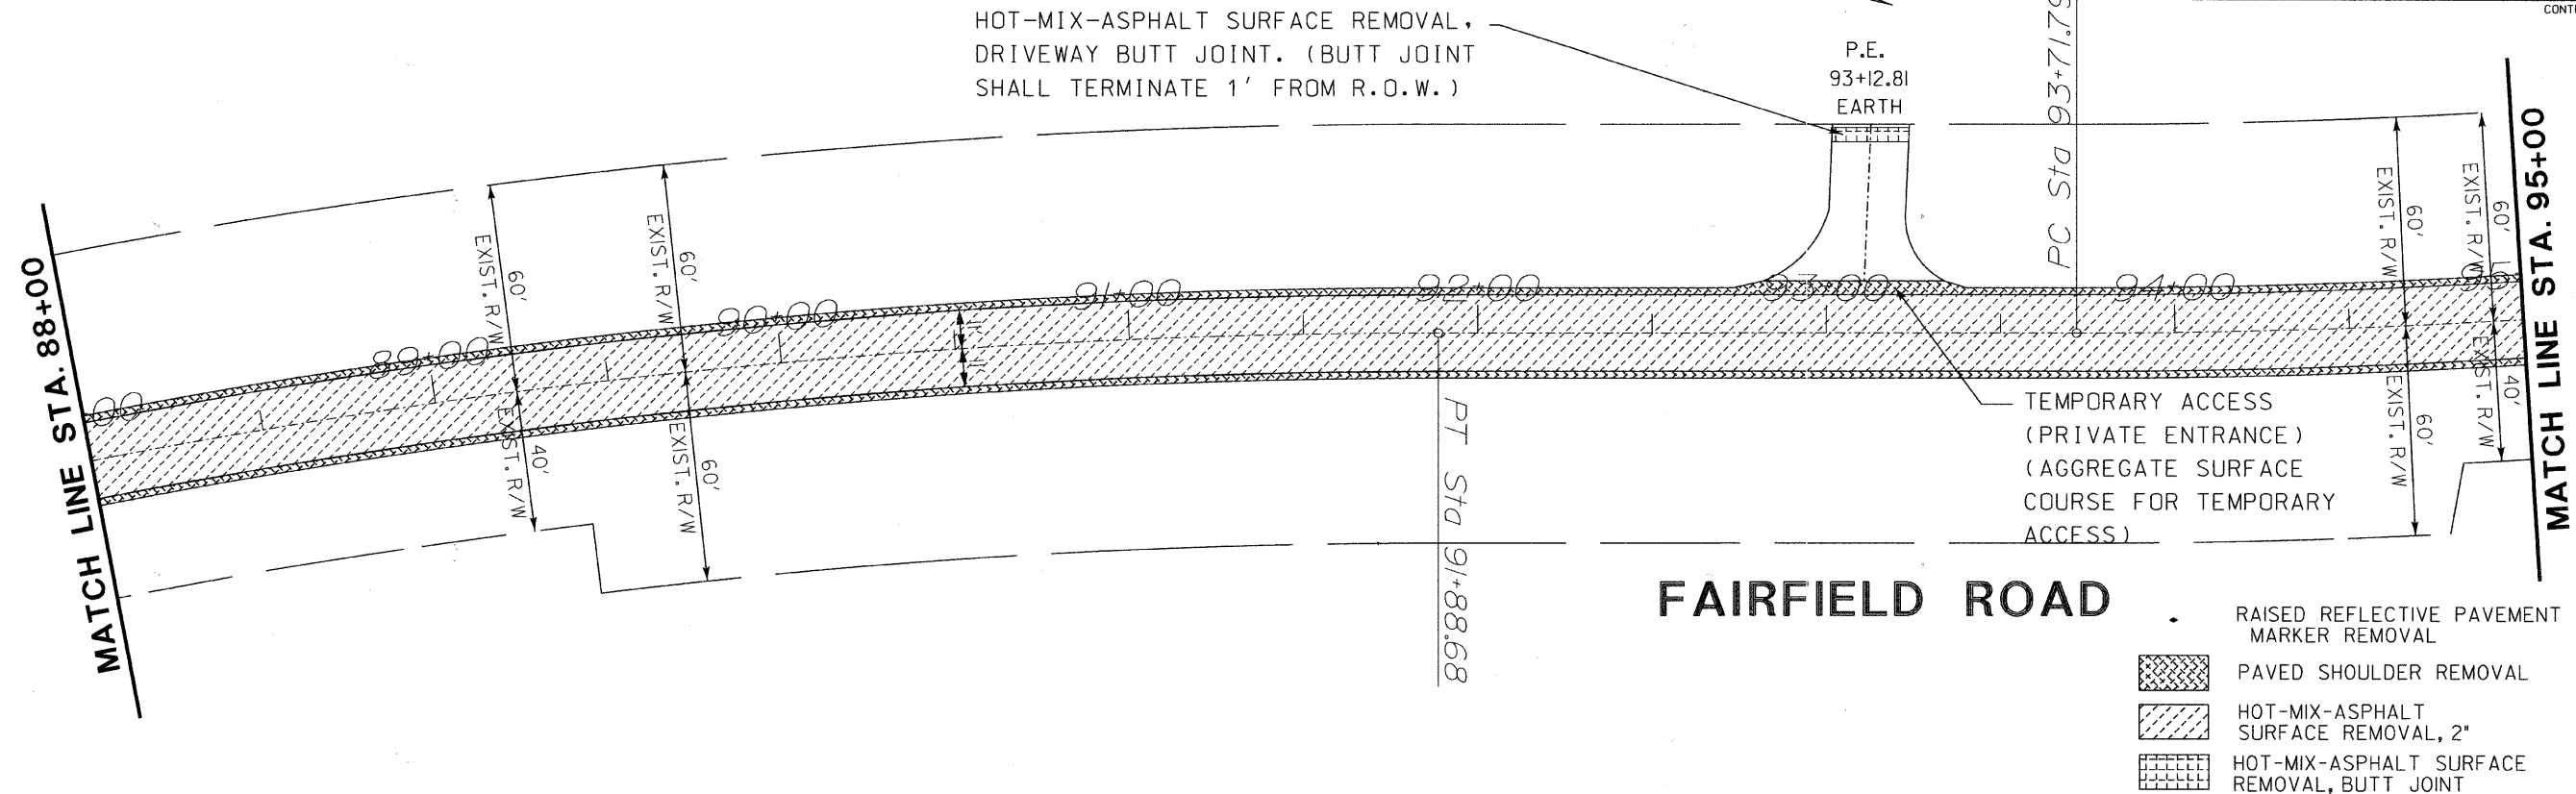

NO.	DESCRIPTION	DATE	BY	SURVEYOR:
1	PER LCDOT REVIEW COMMENTS	10/06/09	EB	DSGNR/LIAISON:
2	PER IDOT REVIEW COMMENTS	11/24/09	MK	PLOTTED BY:

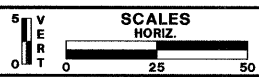

**FAIRFIELD ROAD
RESURFACING 2009**



**PLAN SHEET
STA. 88+00 TO 102+00**

ROUTE	SECTION	SECTION NUMBER	SHEET	SHEETS
CH49	113	08-00999-01-RS	33	60